




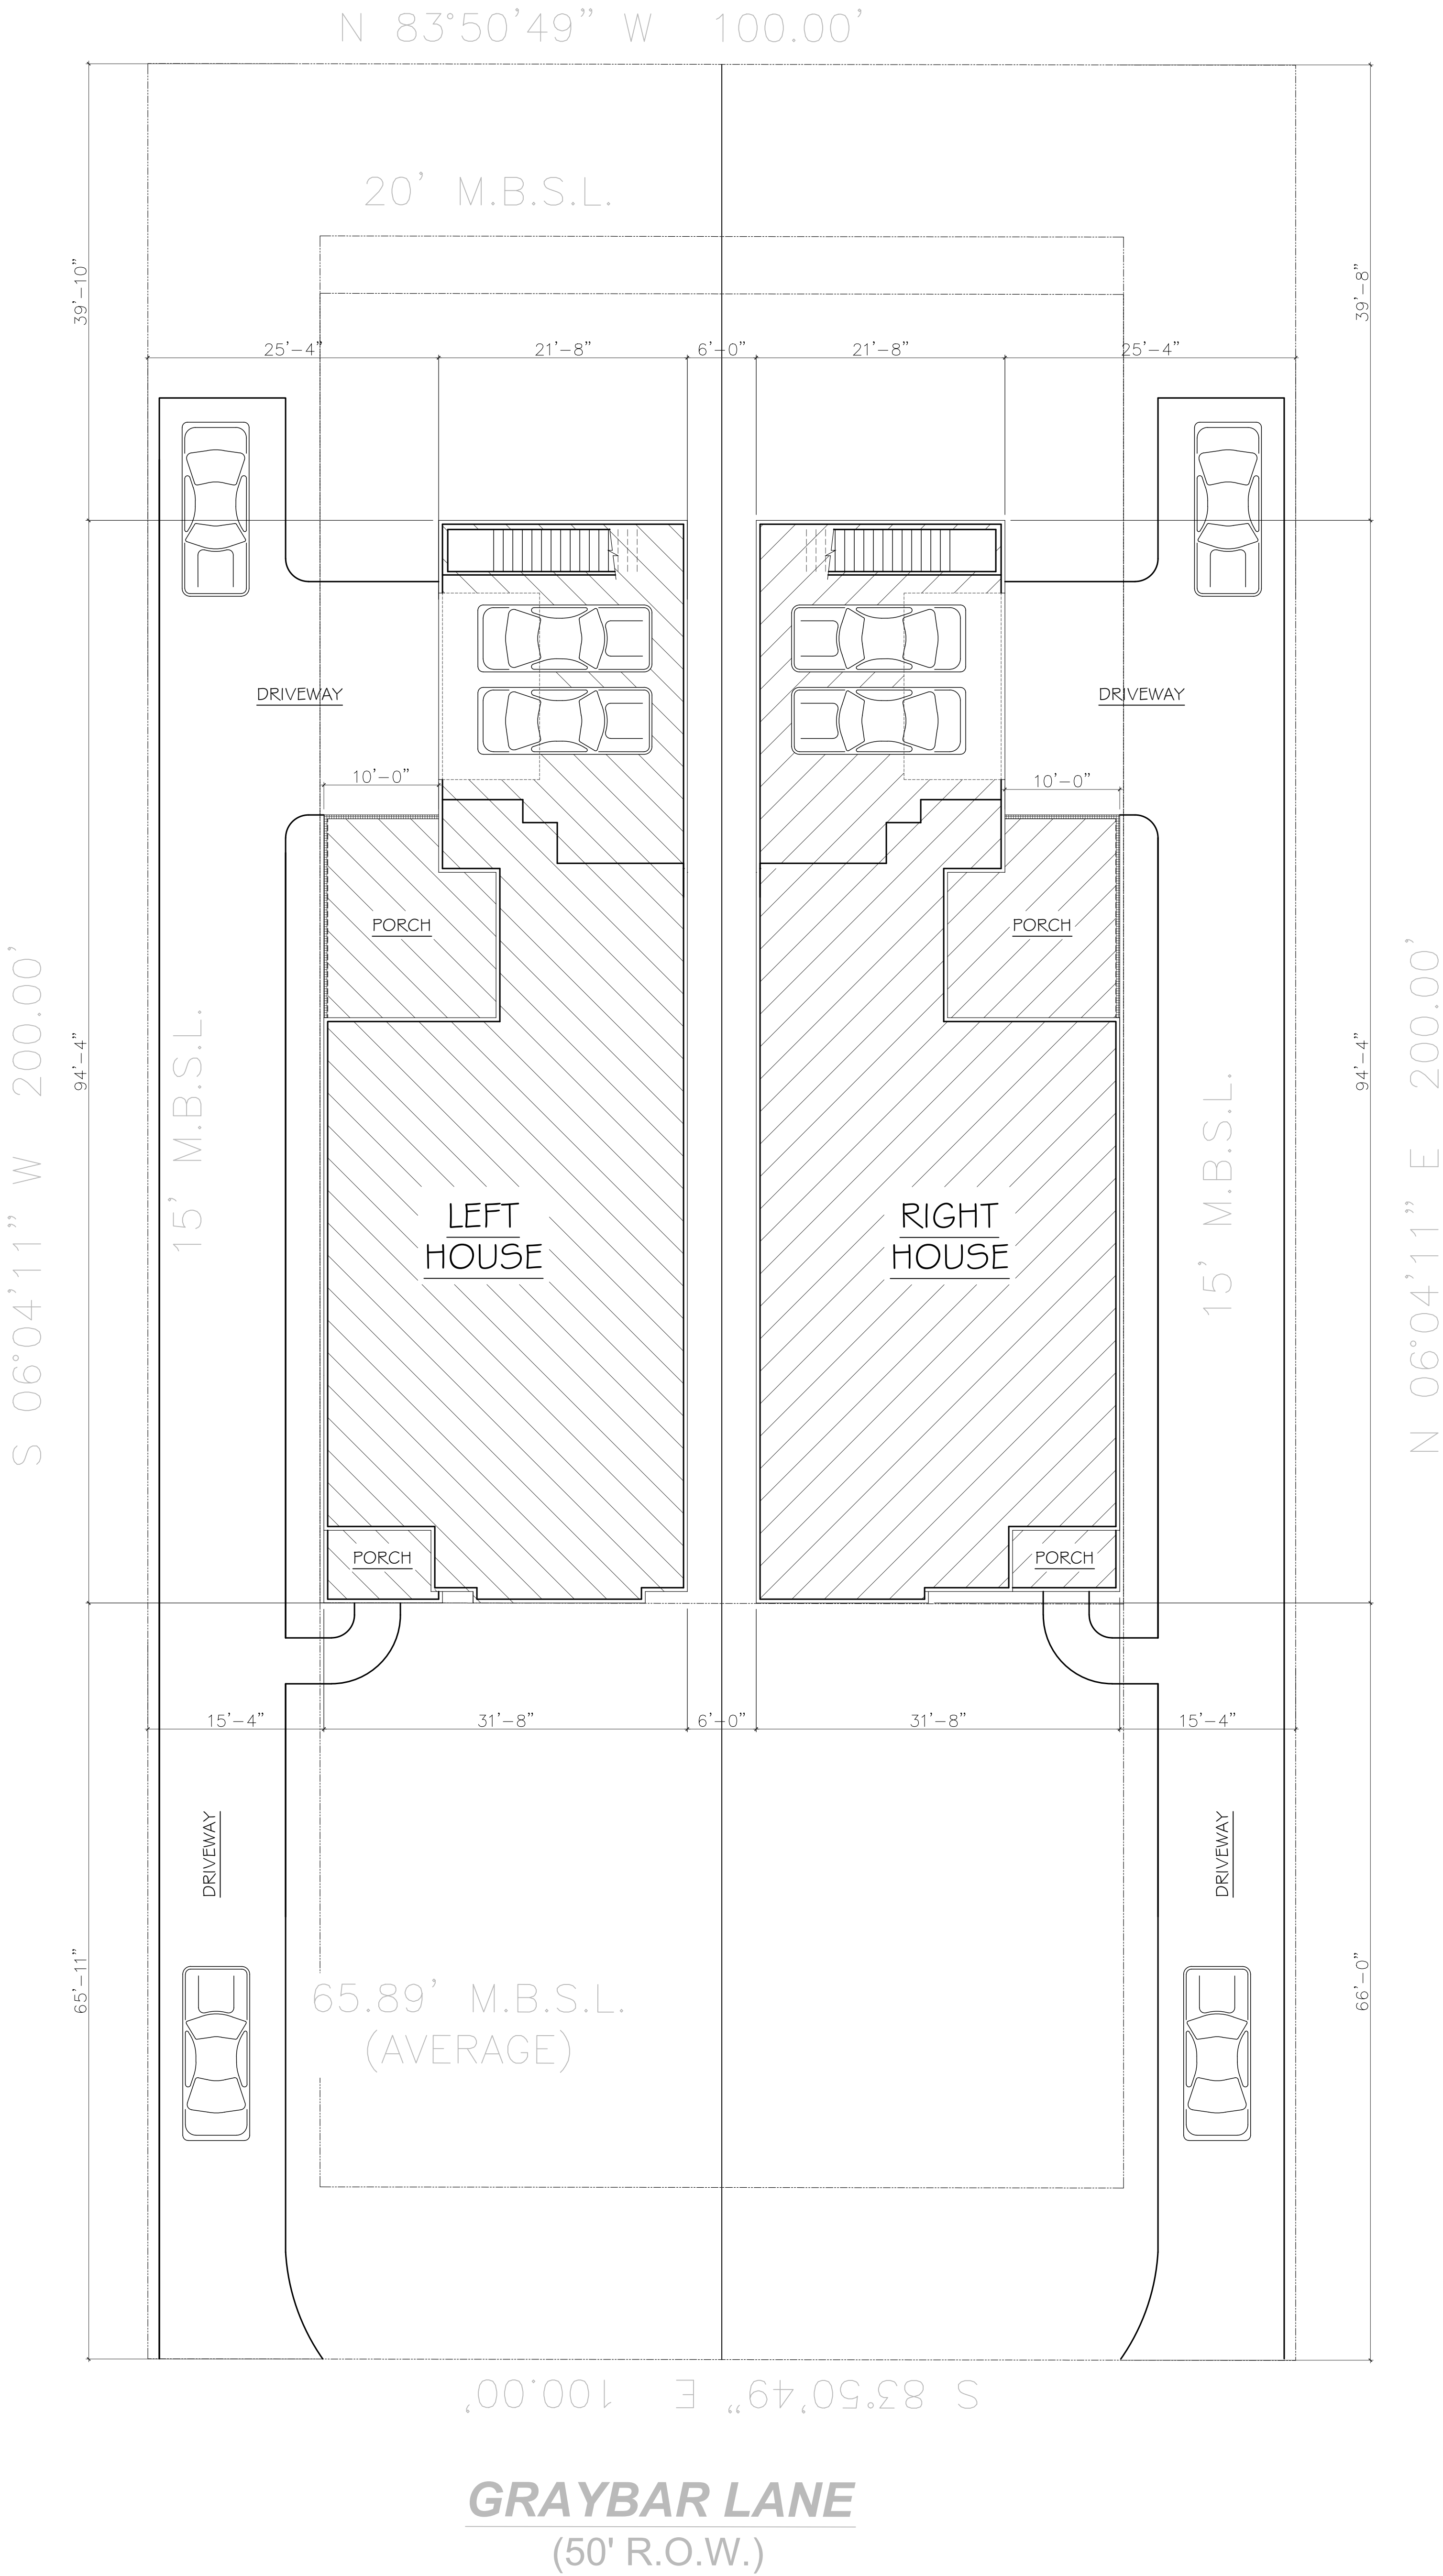


 

 

RIGHT ELEVATION B

SCALE: $\frac{1}{4}$ "=1'-0"

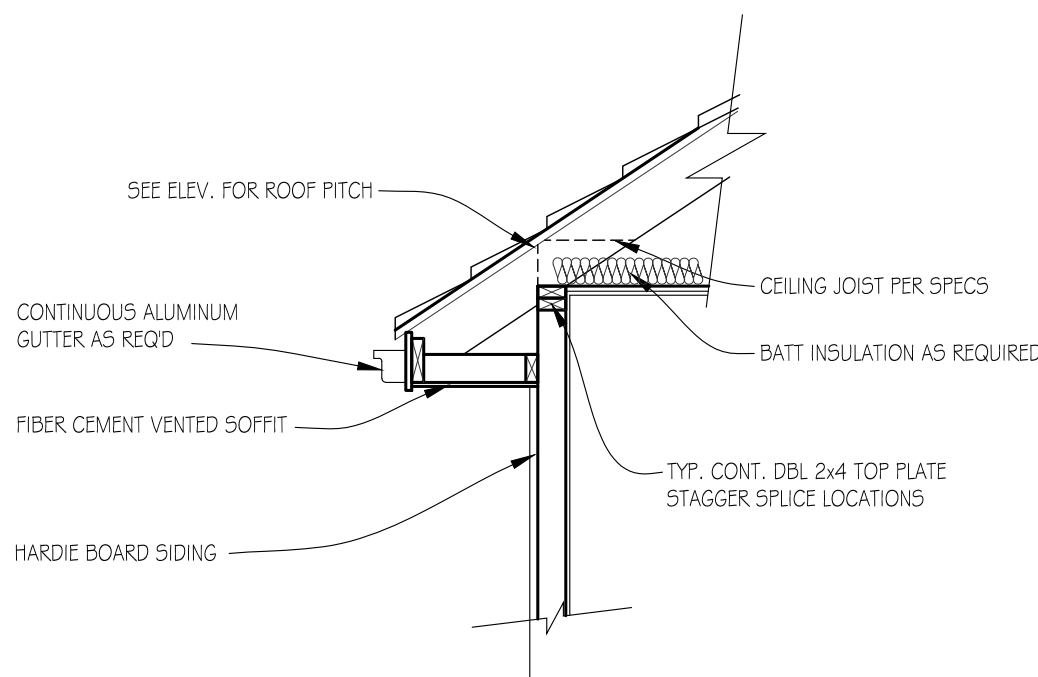

DETAIL: ROOF FRAMED
ON TOP OF PLATE

NOT TO SCALE



REAR ELEVATION B

SCALE: $\frac{1}{4}$ "=1'-0"

A.2

ELEVATIONS


SCALE: $\frac{1}{4}$ "=1'-0"

PAPER: ARCH D 36-24
DATE ISSUED: 02-29-24
REVISIONS:
1.

1523 GRAYBAR LN.
NASHVILLE, TN
HOUSE B (LEFT SIDE)


Lynn
& associates

6965 Sunnywood Dr.
Nashville, TN 37211
P 615.308.5330
marklynn@hotmail.com
© Lynn & associates

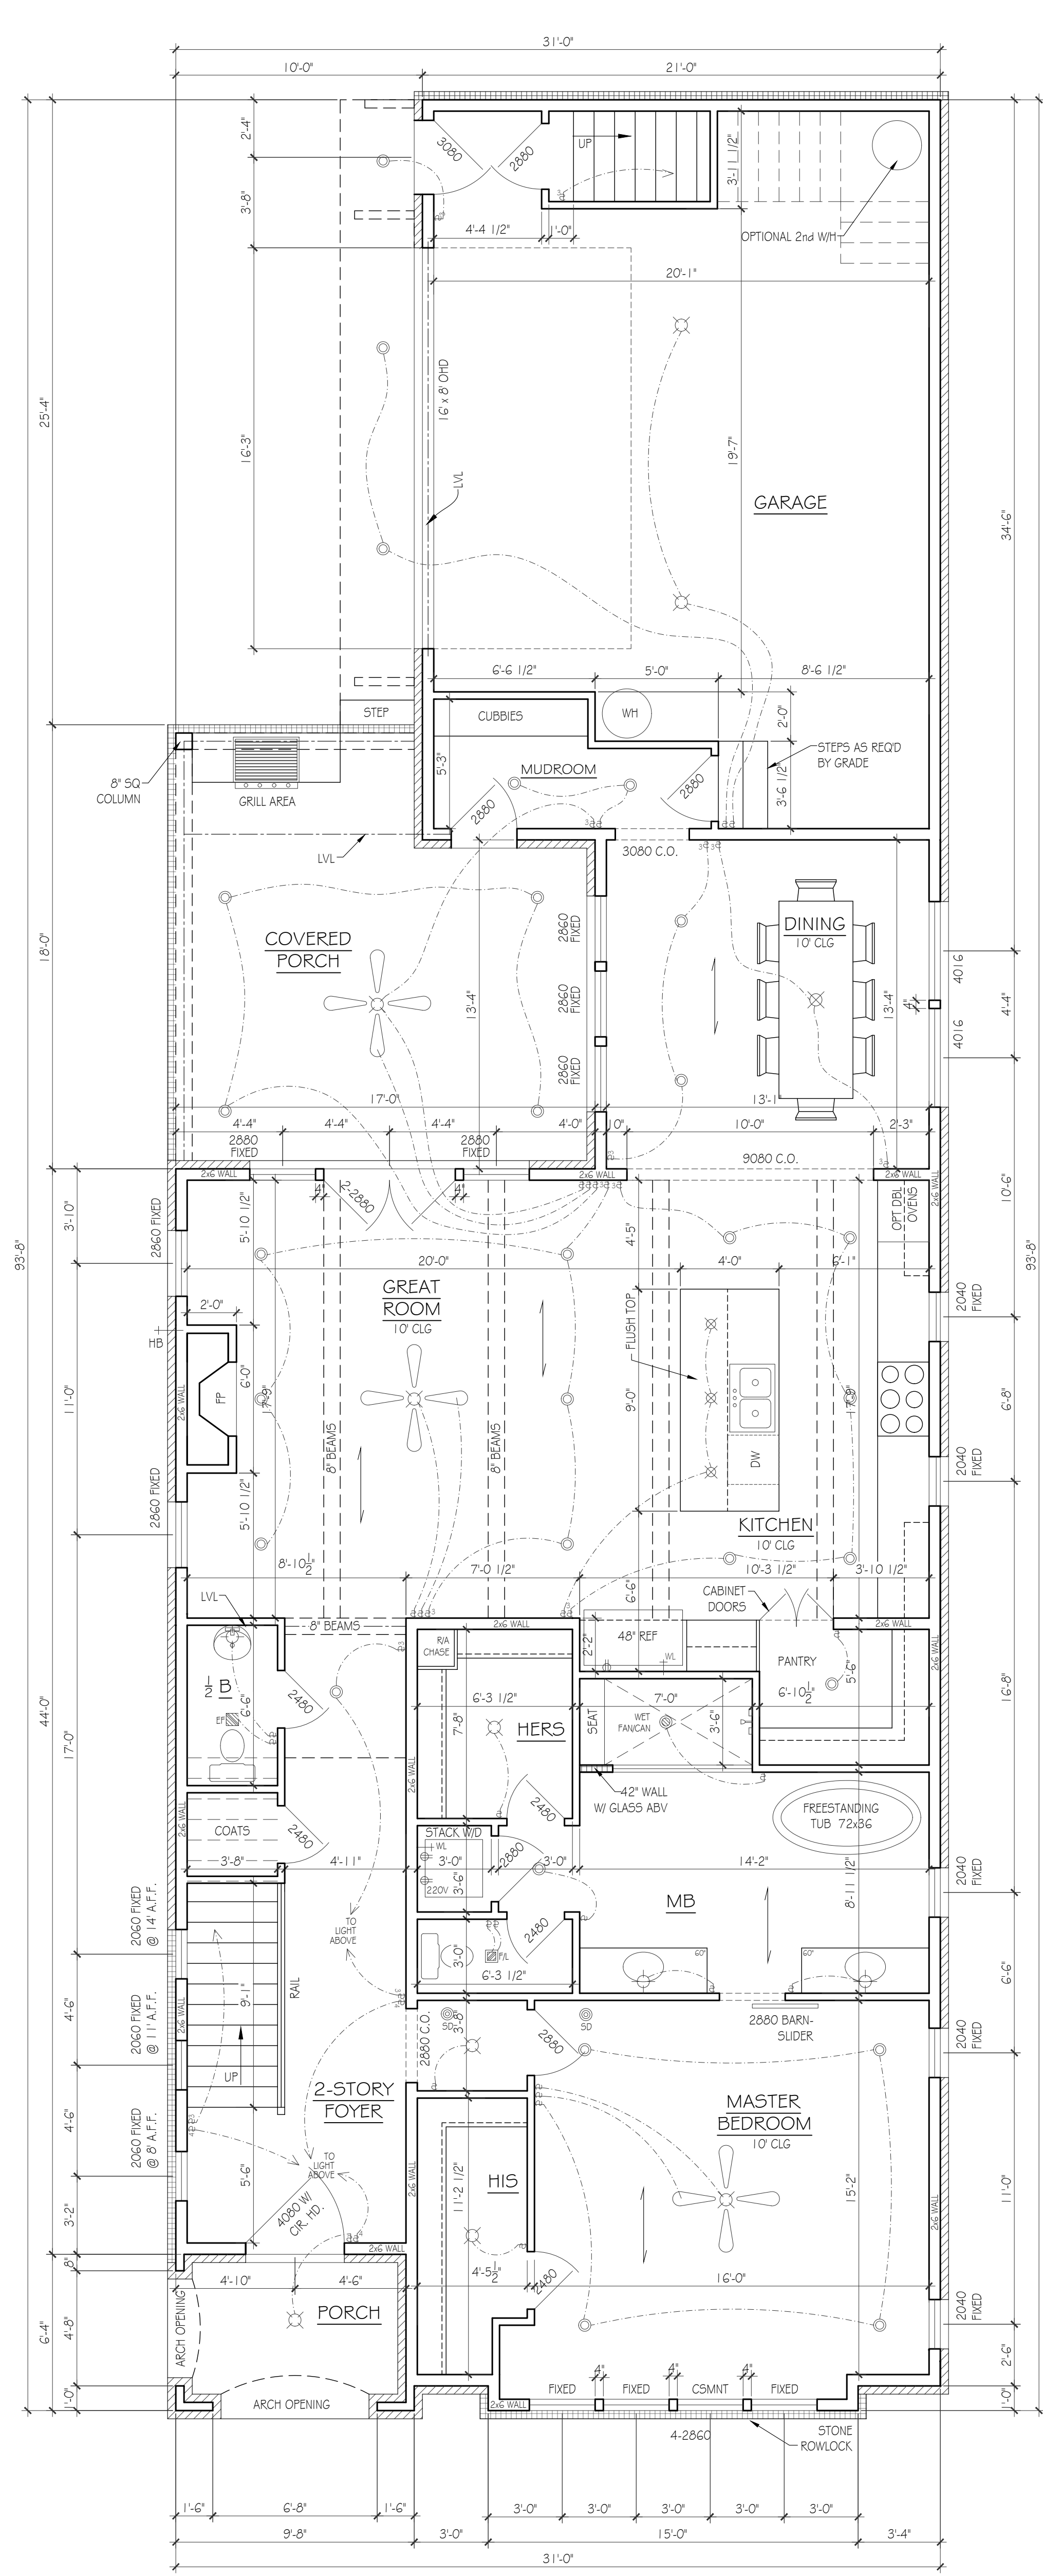

FIRST FLOOR PLAN


SCALE: 1/4"=1'-0"

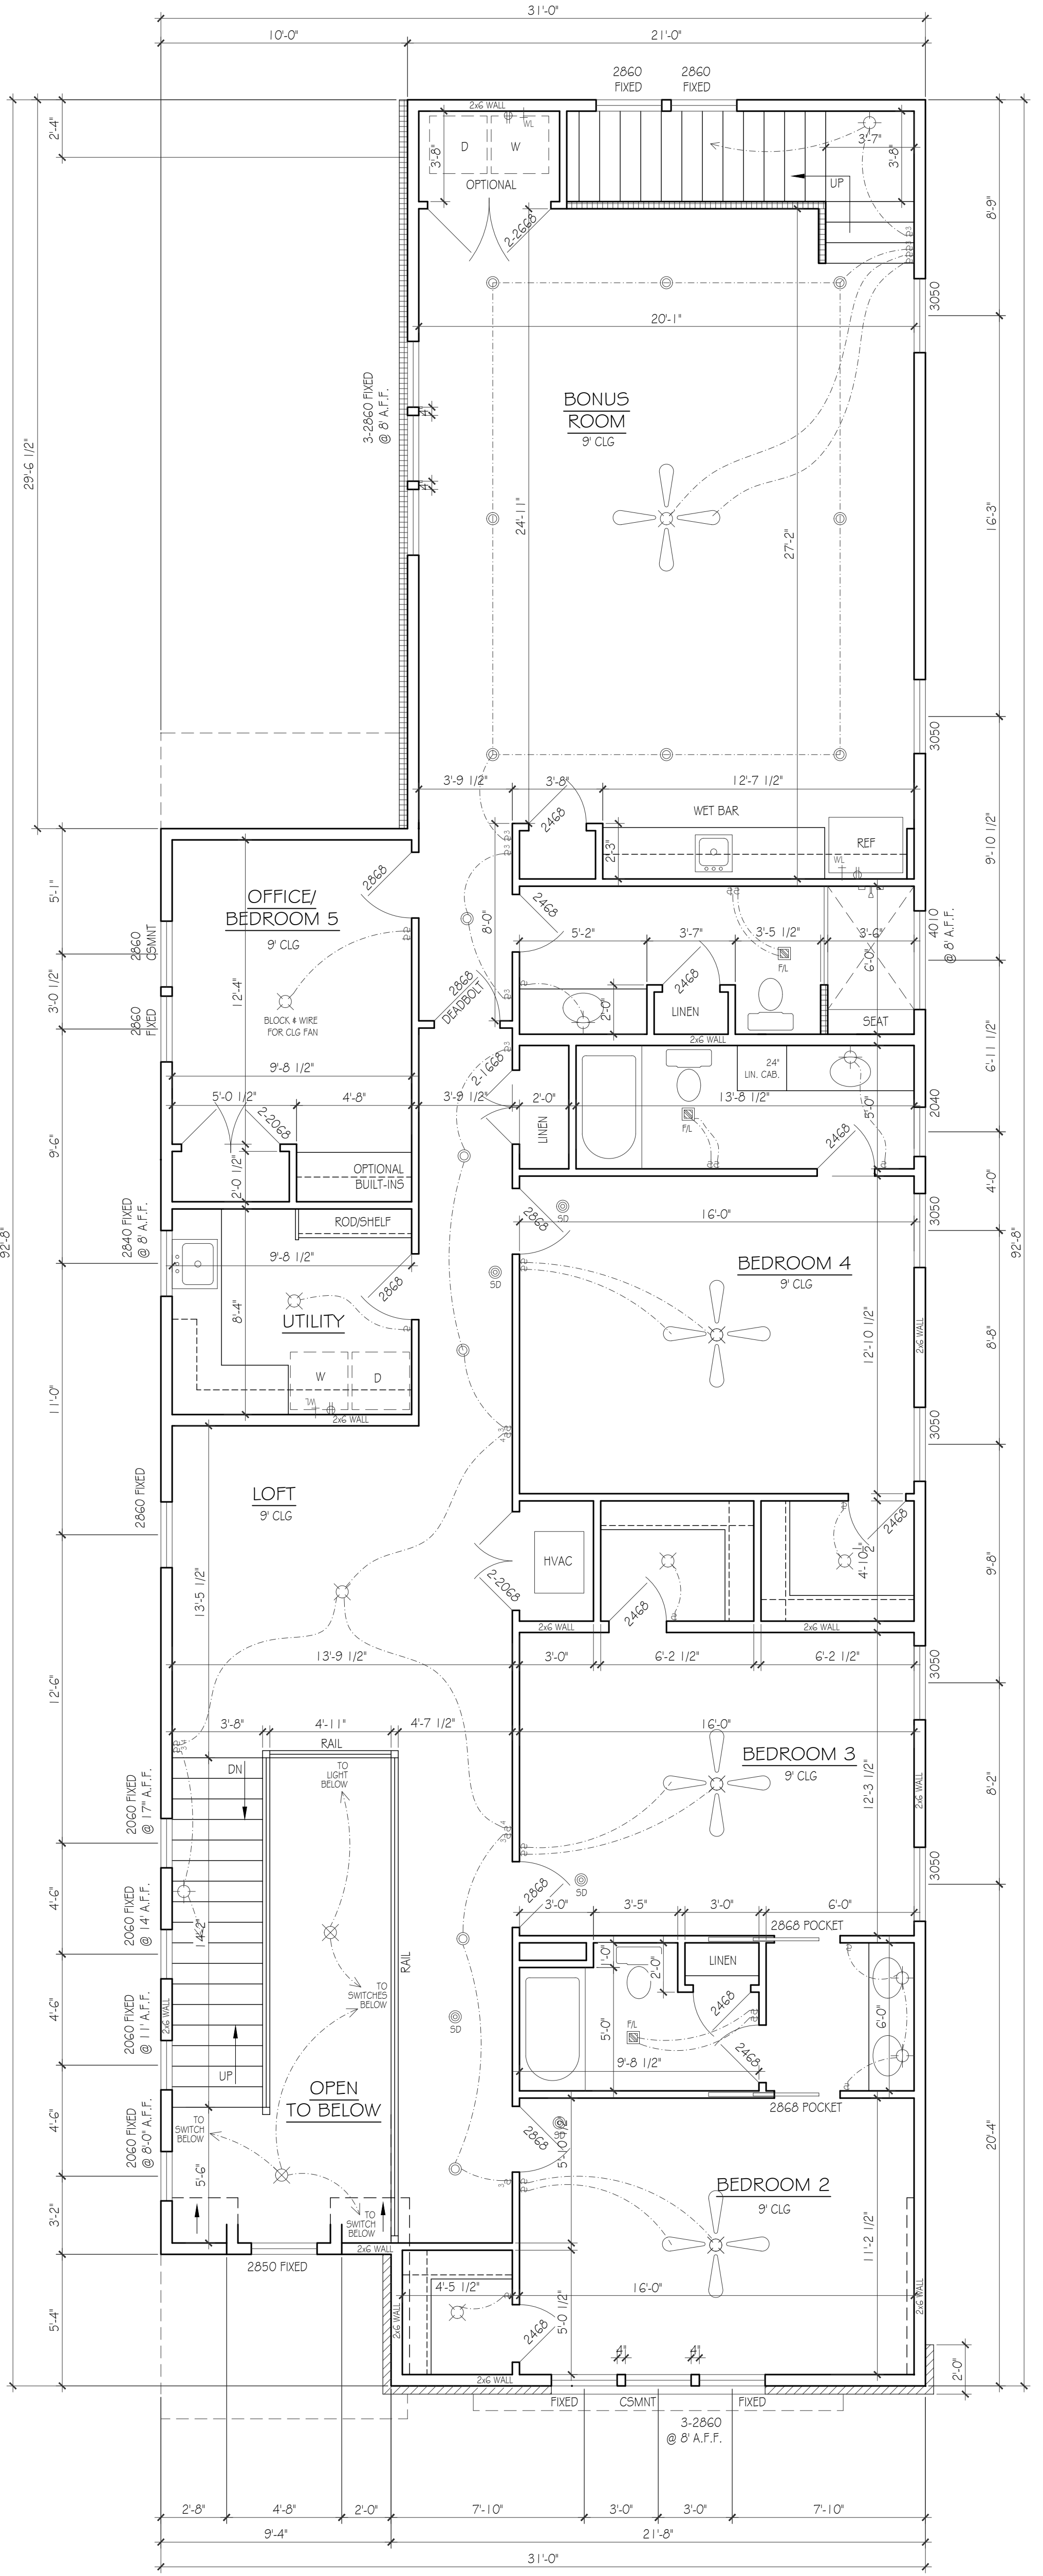

SECOND FLOOR PLAN

SCALE: 1/4"=1'-0"

ELECTRICAL KEY	
	CEILING FAN W / LIGHT
	LIGHT- CEILING MTD
	LIGHT- PENDANT / CHAND.
	LIGHT- MINI-PENDANT
	LIGHT- SCONCE- WALL MTD
	LIGHT- RECESSED CAN
	LIGHT- RECESSED ACCENT
	LIGHT- FLUO. STRIP
	LIGHT- UNDERCTR / COVE
	LIGHT- EXT. FLOOD
	EXHAUST FAN
	EXHAUST FAN / LIGHT
	SWITCH- SINGLE
	SWITCH- 3 OR 4-WAY
	SWITCH- DIMMER
	SMOKE DETECTOR

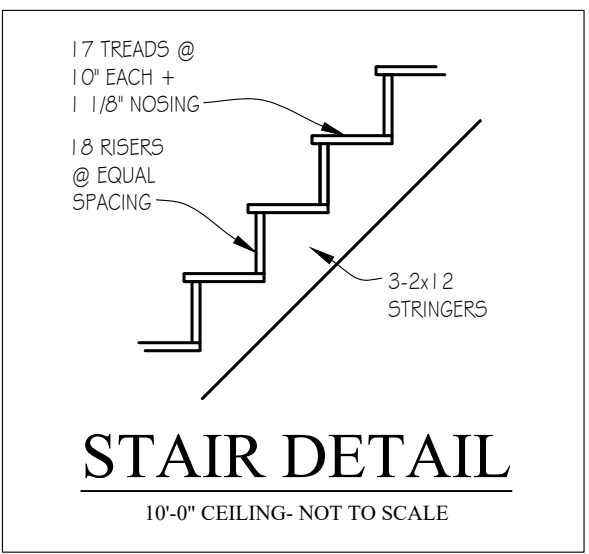

STAIR DETAIL

10'-0" CEILING- NOT TO SCALE

APPROX. AREA	
FIRST FLOOR LIVING	1747
SECOND FLOOR LIVING	2340
TOTAL LIVING	4087
GARAGE	515
FRONT PORCH	60
REAR PORCH	270
TOTAL COVERED	4932

- FRAMING NOTES**
- ALL EXTERIOR WALLS ARE 2x6 STUDS UNLESS NOTED OTHERWISE
 - ALLOW 4" BRICK POCKET IF APPLICABLE
 - CEILINGS: 1ST FLR: 10'-0" 2ND FLR: 9'-0"
 - ALL 1ST FLOOR WINDOWS ARE FRAMED @ 8'-0" AFF UNLESS NOTED OTHERWISE
 - ALL 2ND FLOOR WINDOWS ARE FRAMED @ 8'-0" AFF UNLESS NOTED OTHERWISE
 - ANGLED WALLS ARE 45 DEG. UNLESS NOTED OTHERWISE

PLEASE NOTE:

DESIGNER ASSUMES NO LIABILITY FOR ANY HOME CONSTRUCTED FROM THIS PLAN. IT IS THE RESPONSIBILITY OF THE PURCHASER OF THIS PLAN TO PERFORM THE FOLLOWING BEFORE BEGINNING ACTUAL CONSTRUCTION.

- BUILDER OR CONTRACTOR MUST VERIFY ALL DIMENSIONS & ALL SQUARE FOOTAGE PRIOR TO PROCEEDING WITH CONSTRUCTION.
- BUILDER OR CONTRACTOR MUST VERIFY COMPLIANCE WITH ALL LOCAL BUILDING CODES IN THE AREA WHERE THE HOME IS TO BE CONSTRUCTED.
- DESIGNER ASSUMES NO RESPONSIBILITY FOR STRUCTURAL ENGINEERING ASPECTS.

CAUTION MUST BE EXERCISED IN MAKING ANY CHANGES IN THIS PLAN. ONLY QUALIFIED DESIGNERS, ARCHITECTS, CONTRACTORS, OR STRUCTURAL ENGINEERS SHOULD ATTEMPT MODIFICATIONS, AS EVEN MINOR CHANGES IN ONE AREA OF THE HOUSE COULD LEAD TO MAJOR PROBLEMS IN ANOTHER AREA.

MARK LYNN & ASSOCIATES IS NOT A LICENSED ARCHITECT.

Lynn & associates

6965 Sunnywood Dr.
Nashville, TN 37211
p 615.308.5330
marklynn1@hotmail.com
© Lynn & associates

1523 GRAYBAR LN.
NASHVILLE, TN
HOUSE B (LEFT SIDE)

A.4

FLOOR PLANS

SCALE: 1/4"=1'-0"