

EXTERIOR
ELEVATIONS

SCALE: ¼"=1'-0"

PAPER: ARCH C 24x18
DATE ISSUED: 03.04.21
REVISIONS:
1.

PLEASE NOTE:

DESIGNER ASSUMES NO LIABILITY FOR ANY HOME CONSTRUCTED FROM THIS PLAN. IT IS THE RESPONSIBILITY OF THE PURCHASER OF THIS PLAN TO PERFORM THE FOLLOWING BEFORE BEGINNING ACTUAL CONSTRUCTION.


1. BUILDER OR CONTRACTOR MUST VERIFY ALL DIMENSIONS & ALL SQUARE FOOTAGE PRIOR TO PROCEEDING WITH CONSTRUCTION.

2. BUILDER OR CONTRACTOR MUST VERIFY COMPLIANCE WITH ALL LOCAL BUILDING CODES IN THE AREA WHERE THE HOME IS TO BE CONSTRUCTED.

3. DESIGNER ASSUMES NO RESPONSIBILITY FOR STRUCTURAL ENGINEERING ASPECTS.

CAUTION MUST BE EXERCISED IN MAKING ANY CHANGES IN THIS PLAN. ONLY QUALIFIED DESIGNERS, ARCHITECTS, CONTRACTORS, OR STRUCTURAL ENGINEERS SHOULD ATTEMPT MODIFICATIONS, AS EVEN MINOR CHANGES IN ONE AREA OF THE HOUSE COULD LEAD TO MAJOR PROBLEMS IN ANOTHER AREA.

MARK LYNN & ASSOCIATES IS NOT A LICENSED ARCHITECT.

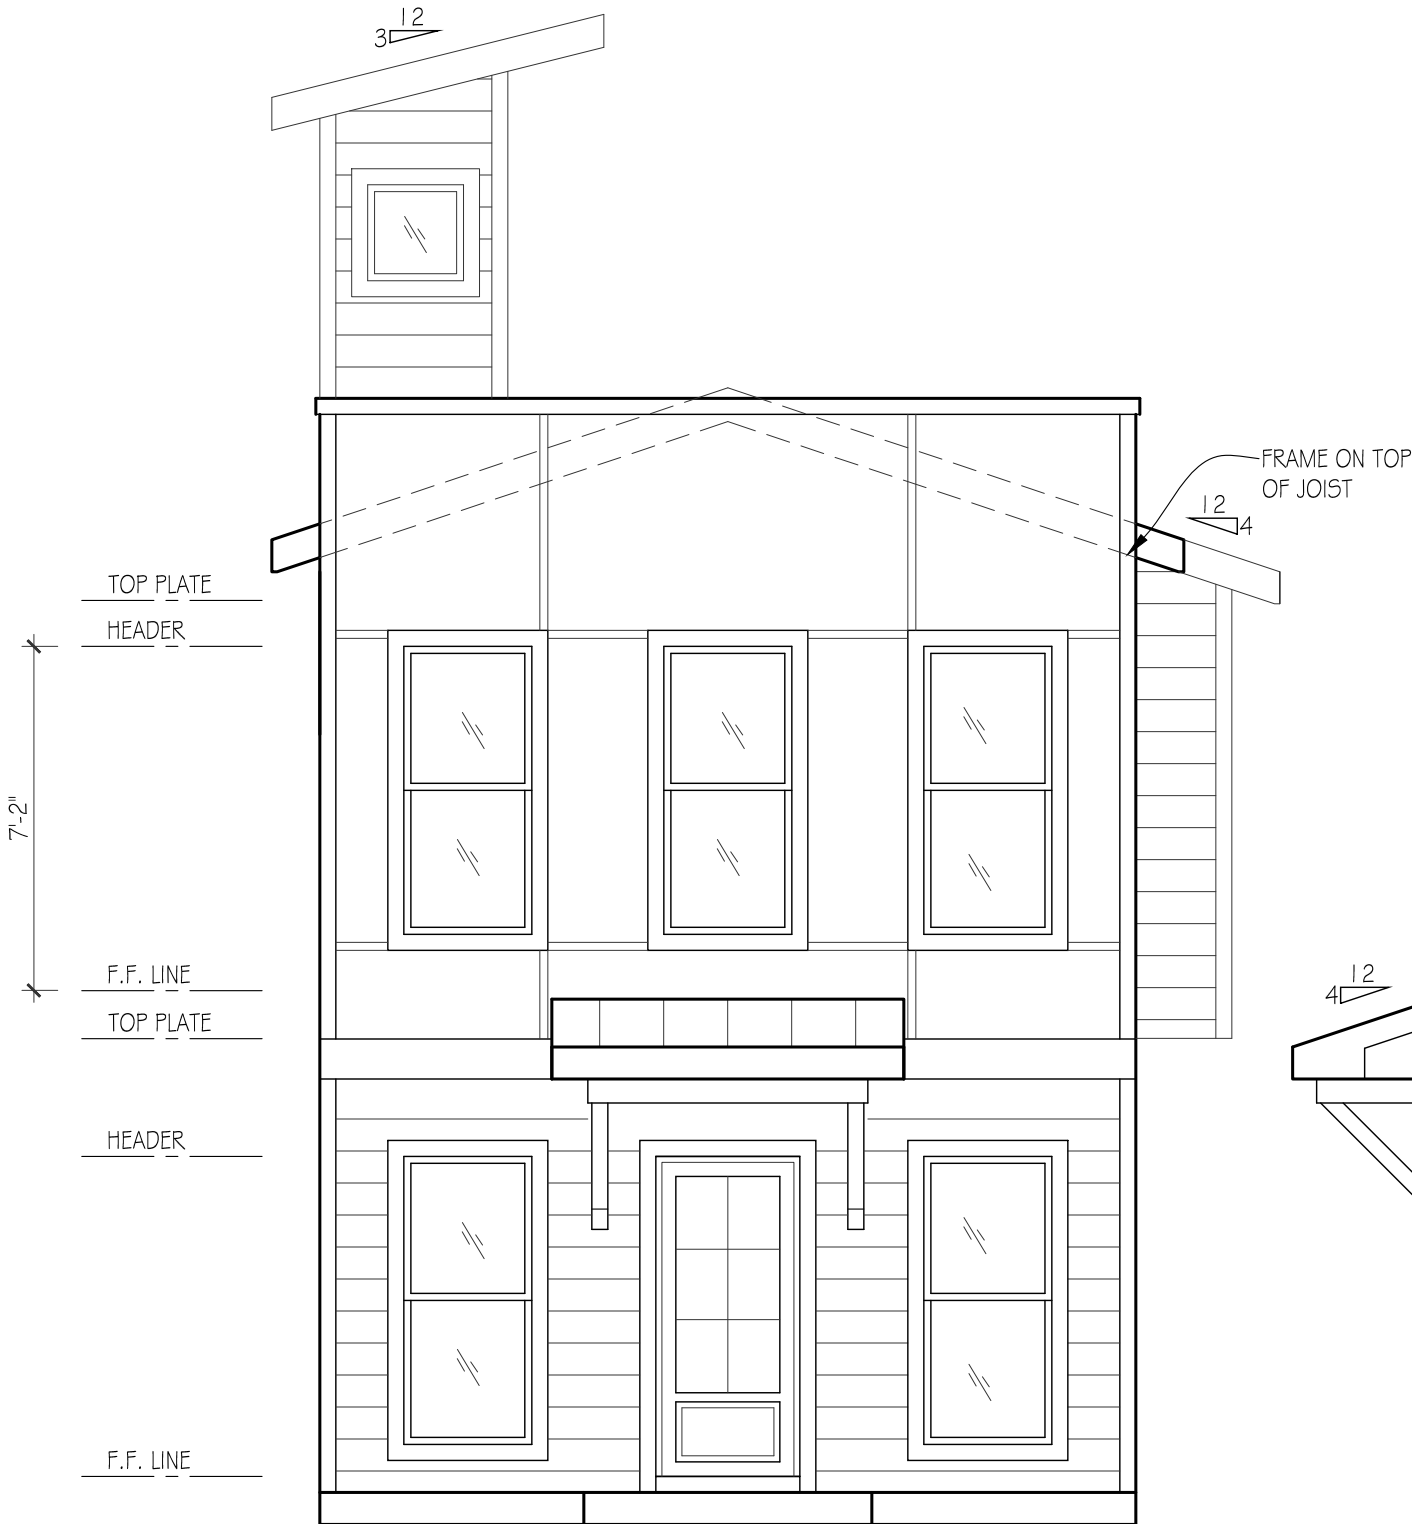


FRONT ELEVATION

SCALE: ¼"=1'-0"



RIGHT ELEVATION

SCALE: ¼"=1'-0"

 

LEFT ELEVATION

SCALE: ¼"=1'-0"



ROOF ELEVATION

SCALE: ¼"=1'-0"

3805-A & 3805-B
DR. WALTER S. DAVIS BLVD

5807 MACKIE PLACE

Mark Lynn

& ASSOCIATES

615.308.5330
marklynn1@hotmail.com
6965 Sunnywood Dr.
Nashville, TN 37211
© Mark Lynn & Associates

FIRST, SECOND
& THIRD FLOOR
PLANS

SCALE: 1/4"=1'-0"
PAPER: ARCH C 24x18
DATE ISSUED: 03.04.21
REVISIONS:
1.

PLEASE NOTE:

DESIGNER ASSUMES NO LIABILITY FOR ANY HOME CONSTRUCTED FROM THIS PLAN. IT IS THE RESPONSIBILITY OF THE PURCHASER OF THIS PLAN TO PERFORM THE FOLLOWING BEFORE BEGINNING ACTUAL CONSTRUCTION.

1. BUILDER OR CONTRACTOR MUST VERIFY ALL DIMENSIONS & ALL SQUARE FOOTAGE PRIOR TO PROCEEDING WITH CONSTRUCTION.

2. BUILDER OR CONTRACTOR MUST VERIFY COMPLIANCE WITH ALL LOCAL BUILDING CODES IN THE AREA WHERE THE HOME IS TO BE CONSTRUCTED.


3. DESIGNER ASSUMES NO RESPONSIBILITY FOR STRUCTURAL ENGINEERING ASPECTS.

CAUTION MUST BE EXERCISED IN MAKING ANY CHANGES IN THIS PLAN. ONLY QUALIFIED DESIGNERS, ARCHITECTS, CONTRACTORS, OR STRUCTURAL ENGINEERS SHOULD ATTEMPT MODIFICATIONS, AS EVEN MINOR CHANGES IN ONE AREA OF THE HOUSE COULD LEAD TO MAJOR PROBLEMS IN ANOTHER AREA.

MARK LYNN & ASSOCIATES IS NOT A LICENSED ARCHITECT.


APPROX. AREA	
FIRST FLOOR LIVING	765
SECOND FLOOR LIVING	788
TOTAL HEATED	1553

3805-A & 3805-B
DR. WALTER S. DAVIS
BLVD

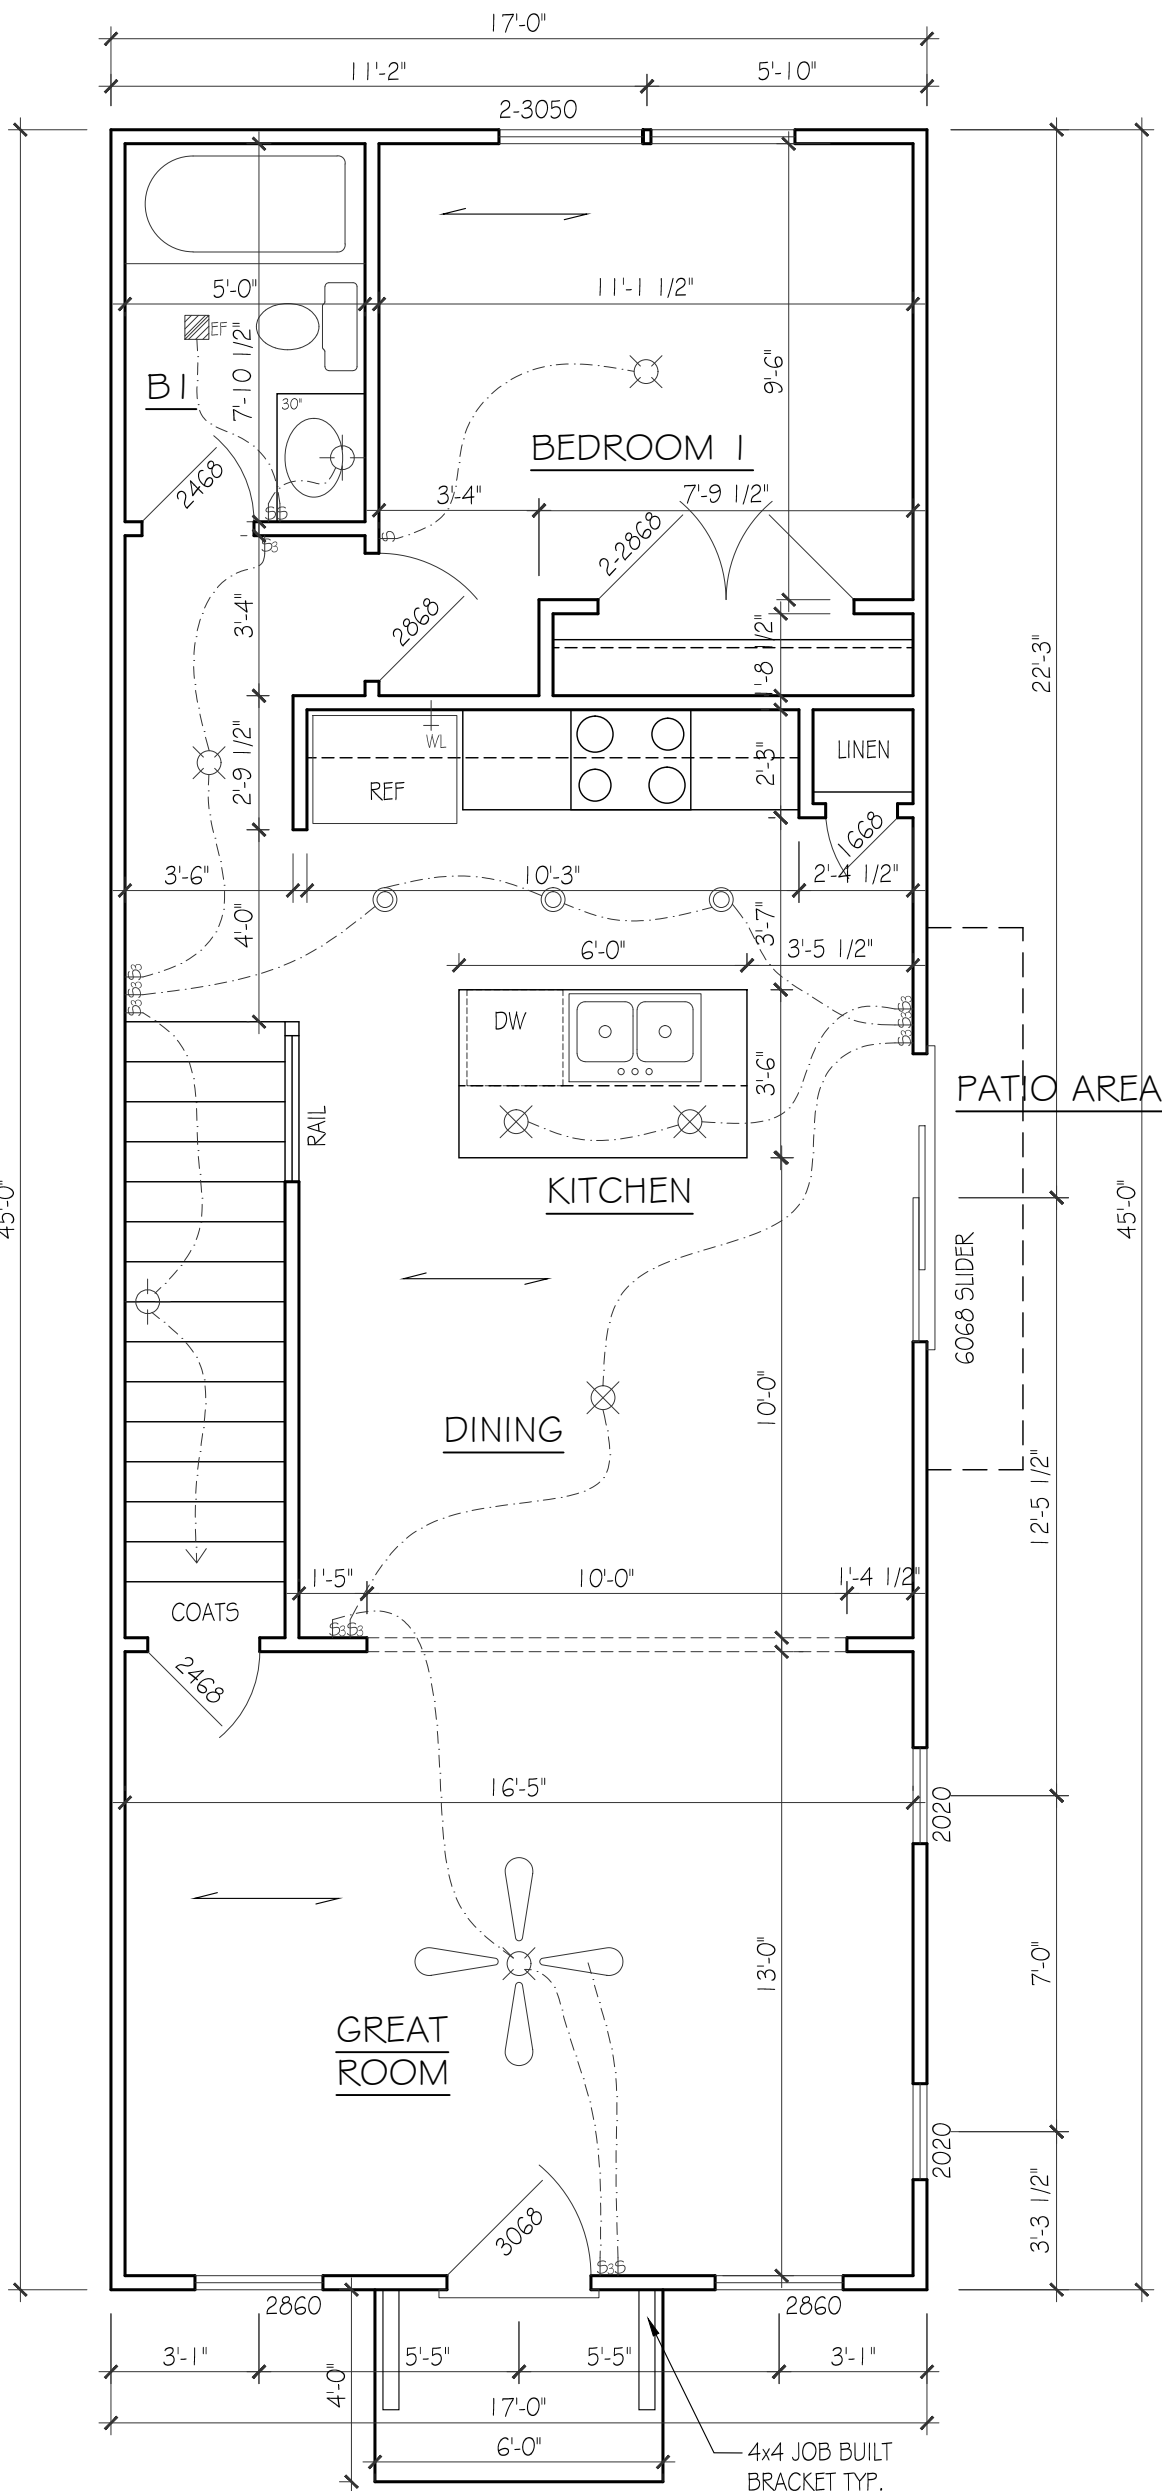


FIRST FLOOR PLAN

SCALE: 1/4"=1'-0"

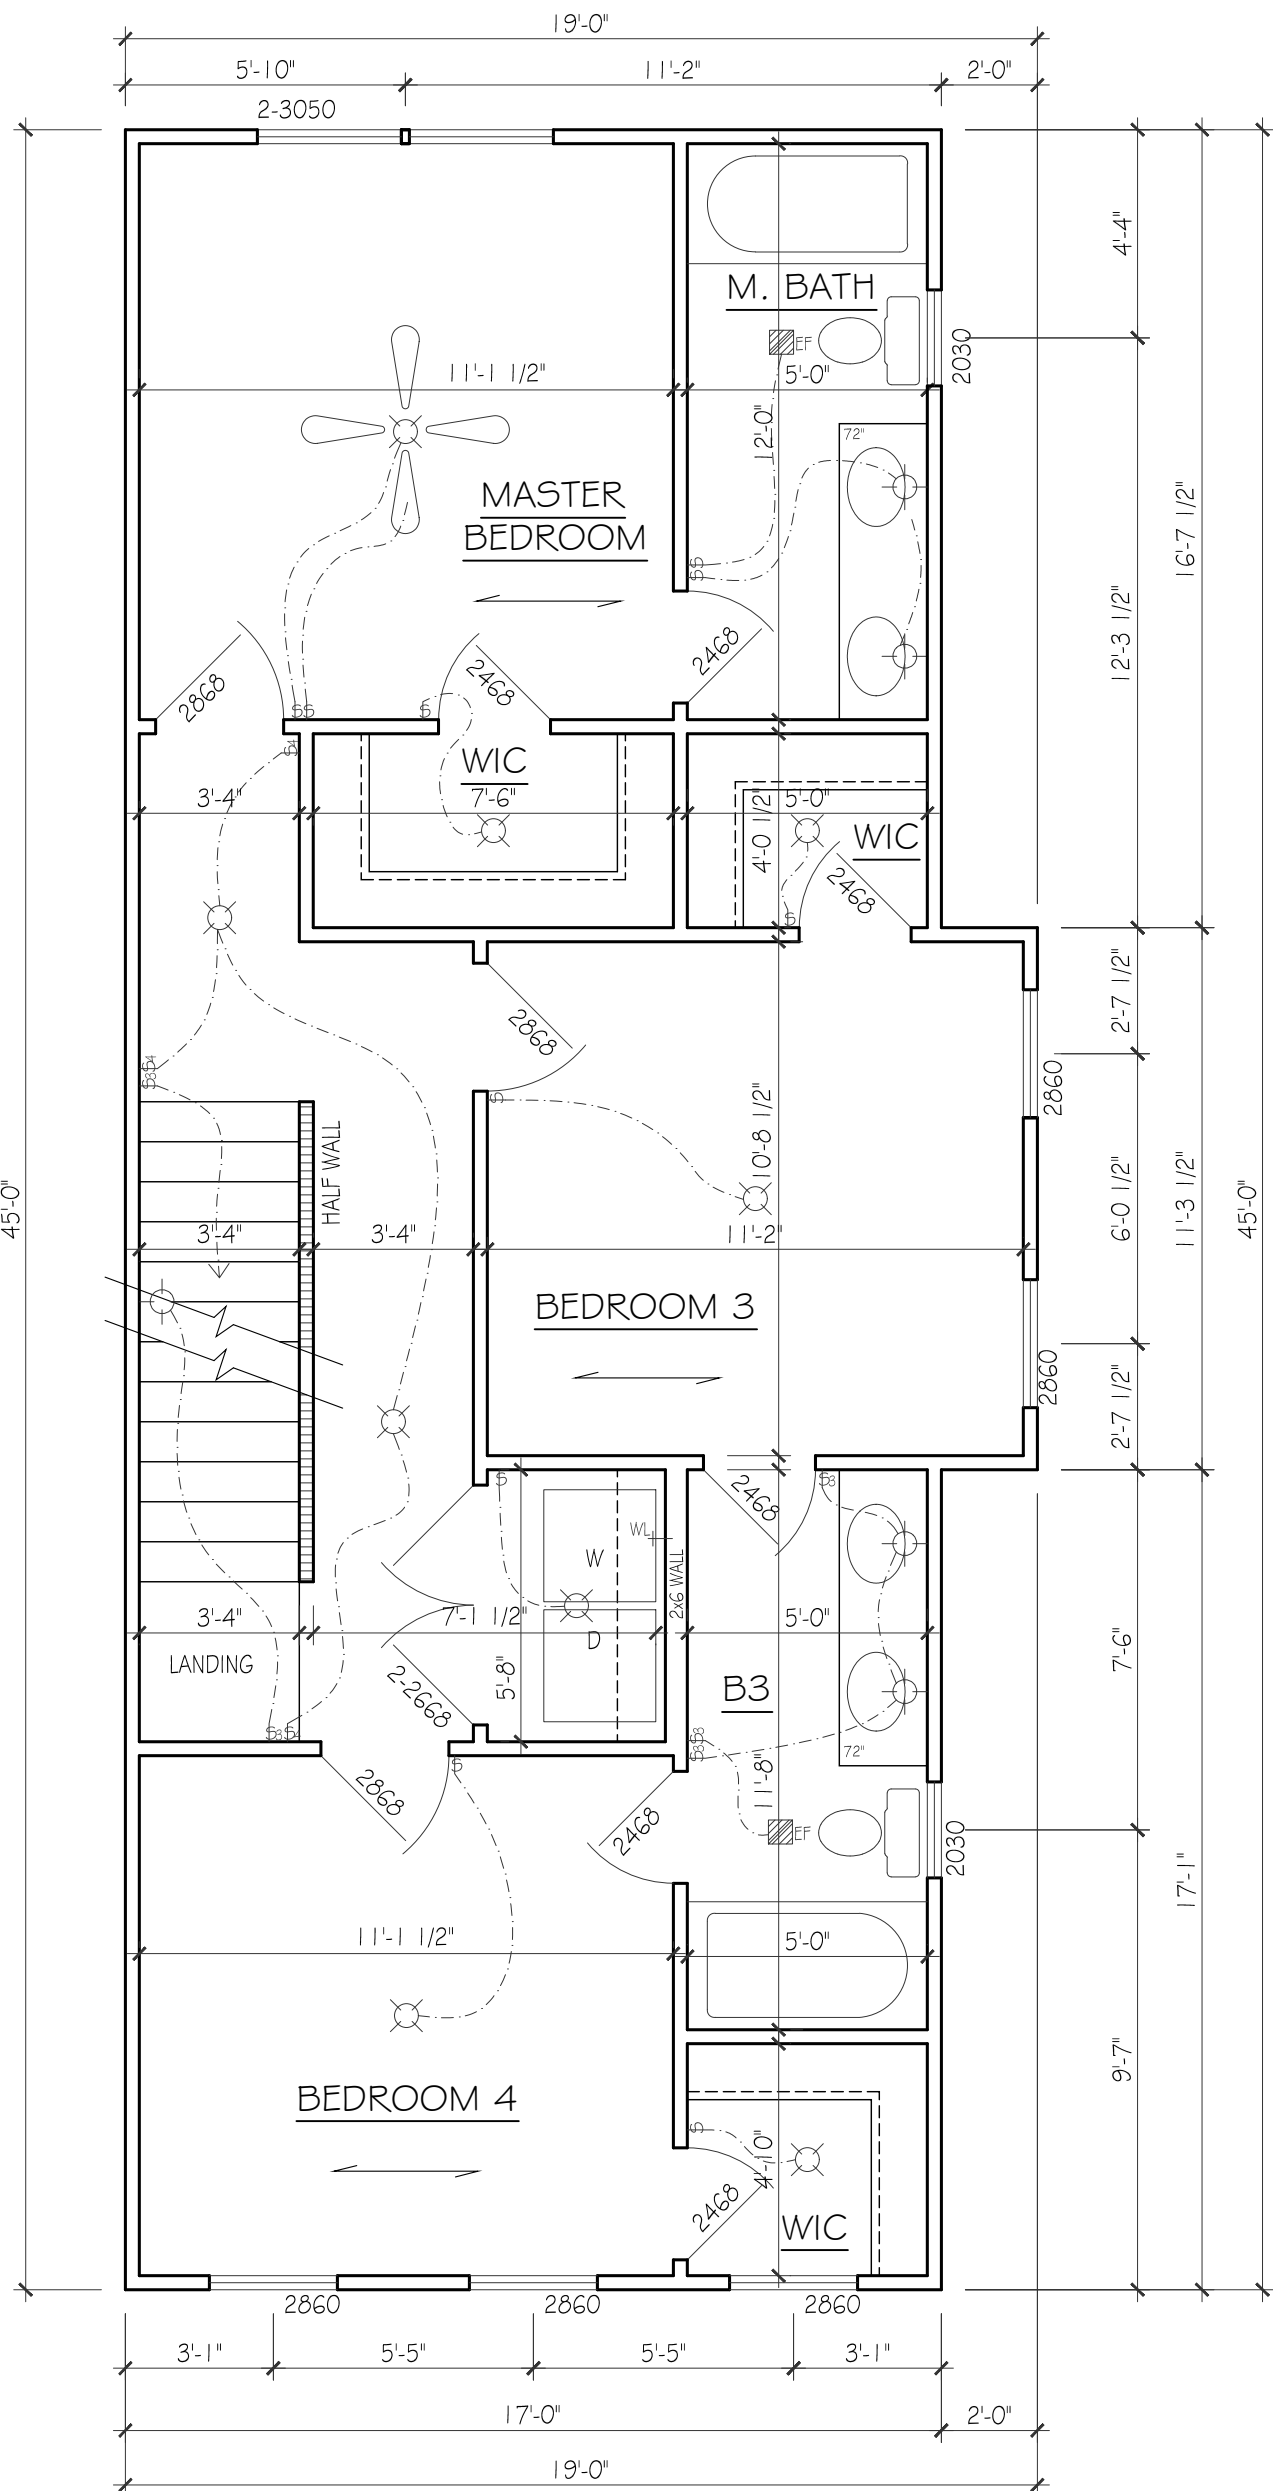

SECOND LEVEL FLOOR PLAN

SCALE: 1/4"=1'-0"

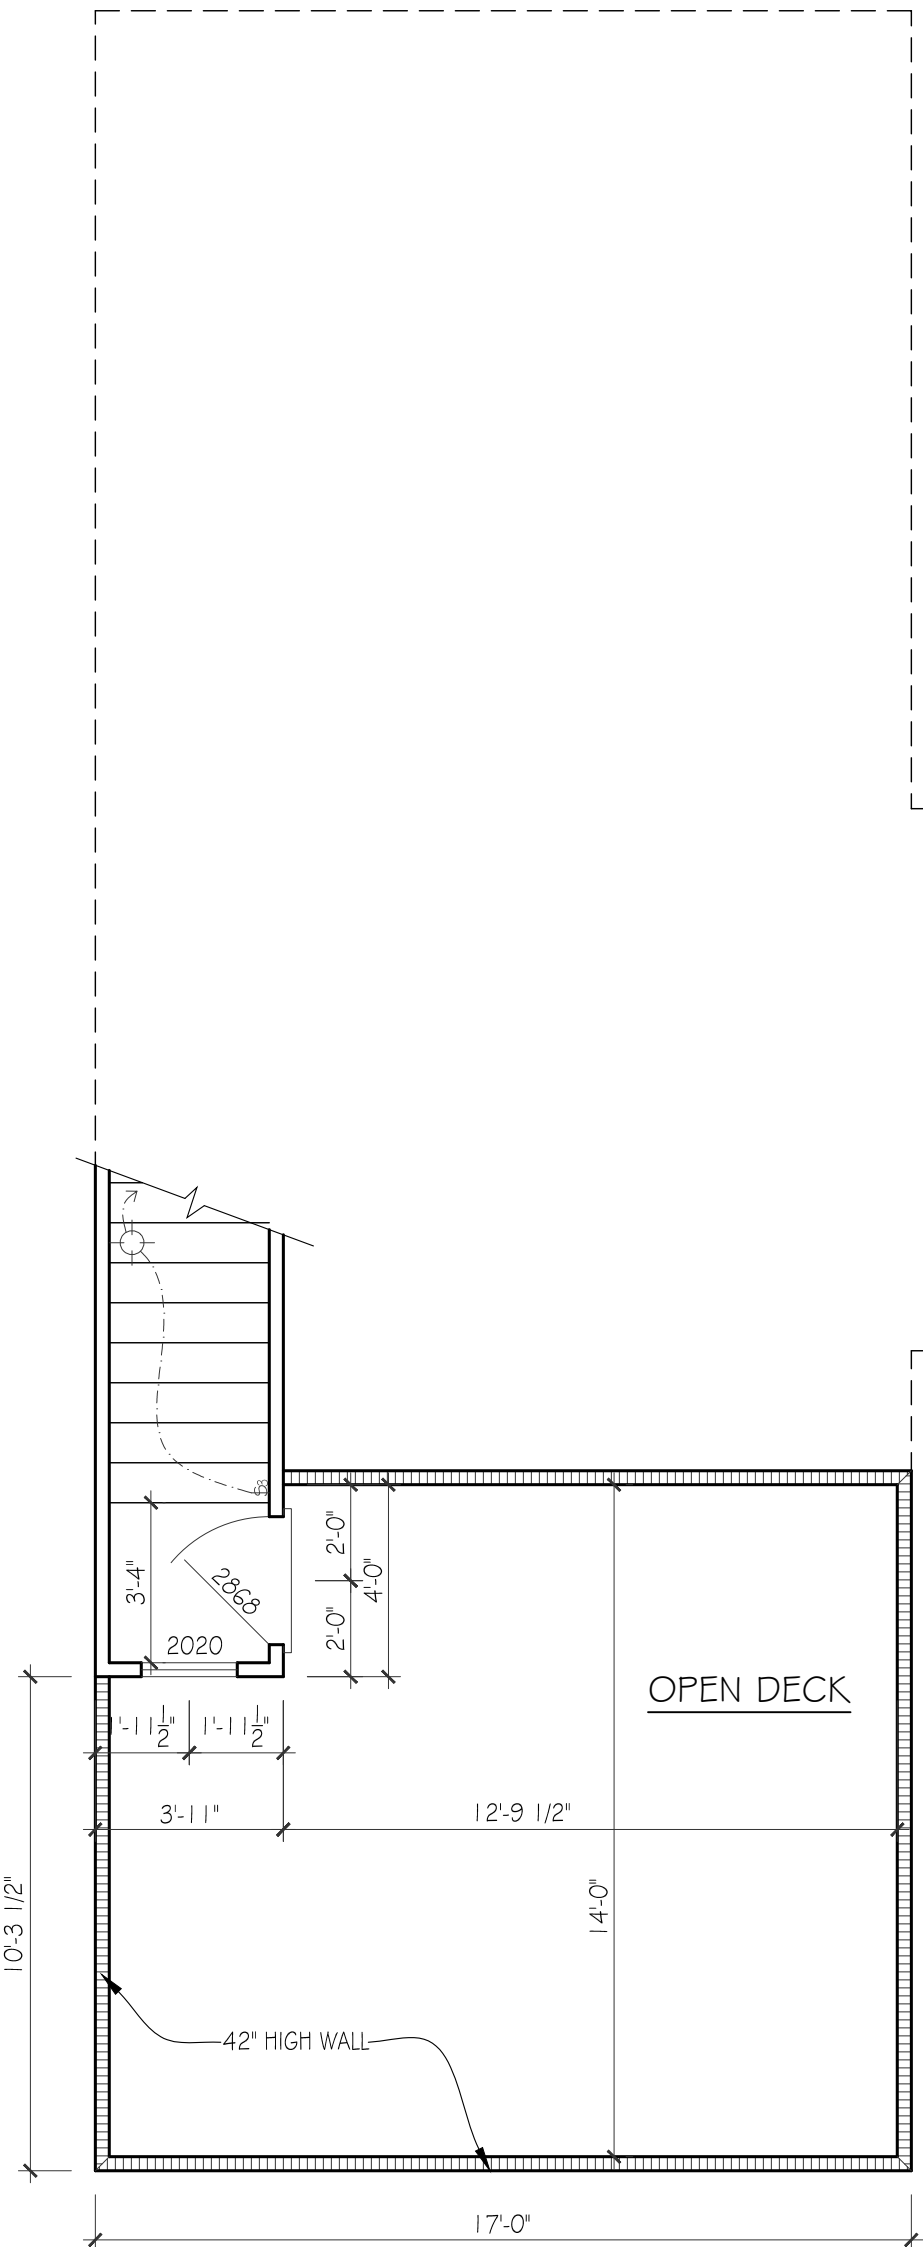

THIRD LEVEL FLOOR PLAN

SCALE: 1/4"=1'-0"

Mark Lynn

& ASSOCIATES

615.308.5330
marklynn1@hotmail.com
6965 Sunnywood Dr.
Nashville, TN 37211
© Mark Lynn & Associates

FOUNDATION & ROOF PLAN

SCALE: 1/4"=1'-0"

PAPER: ARCH C 24x18
DATE ISSUED: 03.04.21
REVISIONS:
1.

PLEASE NOTE:

DESIGNER ASSUMES NO LIABILITY FOR ANY HOME CONSTRUCTED FROM THIS PLAN. IT IS THE RESPONSIBILITY OF THE PURCHASER OF THIS PLAN TO PERFORM THE FOLLOWING BEFORE BEGINNING ACTUAL CONSTRUCTION.

1. BUILDER OR CONTRACTOR MUST VERIFY ALL DIMENSIONS & ALL SQUARE FOOTAGE PRIOR TO PROCEEDING WITH CONSTRUCTION.

2. BUILDER OR CONTRACTOR MUST VERIFY COMPLIANCE WITH ALL LOCAL BUILDING CODES IN THE AREA WHERE THE HOME IS TO BE CONSTRUCTED.

3. DESIGNER ASSUMES NO RESPONSIBILITY FOR STRUCTURAL ENGINEERING ASPECTS.


CAUTION MUST BE EXERCISED IN MAKING ANY CHANGES IN THIS PLAN. ONLY QUALIFIED DESIGNERS, ARCHITECTS, CONTRACTORS, OR STRUCTURAL ENGINEERS SHOULD ATTEMPT MODIFICATIONS, AS EVEN MINOR CHANGES IN ONE AREA OF THE HOUSE COULD LEAD TO MAJOR PROBLEMS IN ANOTHER AREA.

MARK LYNN & ASSOCIATES IS NOT A LICENSED ARCHITECT.


3805-A & 3805-B
DR. WALTER S. DAVIS
BLVD

Mark Lynn


& ASSOCIATES
615.308.5330
marklynn1@hotmail.com
6965 Sunnywood Dr.
Nashville, TN 37211
© Mark Lynn & Associates

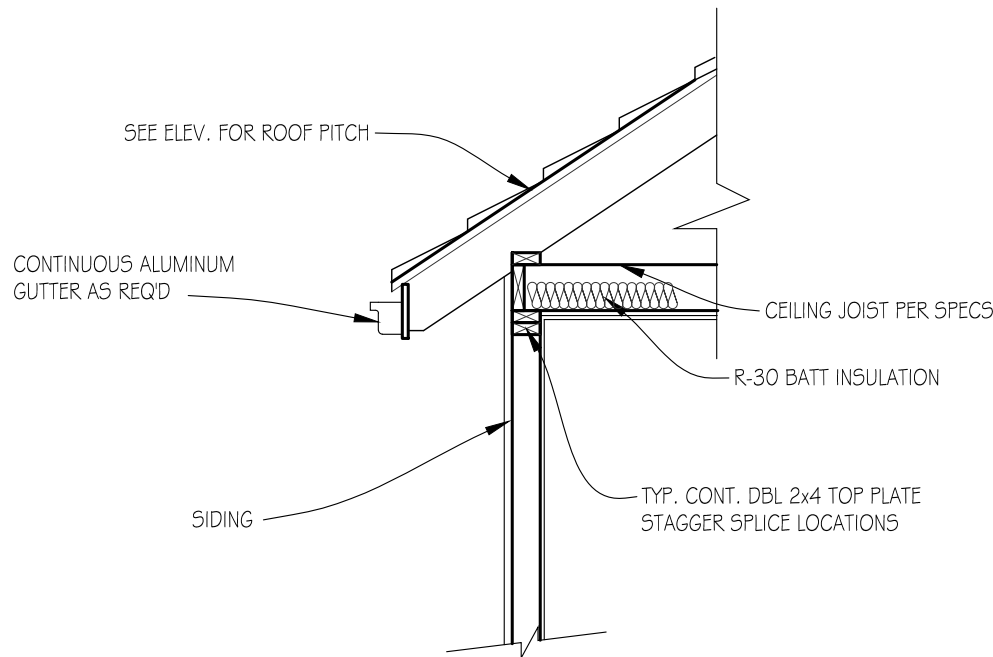


DETAIL: ROOF FRAMED
ON TOP OF JOIST
NOT TO SCALE

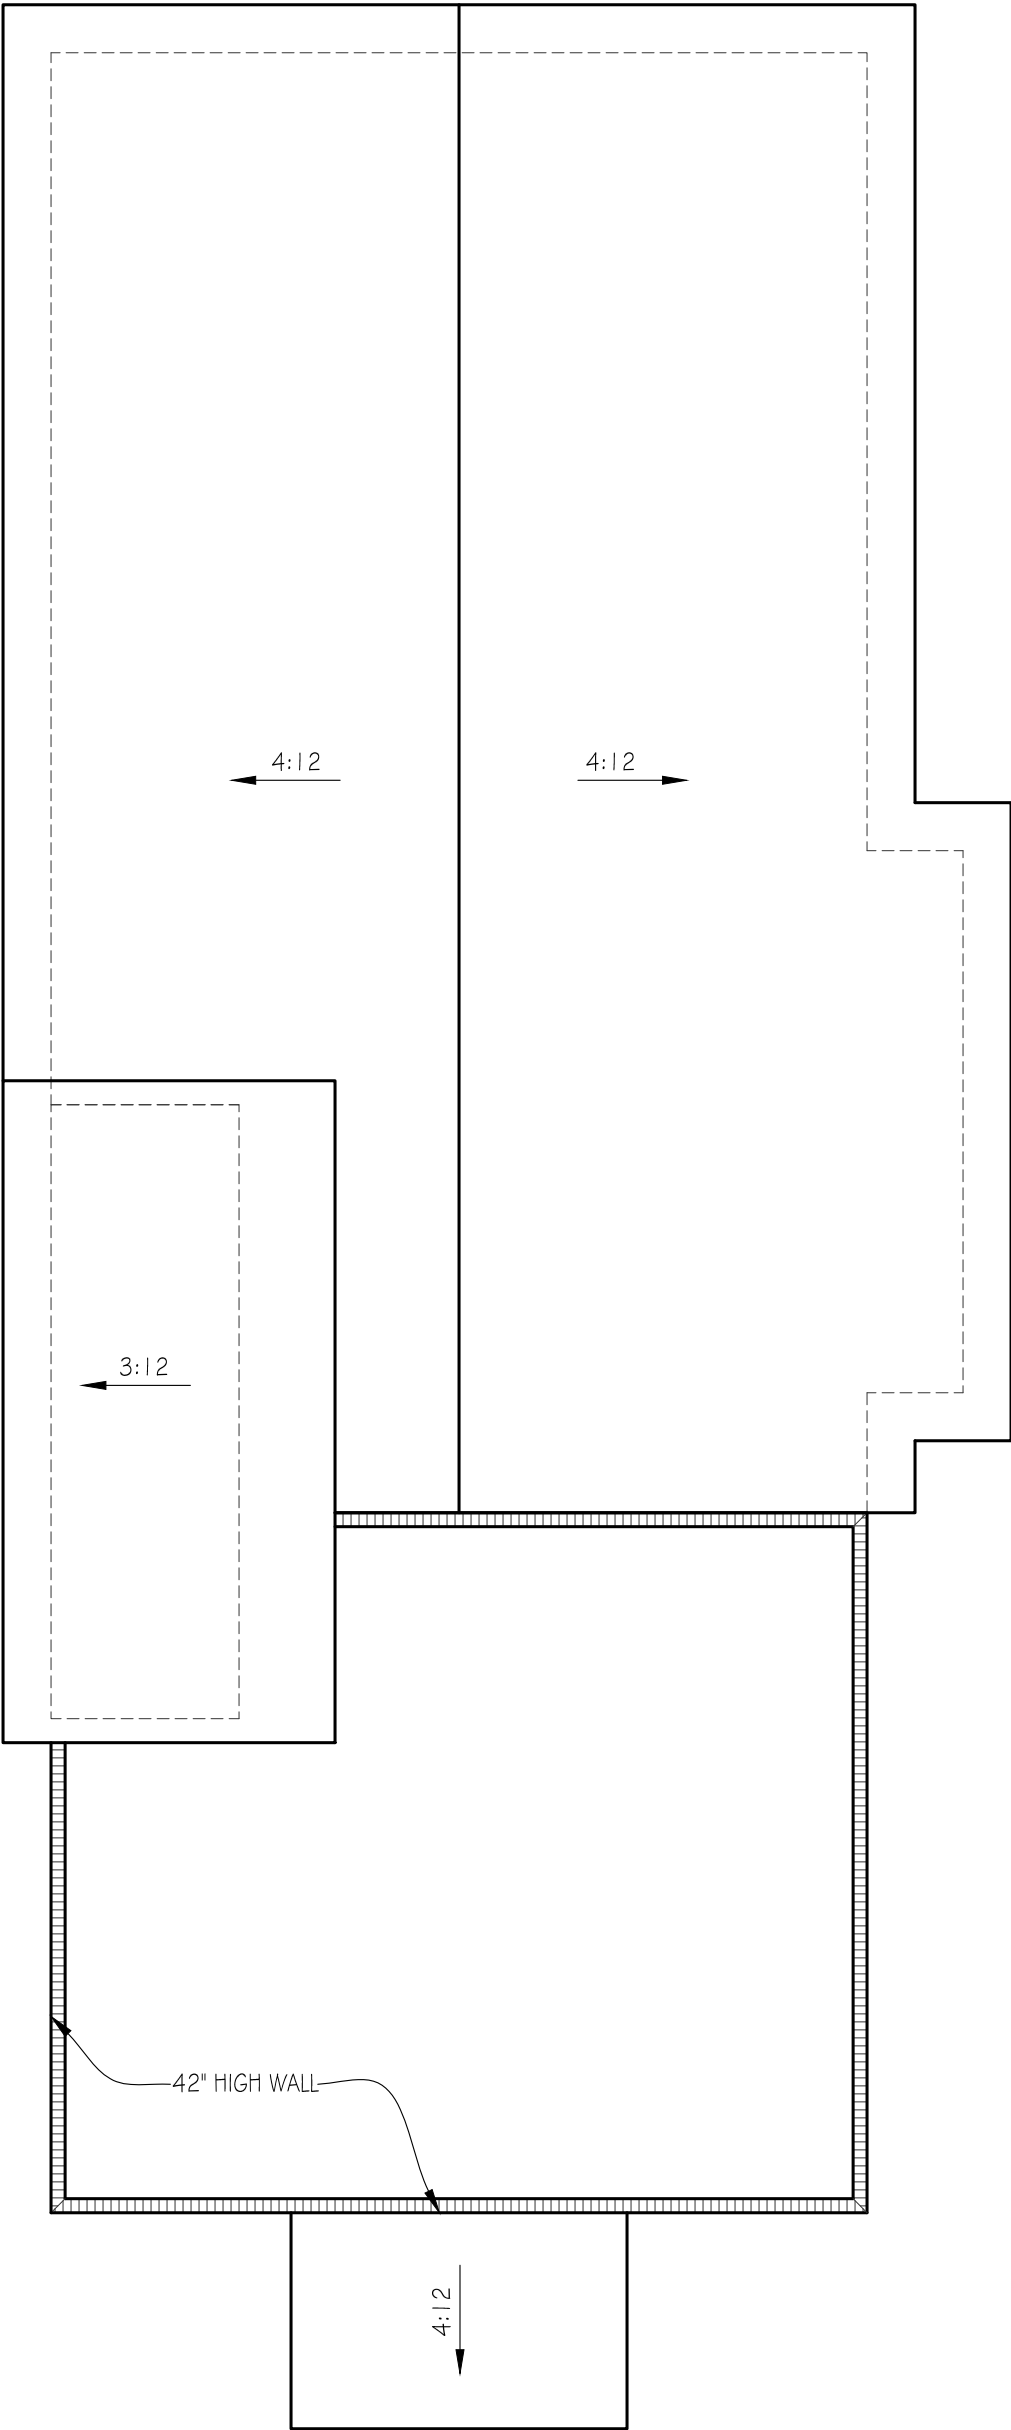

ROOF PLAN
SCALE: 1/4"=1'-0"

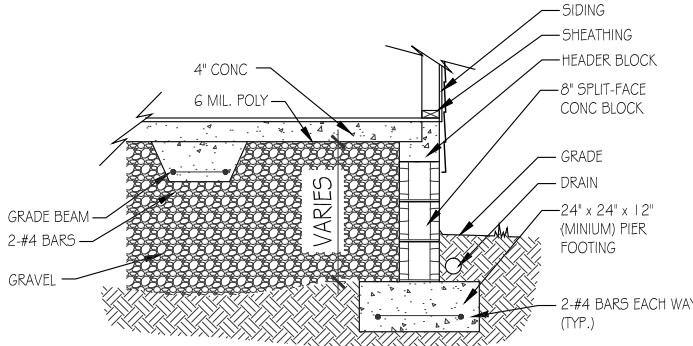

BLOCK SLAB- SIDING
SPLIT-FACE BLOCK
NOT TO SCALE, TYPICAL

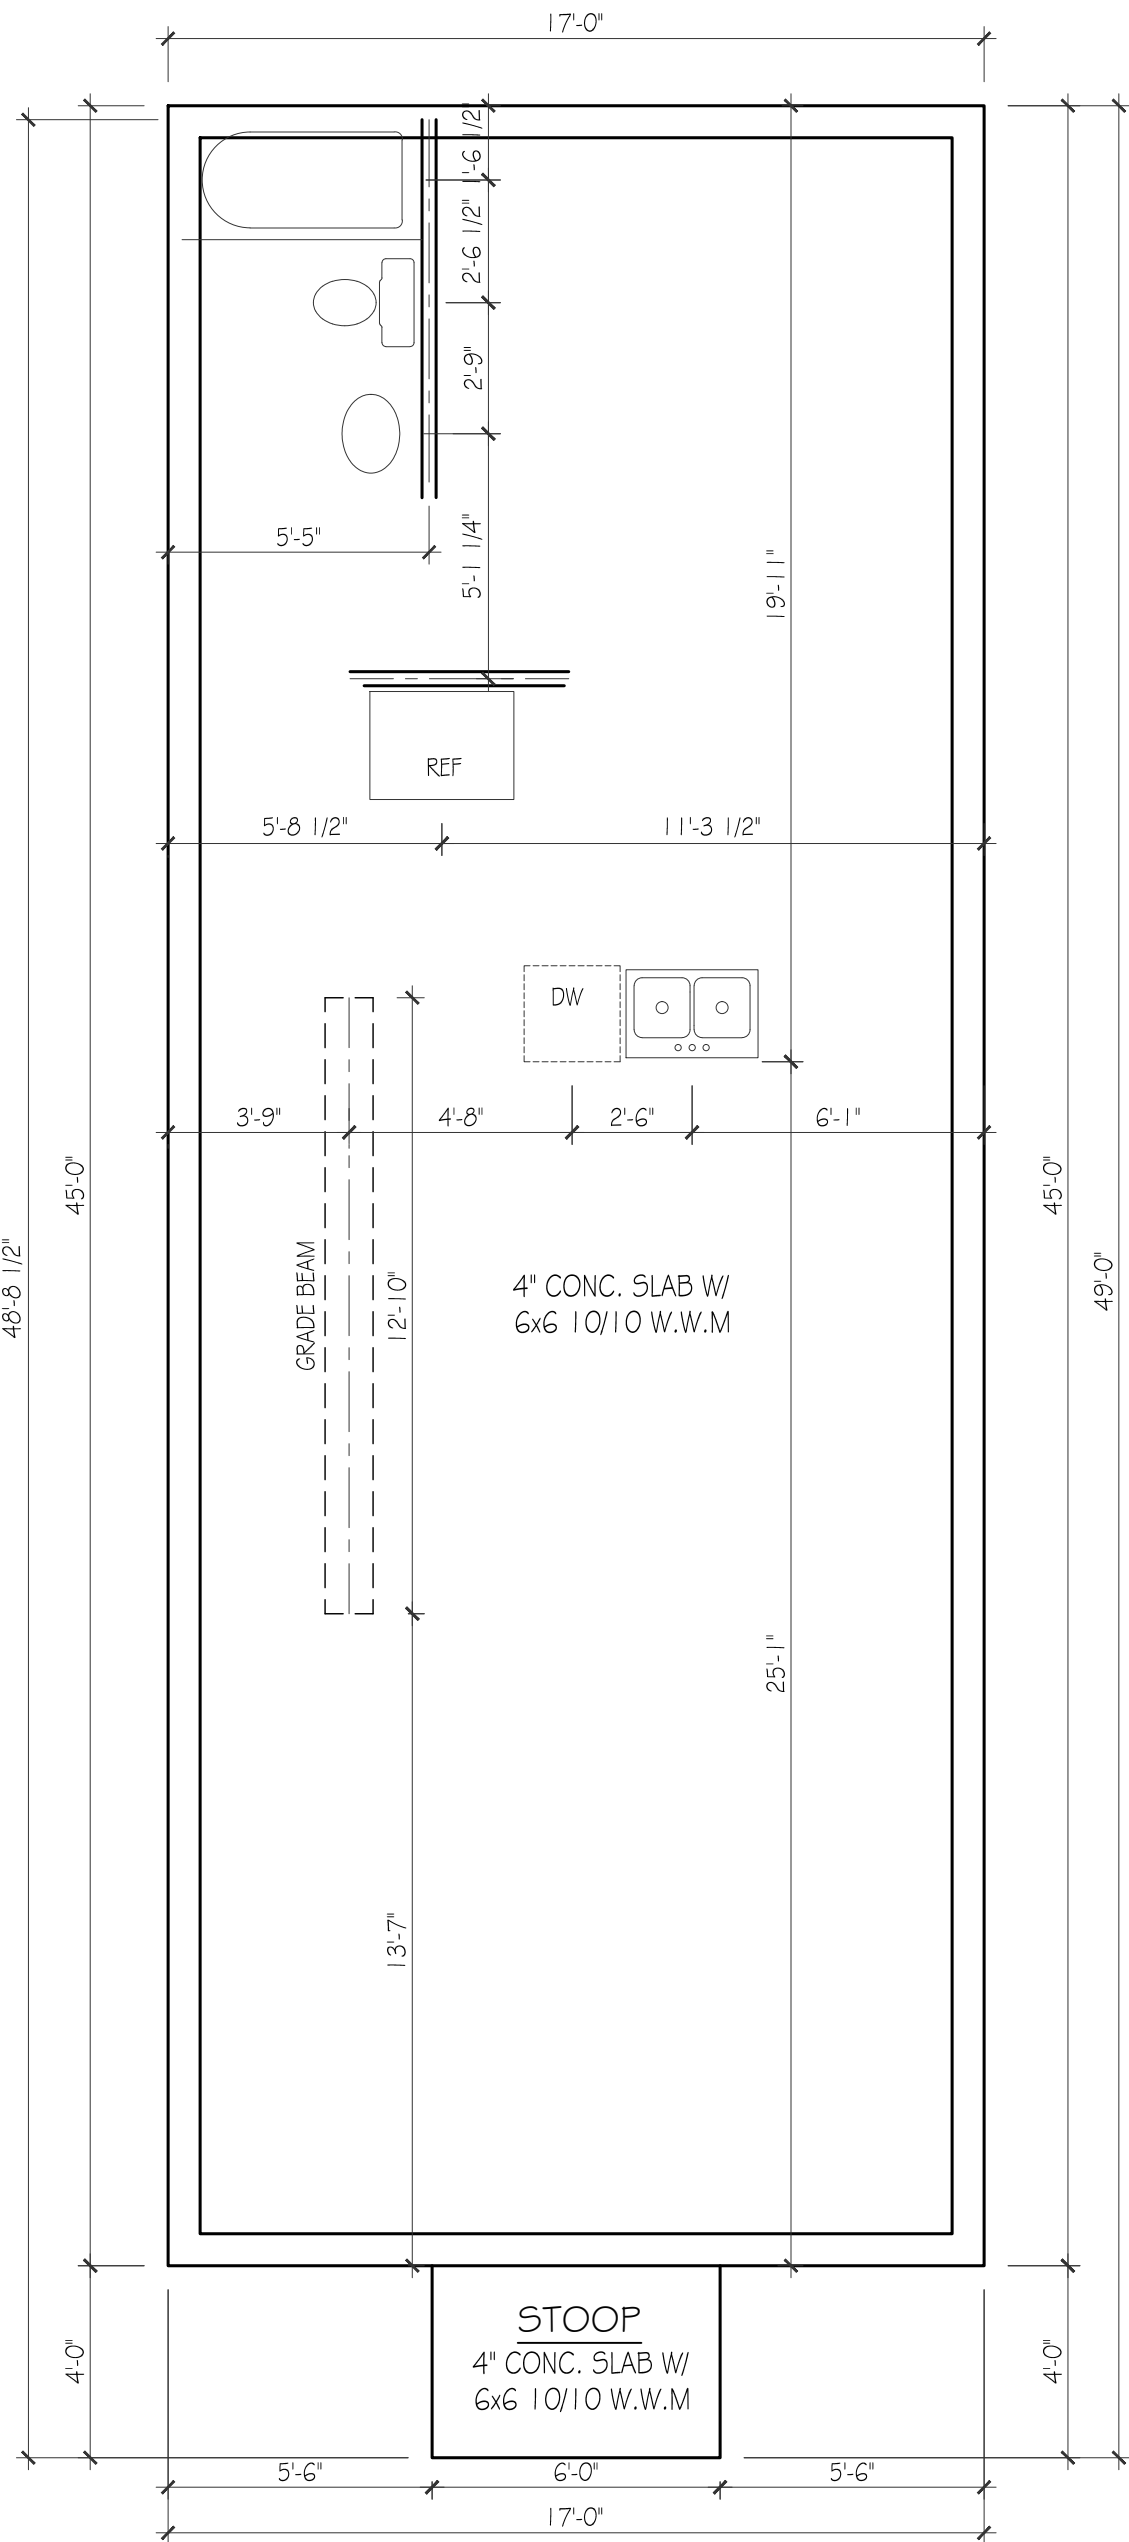

FOUNDATION PLAN
SCALE: 1/4"=1'-0"

EXTERIOR
ELEVATIONS

SCALE: ¼"=1'-0"

PAPER: ARCH C 24x18
DATE ISSUED: 03.04.21
REVISIONS:
1.

PLEASE NOTE:

DESIGNER ASSUMES NO LIABILITY FOR ANY HOME CONSTRUCTED FROM THIS PLAN. IT IS THE RESPONSIBILITY OF THE PURCHASER OF THIS PLAN TO PERFORM THE FOLLOWING BEFORE BEGINNING ACTUAL CONSTRUCTION.


1. BUILDER OR CONTRACTOR MUST VERIFY ALL DIMENSIONS & ALL SQUARE FOOTAGE PRIOR TO PROCEEDING WITH CONSTRUCTION.

2. BUILDER OR CONTRACTOR MUST VERIFY COMPLIANCE WITH ALL LOCAL BUILDING CODES IN THE AREA WHERE THE HOME IS TO BE CONSTRUCTED.

3. DESIGNER ASSUMES NO RESPONSIBILITY FOR STRUCTURAL ENGINEERING ASPECTS.

CAUTION MUST BE EXERCISED IN MAKING ANY CHANGES IN THIS PLAN. ONLY QUALIFIED DESIGNERS, ARCHITECTS, CONTRACTORS, OR STRUCTURAL ENGINEERS SHOULD ATTEMPT MODIFICATIONS, AS EVEN MINOR CHANGES IN ONE AREA OF THE HOUSE COULD LEAD TO MAJOR PROBLEMS IN ANOTHER AREA.

MARK LYNN & ASSOCIATES IS NOT A LICENSED ARCHITECT.

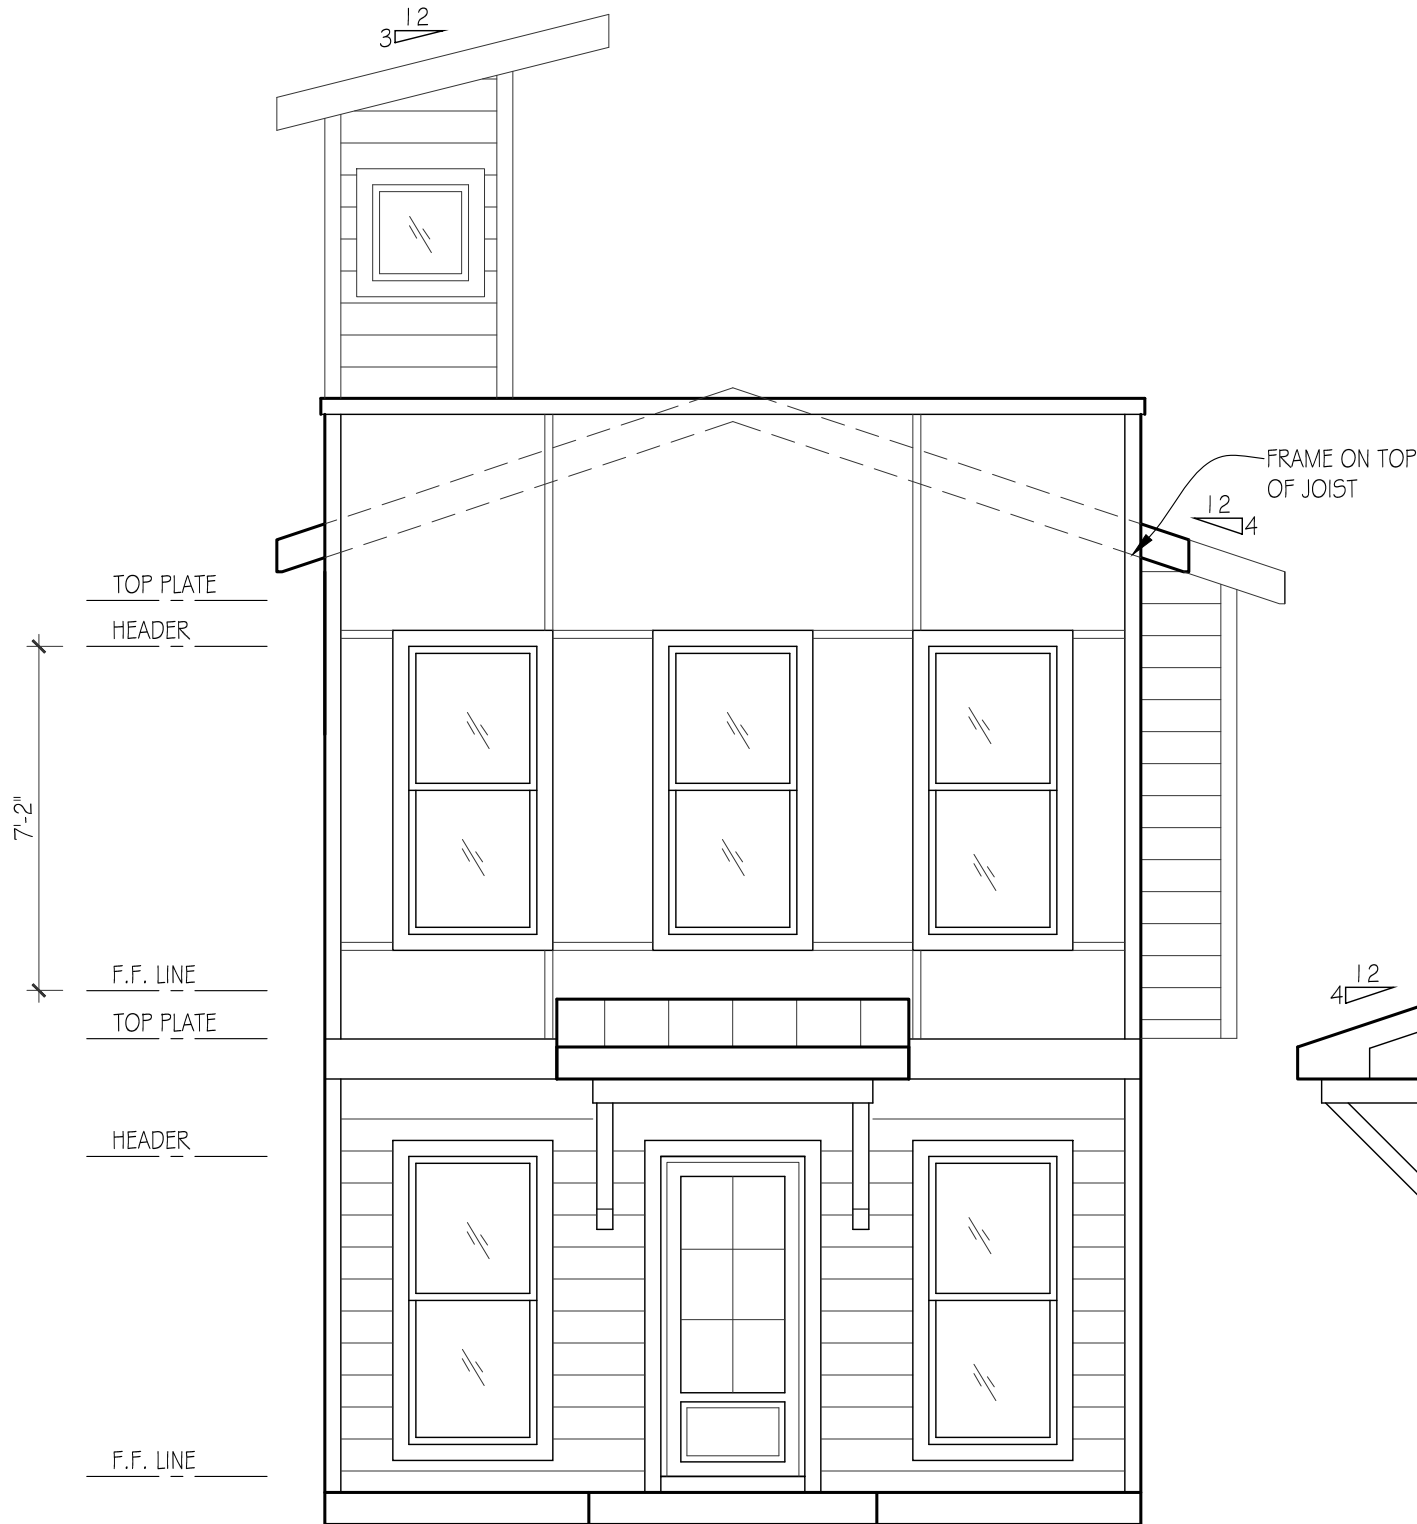


FRONT ELEVATION

SCALE: ¼"=1'-0"




RIGHT ELEVATION

SCALE: ¼"=1'-0"

 

LEFT ELEVATION

SCALE: ¼"=1'-0"

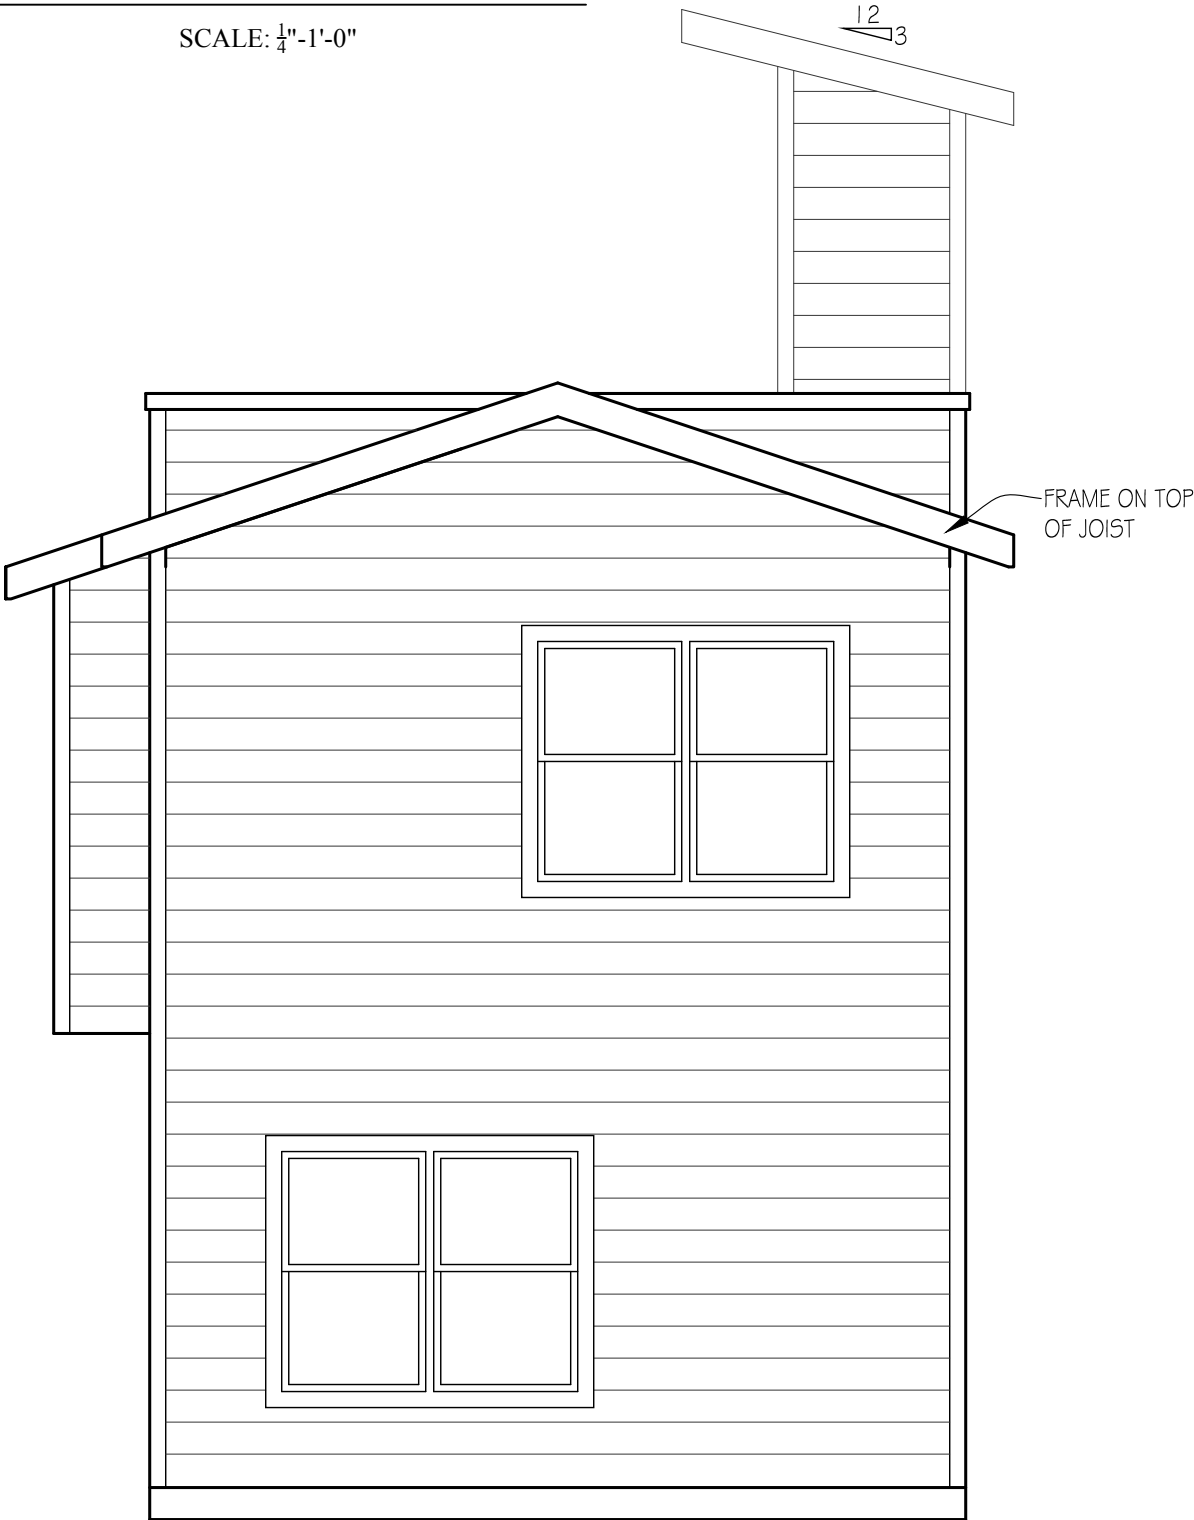

ROOF ELEVATION

SCALE: ¼"=1'-0"

3809 DR. WALTER S.
DAVIS BLVD

Mark Lynn

& ASSOCIATES

615.308.5330
marklynn1@hotmail.com
6965 Sunnywood Dr.
Nashville, TN 37211
© Mark Lynn & Associates

FIRST, SECOND
& THIRD FLOOR
PLANS

SCALE: 1/4"=1'-0"

PAPER: ARCH C 24x18

DATE ISSUED: 03.04.21

REVISIONS:

1.

PLEASE NOTE:

DESIGNER ASSUMES NO LIABILITY FOR ANY HOME CONSTRUCTED FROM THIS PLAN. IT IS THE RESPONSIBILITY OF THE PURCHASER OF THIS PLAN TO PERFORM THE FOLLOWING BEFORE BEGINNING ACTUAL CONSTRUCTION.

1. BUILDER OR CONTRACTOR MUST VERIFY ALL DIMENSIONS & ALL SQUARE FOOTAGE PRIOR TO PROCEEDING WITH CONSTRUCTION.

2. BUILDER OR CONTRACTOR MUST VERIFY COMPLIANCE WITH ALL LOCAL BUILDING CODES IN THE AREA WHERE THE HOME IS TO BE CONSTRUCTED.

3. DESIGNER ASSUMES NO RESPONSIBILITY FOR STRUCTURAL ENGINEERING ASPECTS.

CAUTION MUST BE EXERCISED IN MAKING ANY CHANGES IN THIS PLAN. ONLY QUALIFIED DESIGNERS, ARCHITECTS, CONTRACTORS, OR STRUCTURAL ENGINEERS SHOULD ATTEMPT MODIFICATIONS, AS EVEN MINOR CHANGES IN ONE AREA OF THE HOUSE COULD LEAD TO MAJOR PROBLEMS IN ANOTHER AREA.

MARK LYNN & ASSOCIATES IS NOT A LICENSED ARCHITECT.

APPROX. AREA


FIRST FLOOR LIVING	765
SECOND FLOOR LIVING	788
TOTAL HEATED	1553

3809 DR. WALTER S.
DAVIS BLVD

Mark Lynn


& ASSOCIATES

615.308.5330
marklynn1@hotmail.com
6965 Sunnywood Dr.
Nashville, TN 37211
© Mark Lynn & Associates

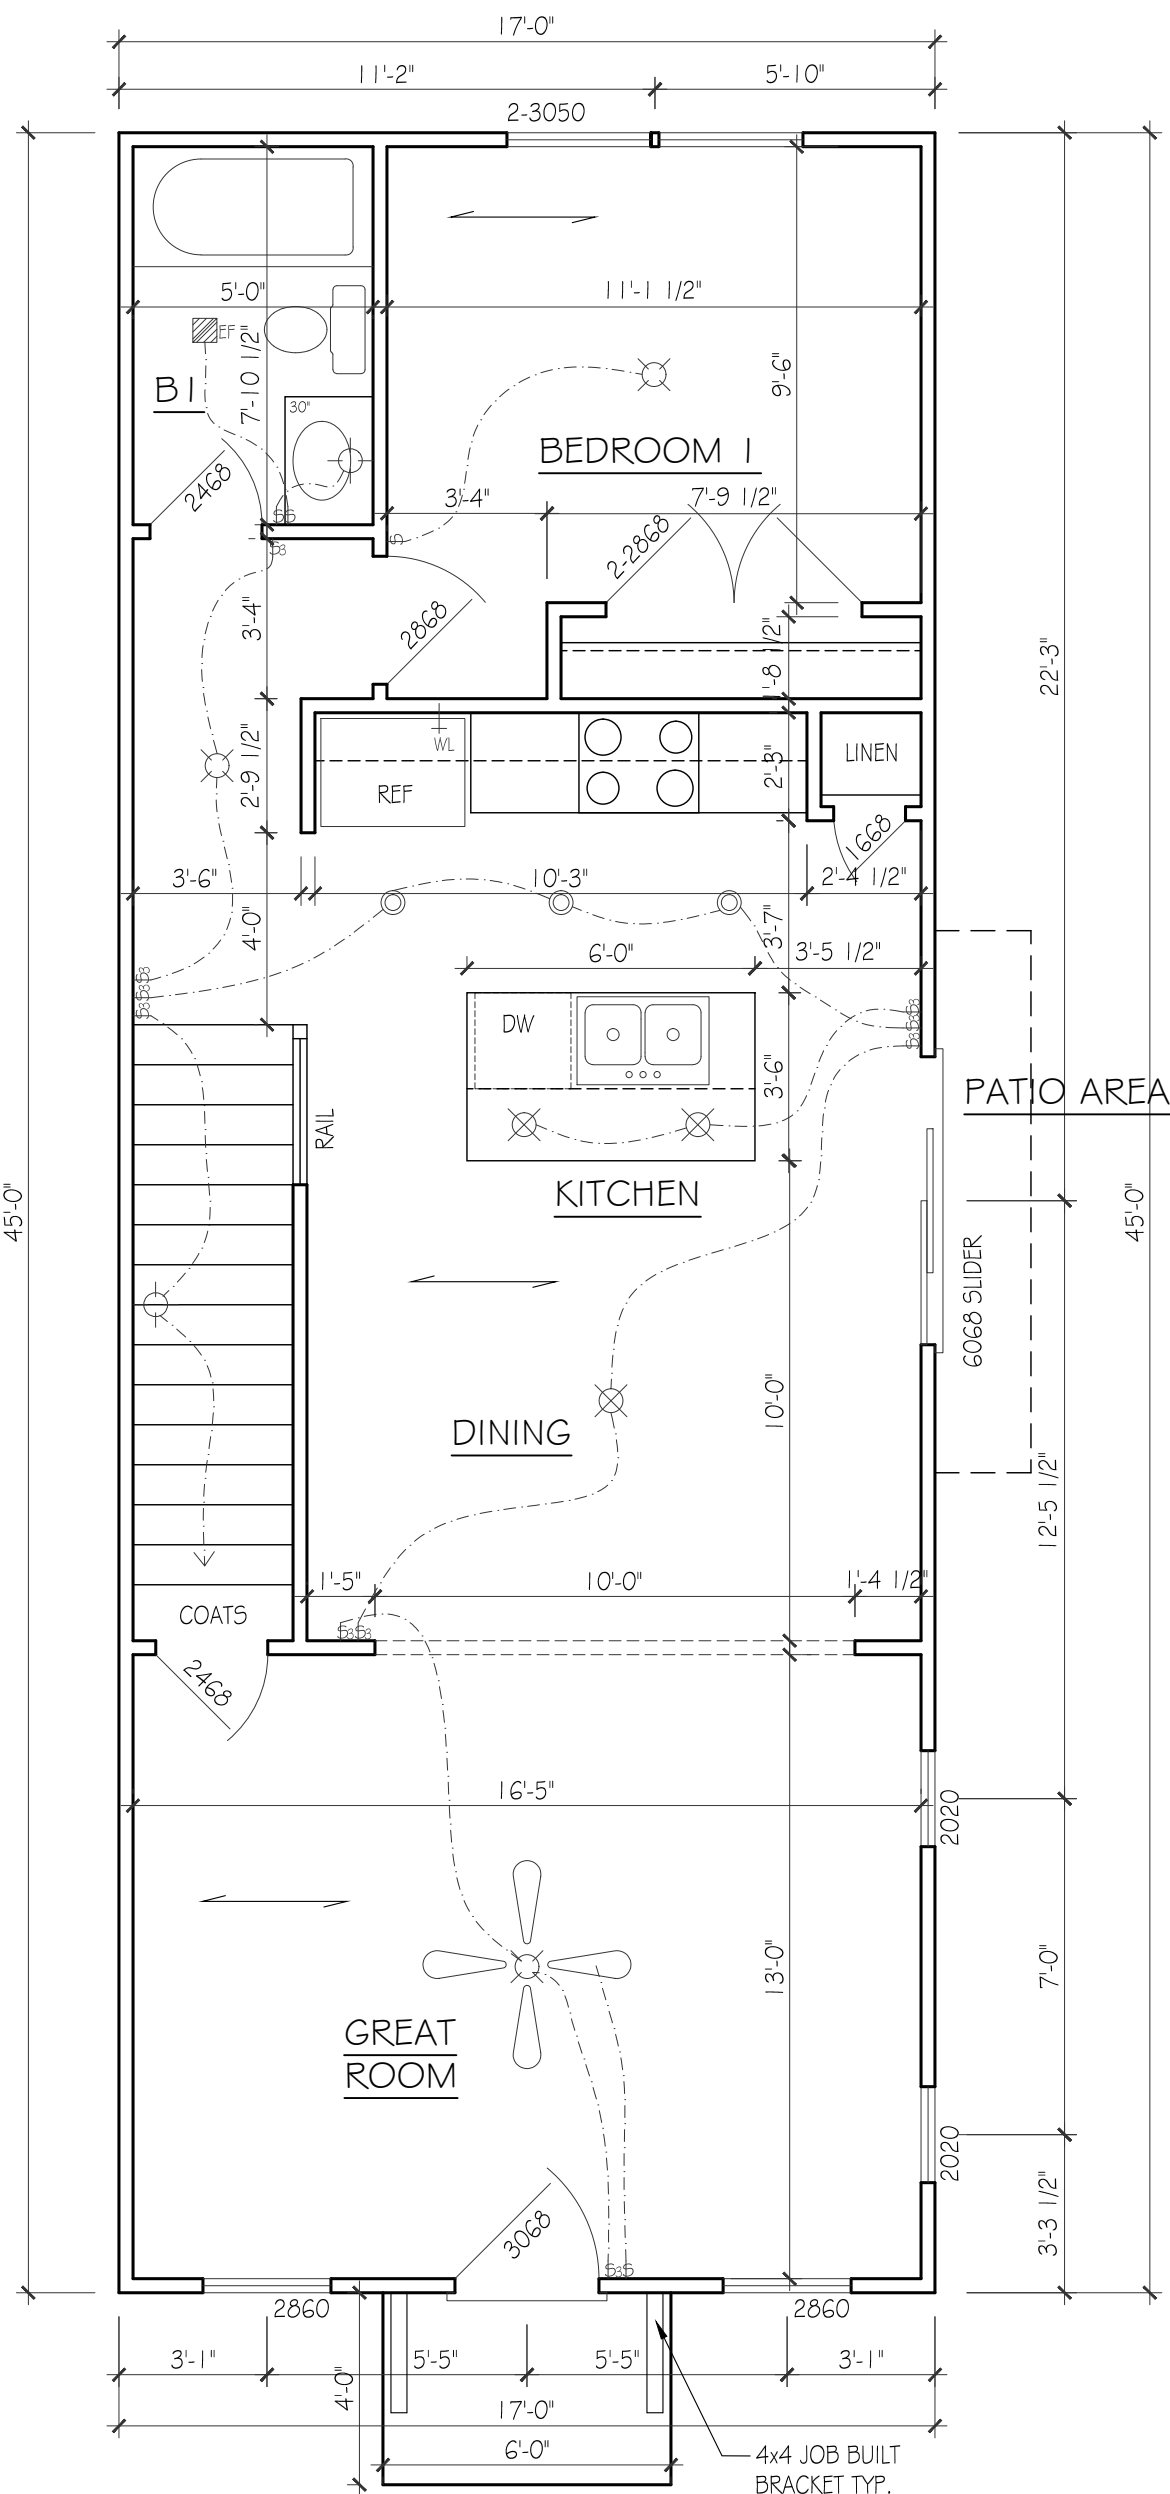


FIRST FLOOR PLAN

SCALE: 1/4"=1'-0"

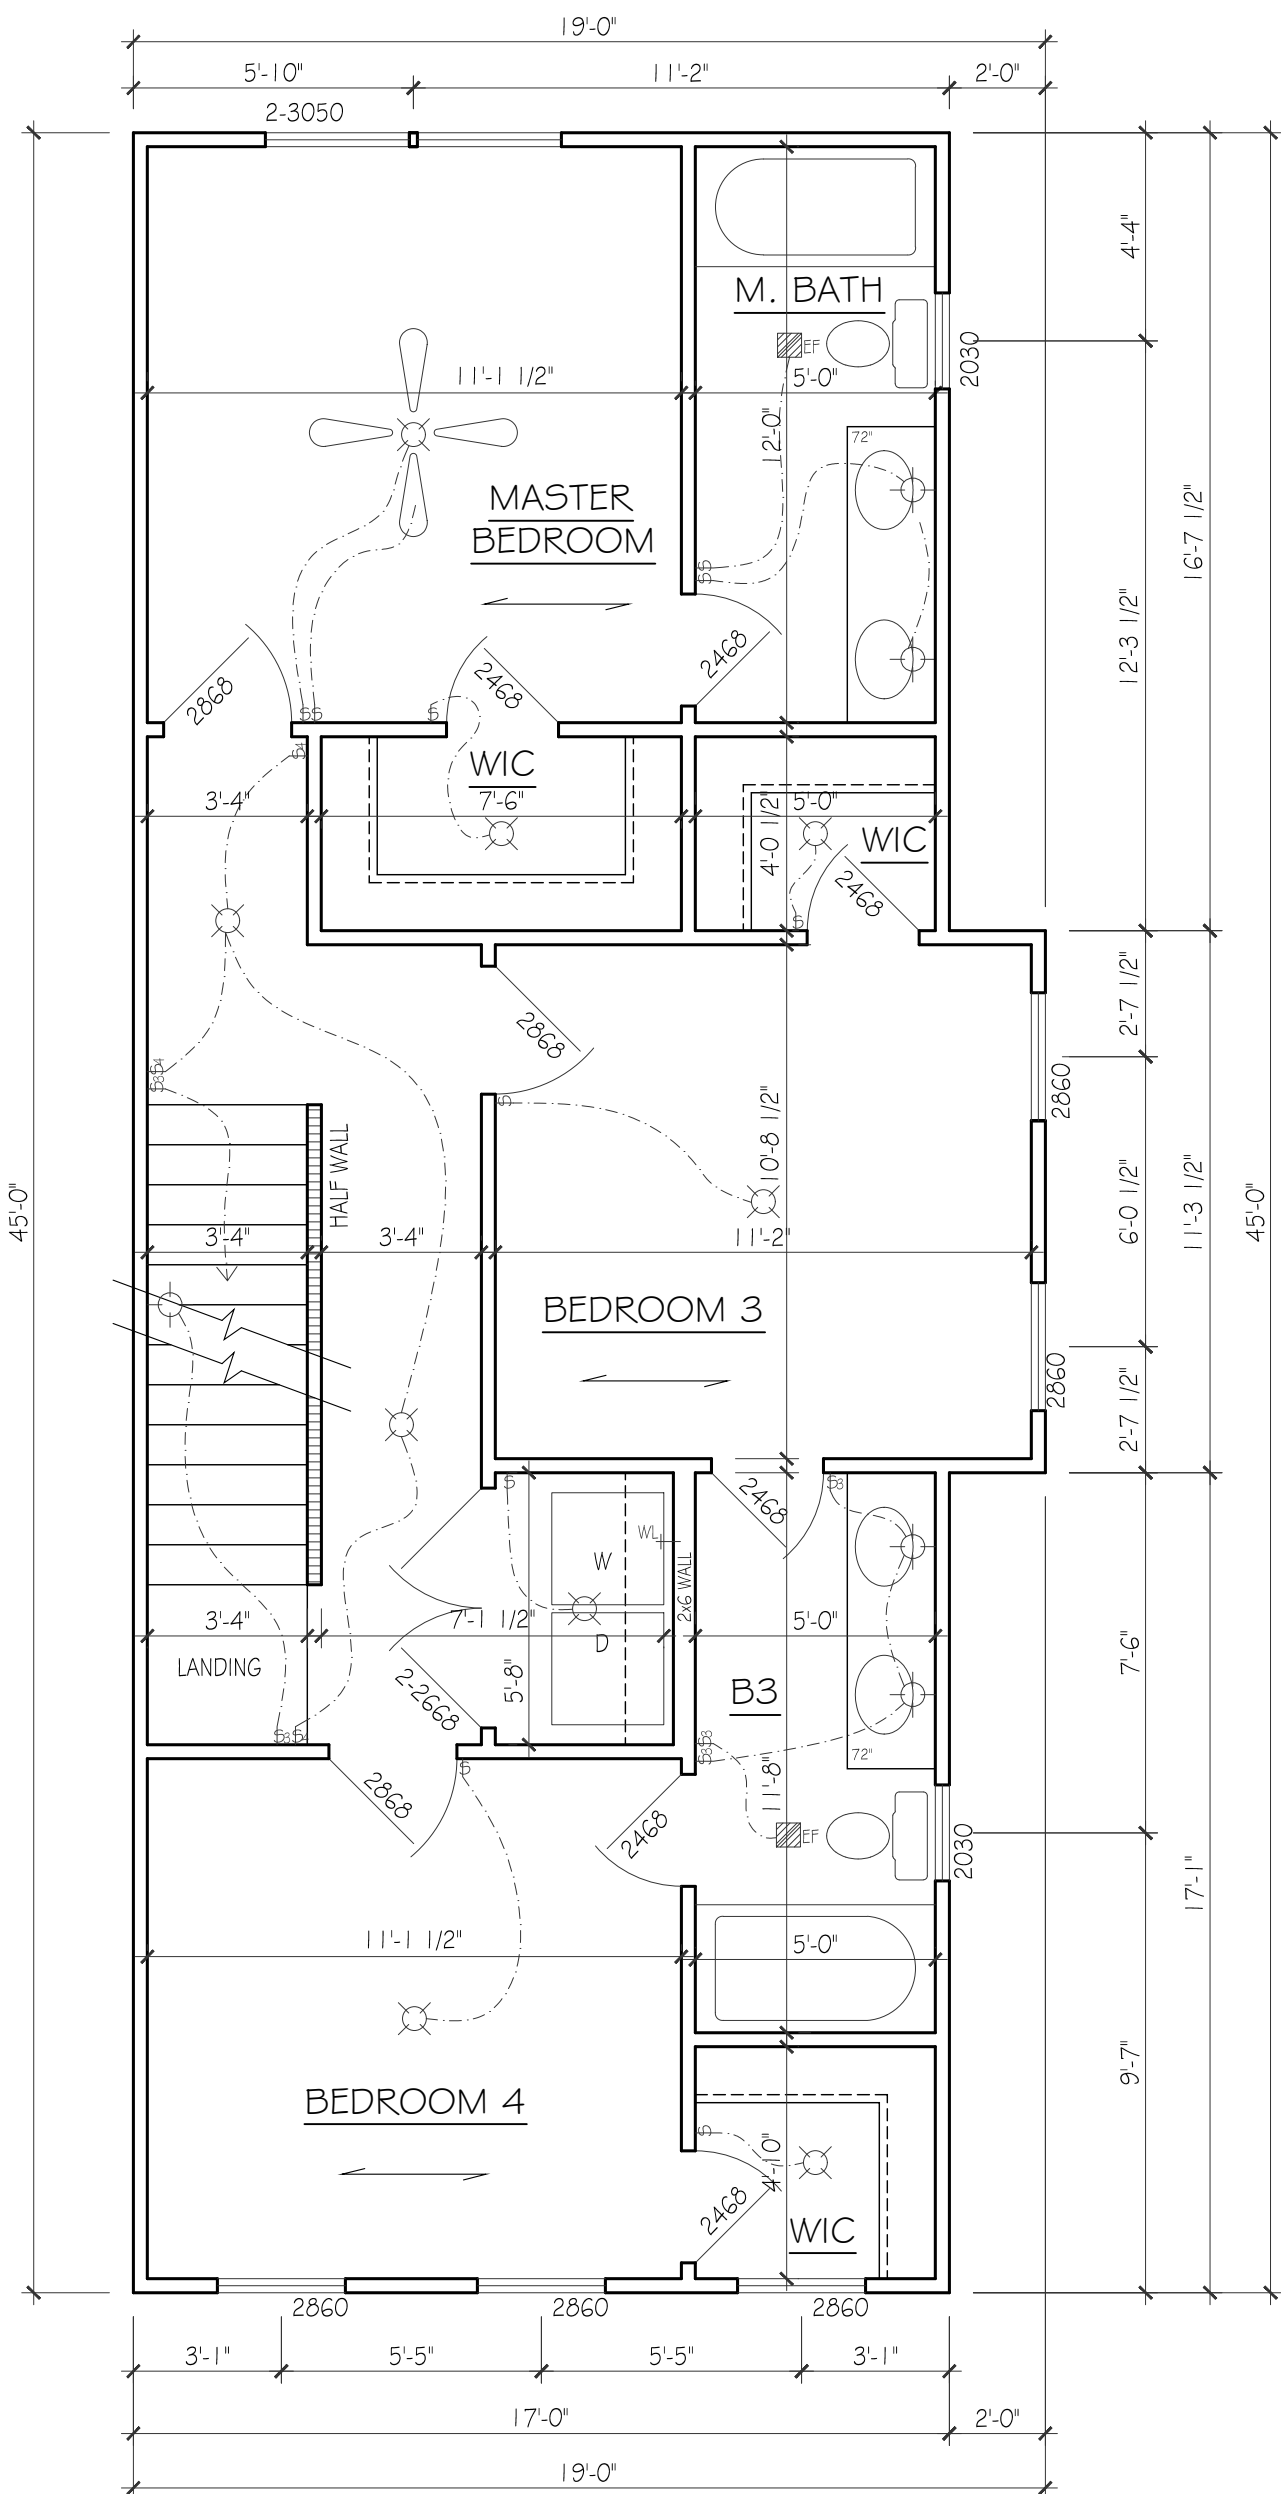

SECOND LEVEL FLOOR PLAN

SCALE: 1/4"=1'-0"

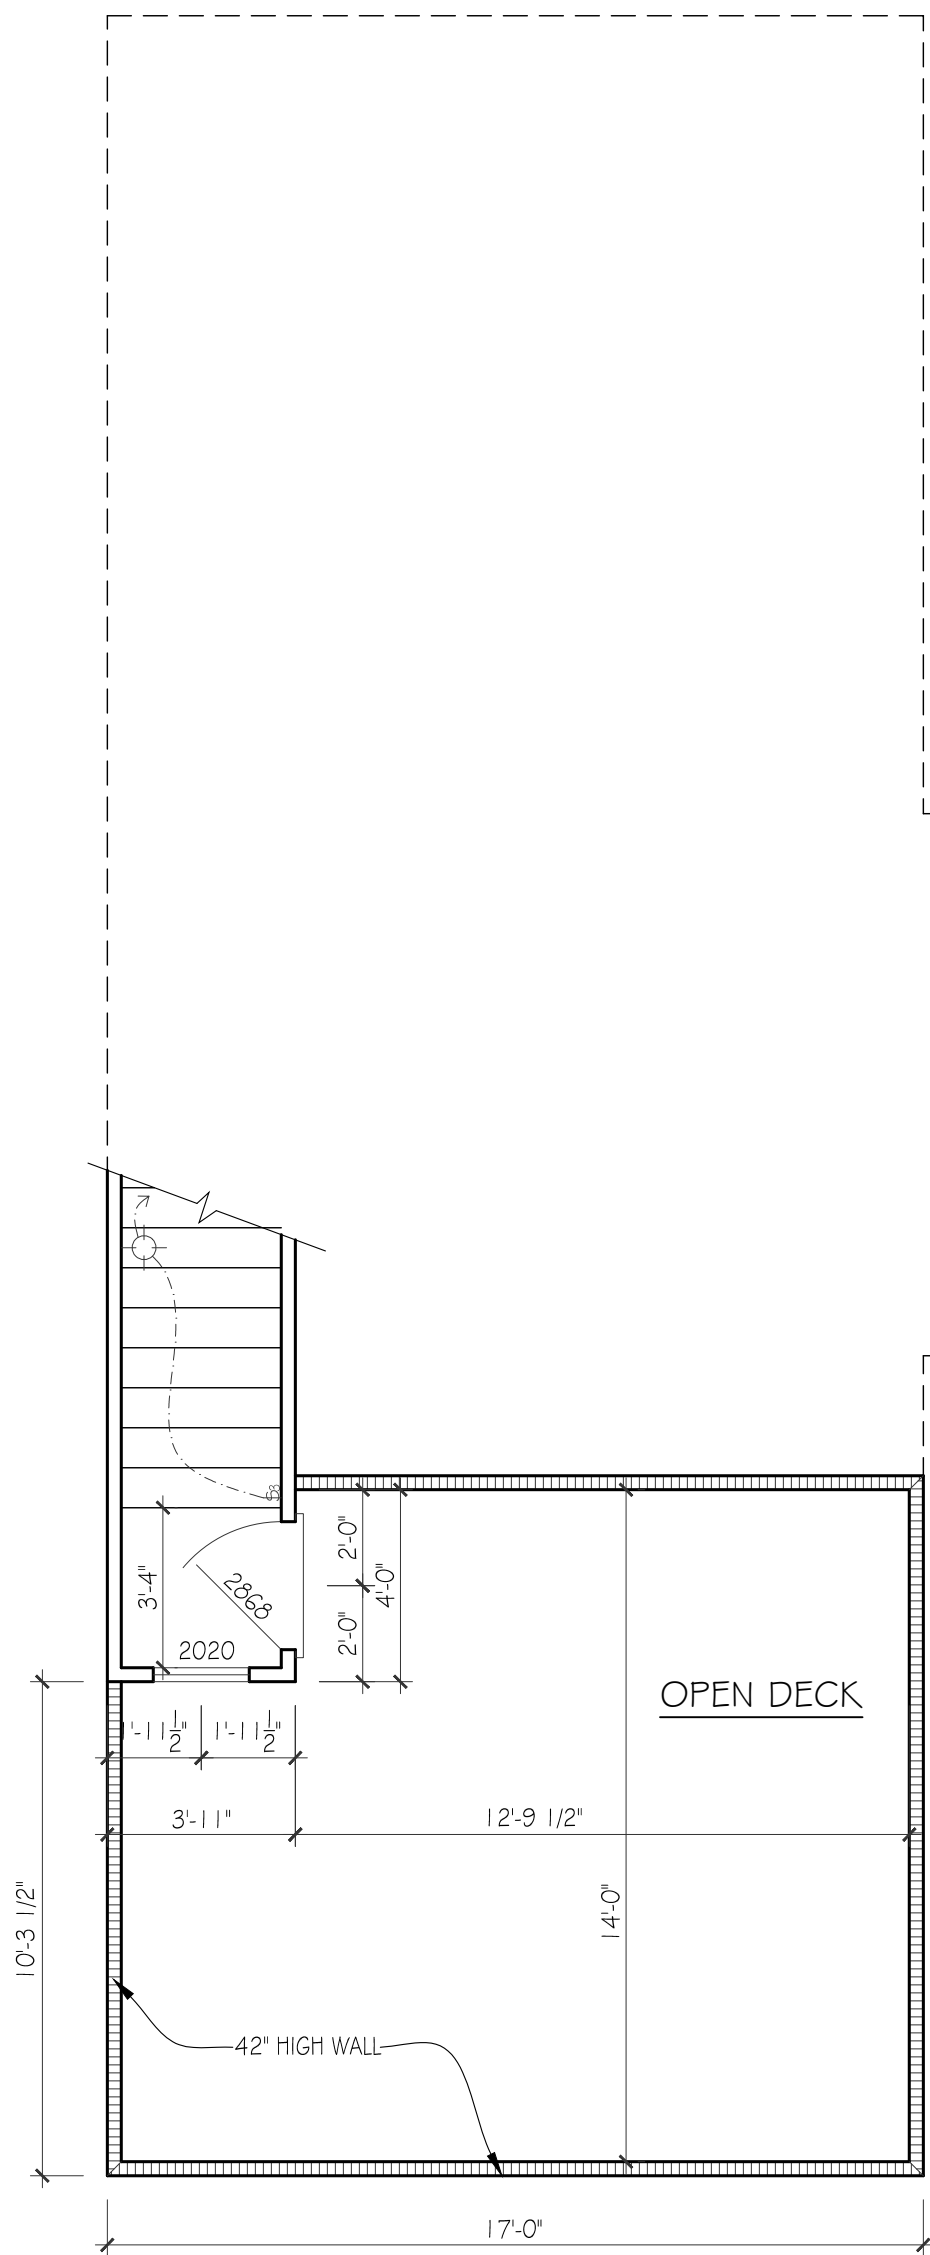

THIRD LEVEL FLOOR PLAN

SCALE: 1/4"=1'-0"

FOUNDATION & ROOF PLAN

SCALE: 1/4"=1'-0"

PAPER: ARCH C 24x18
DATE ISSUED: 03.04.21
REVISIONS:
1.

PLEASE NOTE:

DESIGNER ASSUMES NO LIABILITY FOR ANY HOME CONSTRUCTED FROM THIS PLAN. IT IS THE RESPONSIBILITY OF THE PURCHASER OF THIS PLAN TO PERFORM THE FOLLOWING BEFORE BEGINNING ACTUAL CONSTRUCTION.

1. BUILDER OR CONTRACTOR MUST VERIFY ALL DIMENSIONS & ALL SQUARE FOOTAGE PRIOR TO PROCEEDING WITH CONSTRUCTION.

2. BUILDER OR CONTRACTOR MUST VERIFY COMPLIANCE WITH ALL LOCAL BUILDING CODES IN THE AREA WHERE THE HOME IS TO BE CONSTRUCTED.

3. DESIGNER ASSUMES NO RESPONSIBILITY FOR STRUCTURAL ENGINEERING ASPECTS.

CAUTION MUST BE EXERCISED IN MAKING ANY CHANGES IN THIS PLAN. ONLY QUALIFIED DESIGNERS, ARCHITECTS, CONTRACTORS, OR STRUCTURAL ENGINEERS SHOULD ATTEMPT MODIFICATIONS, AS EVEN MINOR CHANGES IN ONE AREA OF THE HOUSE COULD LEAD TO MAJOR PROBLEMS IN ANOTHER AREA.


MARK LYNN & ASSOCIATES IS NOT A LICENSED ARCHITECT.

3809 DR. WALTER S. DAVIS BLVD


Mark Lynn

& ASSOCIATES


615.308.5330
marklynn1@hotmail.com
6965 Sunnywood Dr.
Nashville, TN 37211
© Mark Lynn & Associates

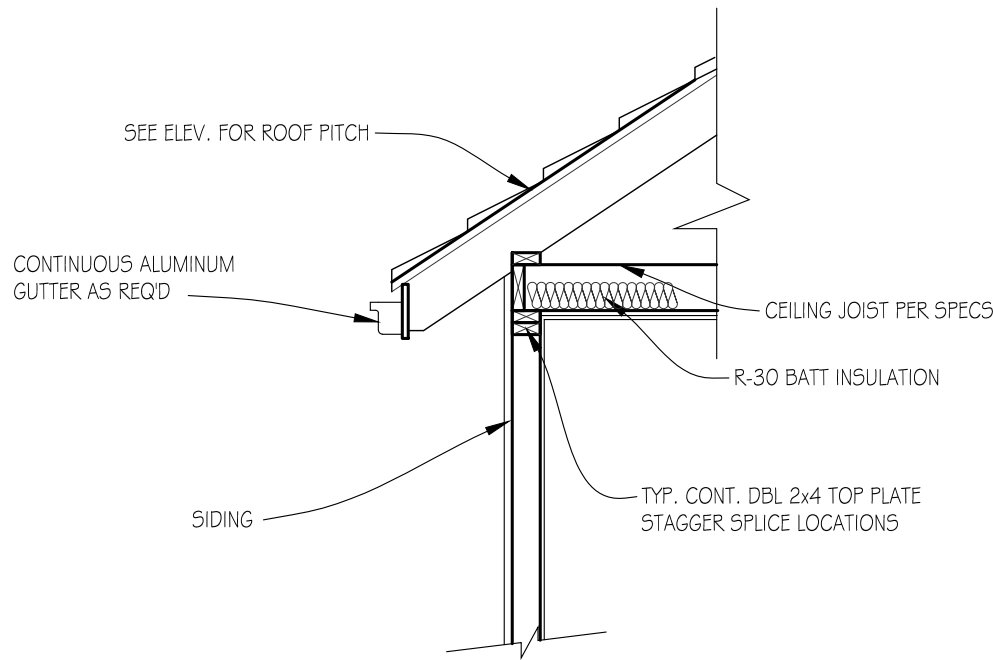


DETAIL: ROOF FRAMED ON TOP OF JOIST
NOT TO SCALE

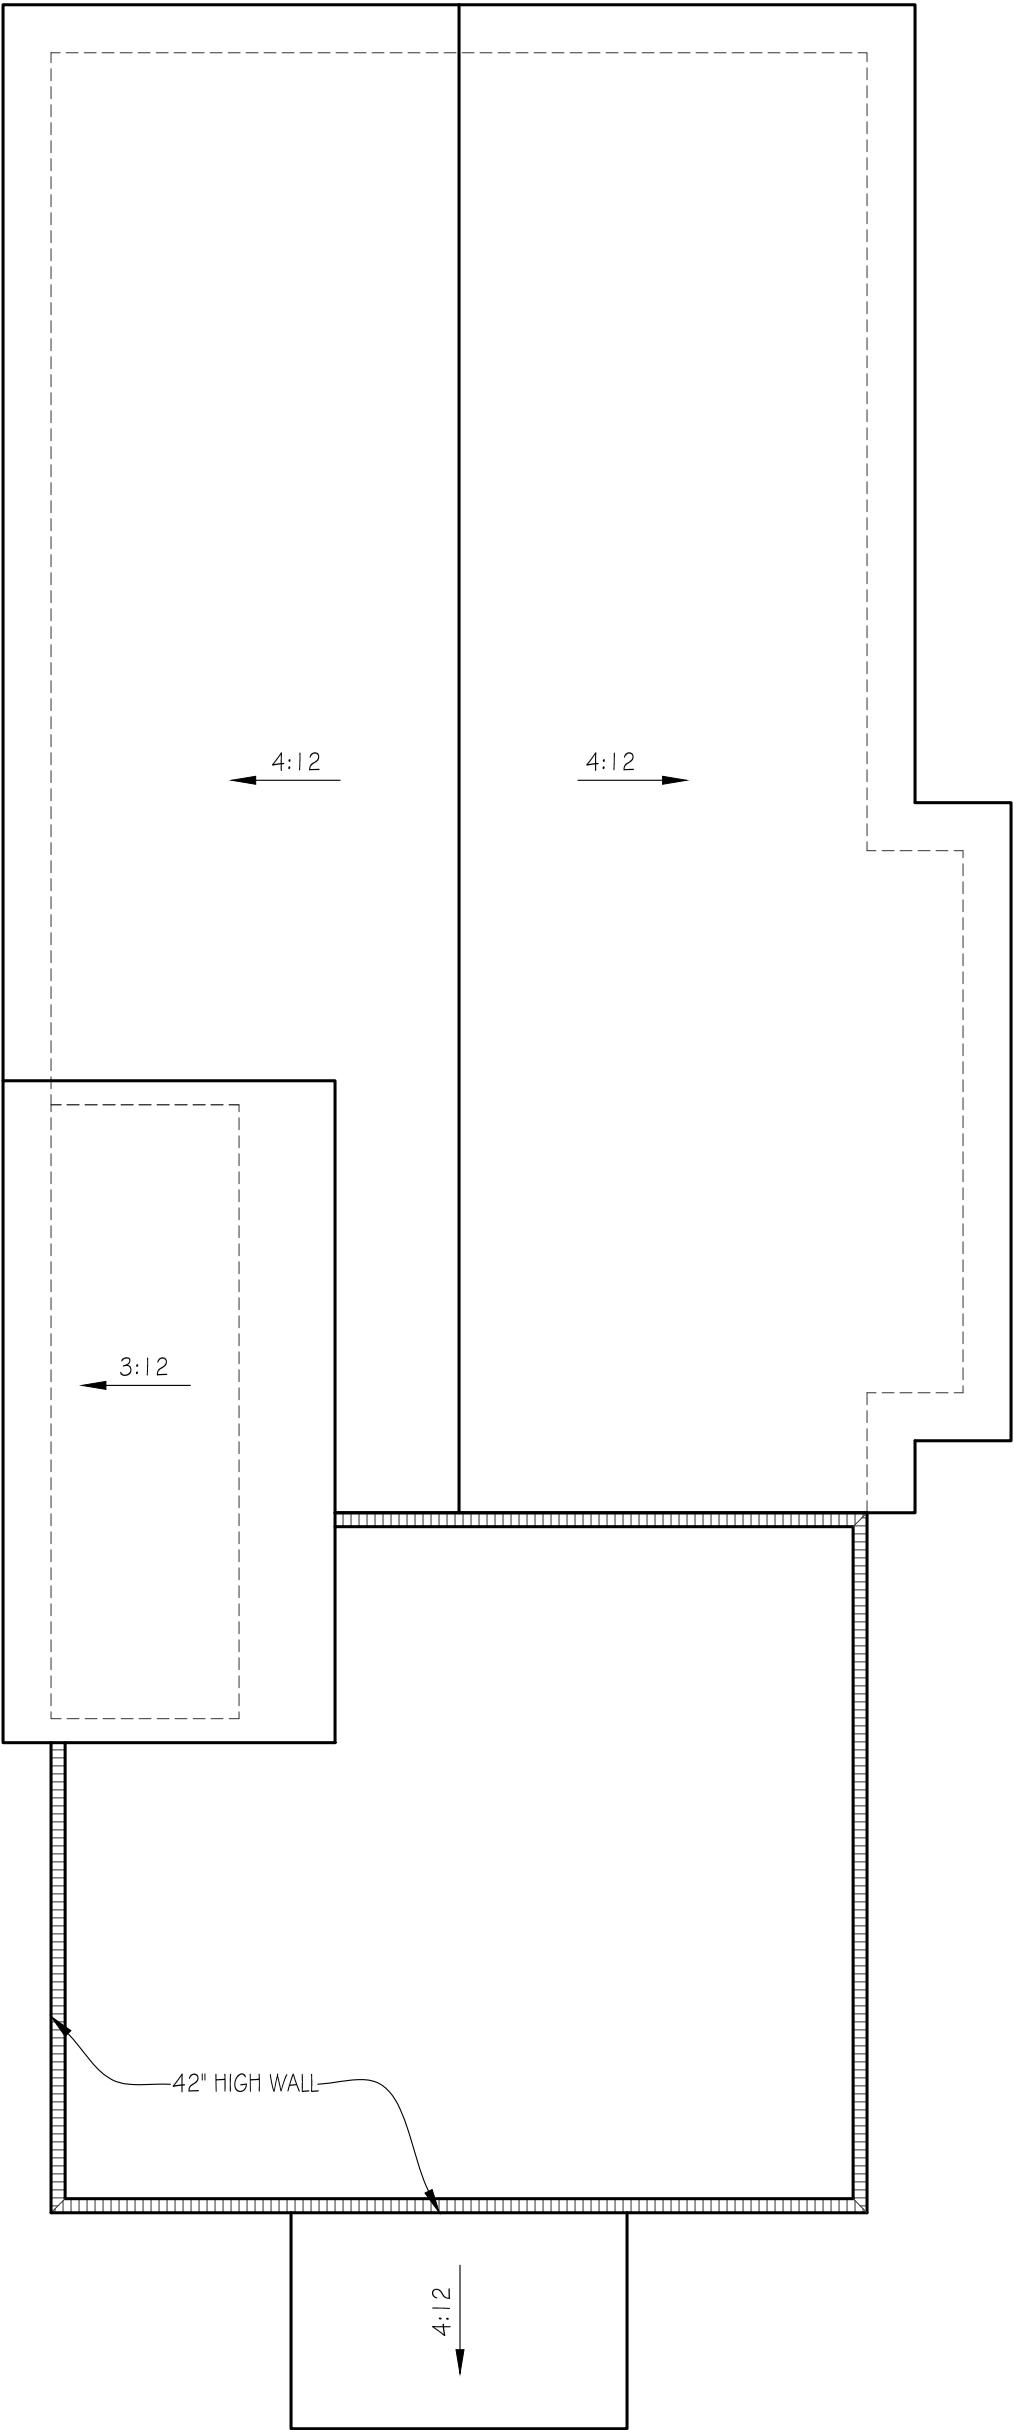

ROOF PLAN
SCALE: 1/4"=1'-0"

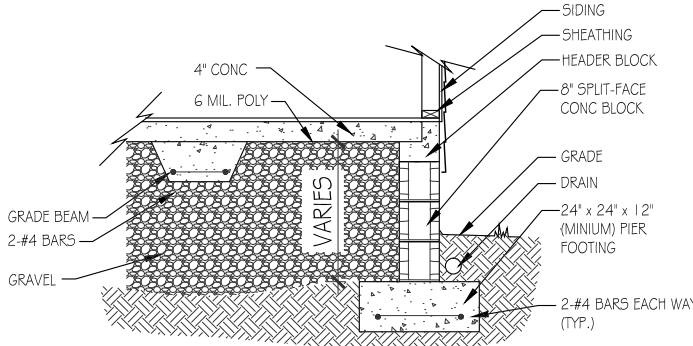

BLOCK SLAB- SIDING SPLIT-FACE BLOCK
NOT TO SCALE, TYPICAL

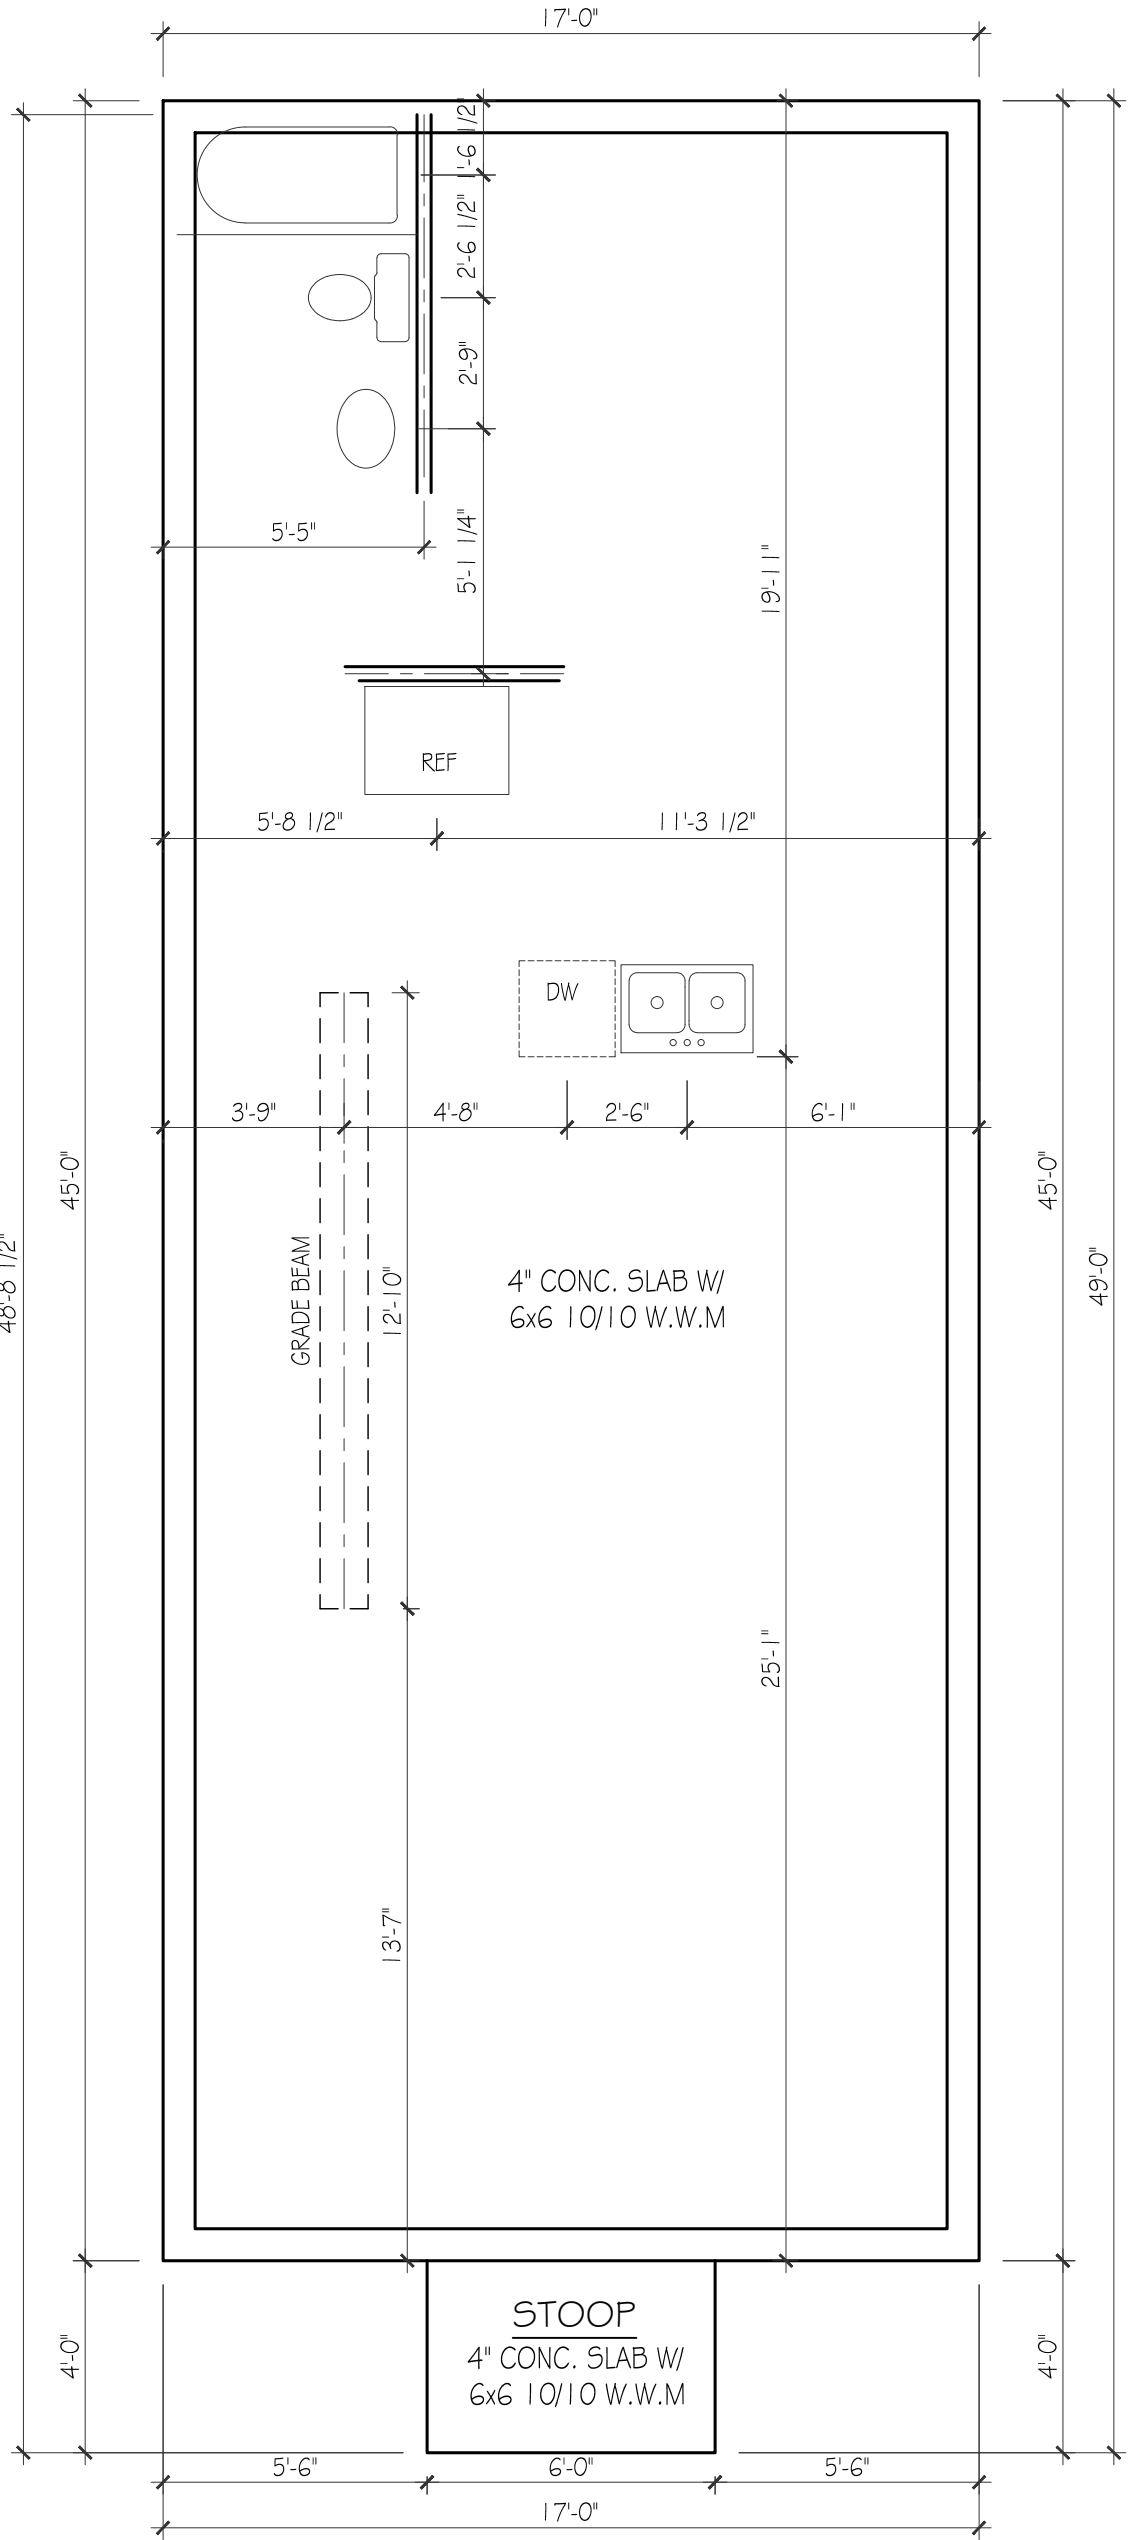

FOUNDATION PLAN
SCALE: 1/4"=1'-0"