

PAPER: ARCH D 36x24
DATE ISSUED: 10.05.22
REVISIONS: 1. 10.06.22

PLEASE NOTE:

DESIGNER ASSUMES NO LIABILITY FOR ANY HOME CONSTRUCTED FROM THIS PLAN. IT IS THE RESPONSIBILITY OF THE PURCHASER OF THIS PLAN TO PERFORM THE FOLLOWING BEFORE BEGINNING ACTUAL CONSTRUCTION.

1. BUILDER OR CONTRACTOR MUST VERIFY ALL DIMENSIONS & ALL SQUARE FOOTAGE PRIOR TO PROCEEDING WITH CONSTRUCTION.

2. BUILDER OR CONTRACTOR MUST VERIFY COMPLIANCE WITH ALL LOCAL BUILDING CODES IN THE AREA WHERE THE HOME IS TO BE CONSTRUCTED.

3. DESIGNER ASSUMES NO RESPONSIBILITY FOR STRUCTURAL ENGINEERING ASPECTS.


CAUTION MUST BE EXERCISED IN MAKING ANY CHANGES IN THIS PLAN. ONLY QUALIFIED DESIGNERS, ARCHITECTS, CONTRACTORS, OR STRUCTURAL ENGINEERS SHOULD ATTEMPT MODIFICATIONS. AS EVEN MINOR CHANGES IN ONE AREA OF THE HOUSE COULD LEAD TO MAJOR PROBLEMS IN ANOTHER AREA.

LYNN WHITE + ASSOCIATES IS NOT A LICENSED ARCHITECT.



REAR ELEVATION

SCALE: 1/4"=1'-0"

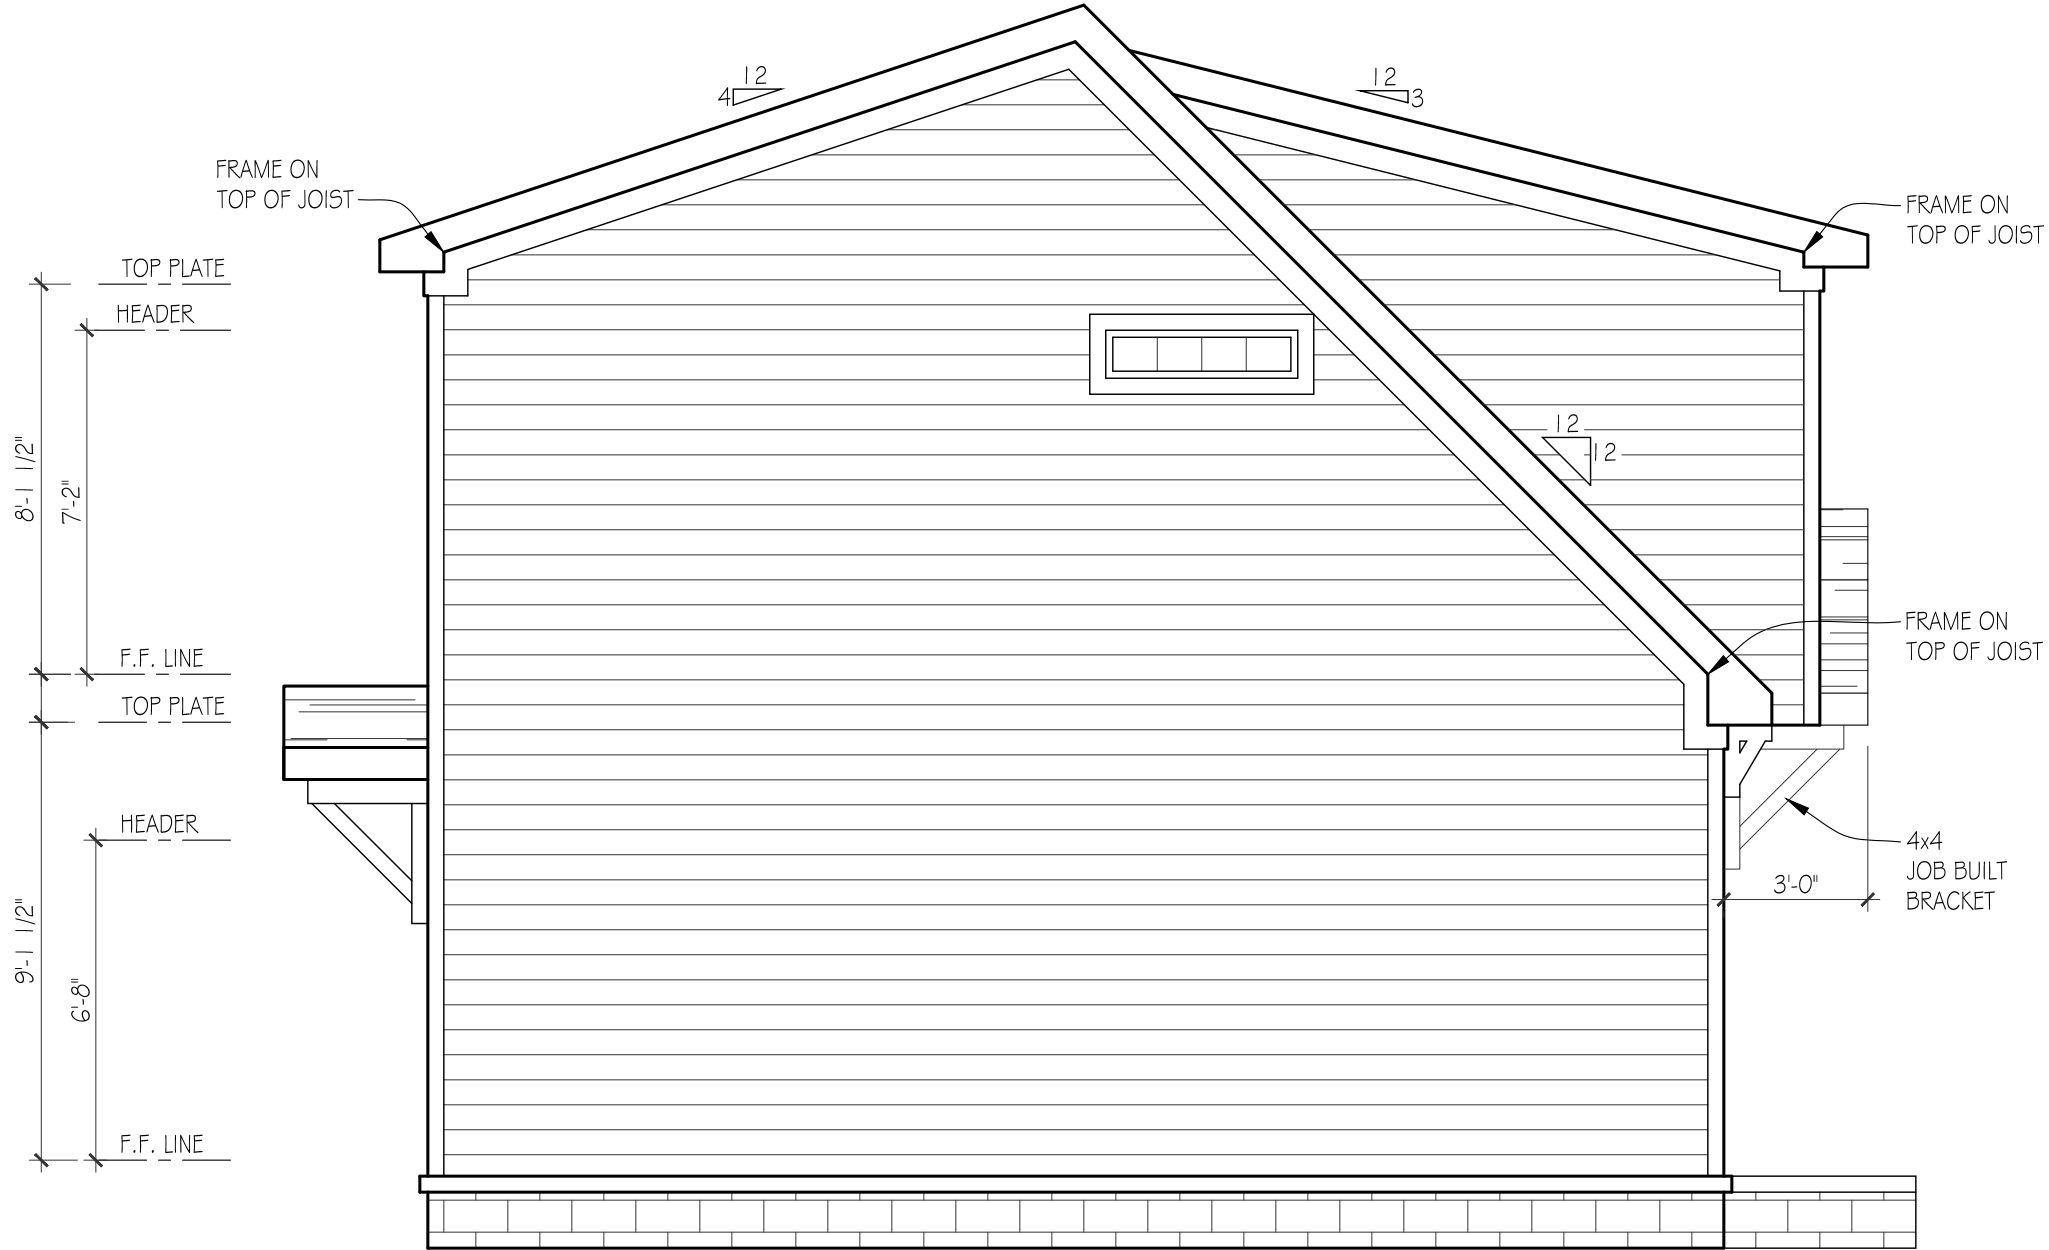


LEFT ELEVATION

SCALE: 1/4"=1'-0"




FRONT ELEVATION

SCALE: 1/4"=1'-0"

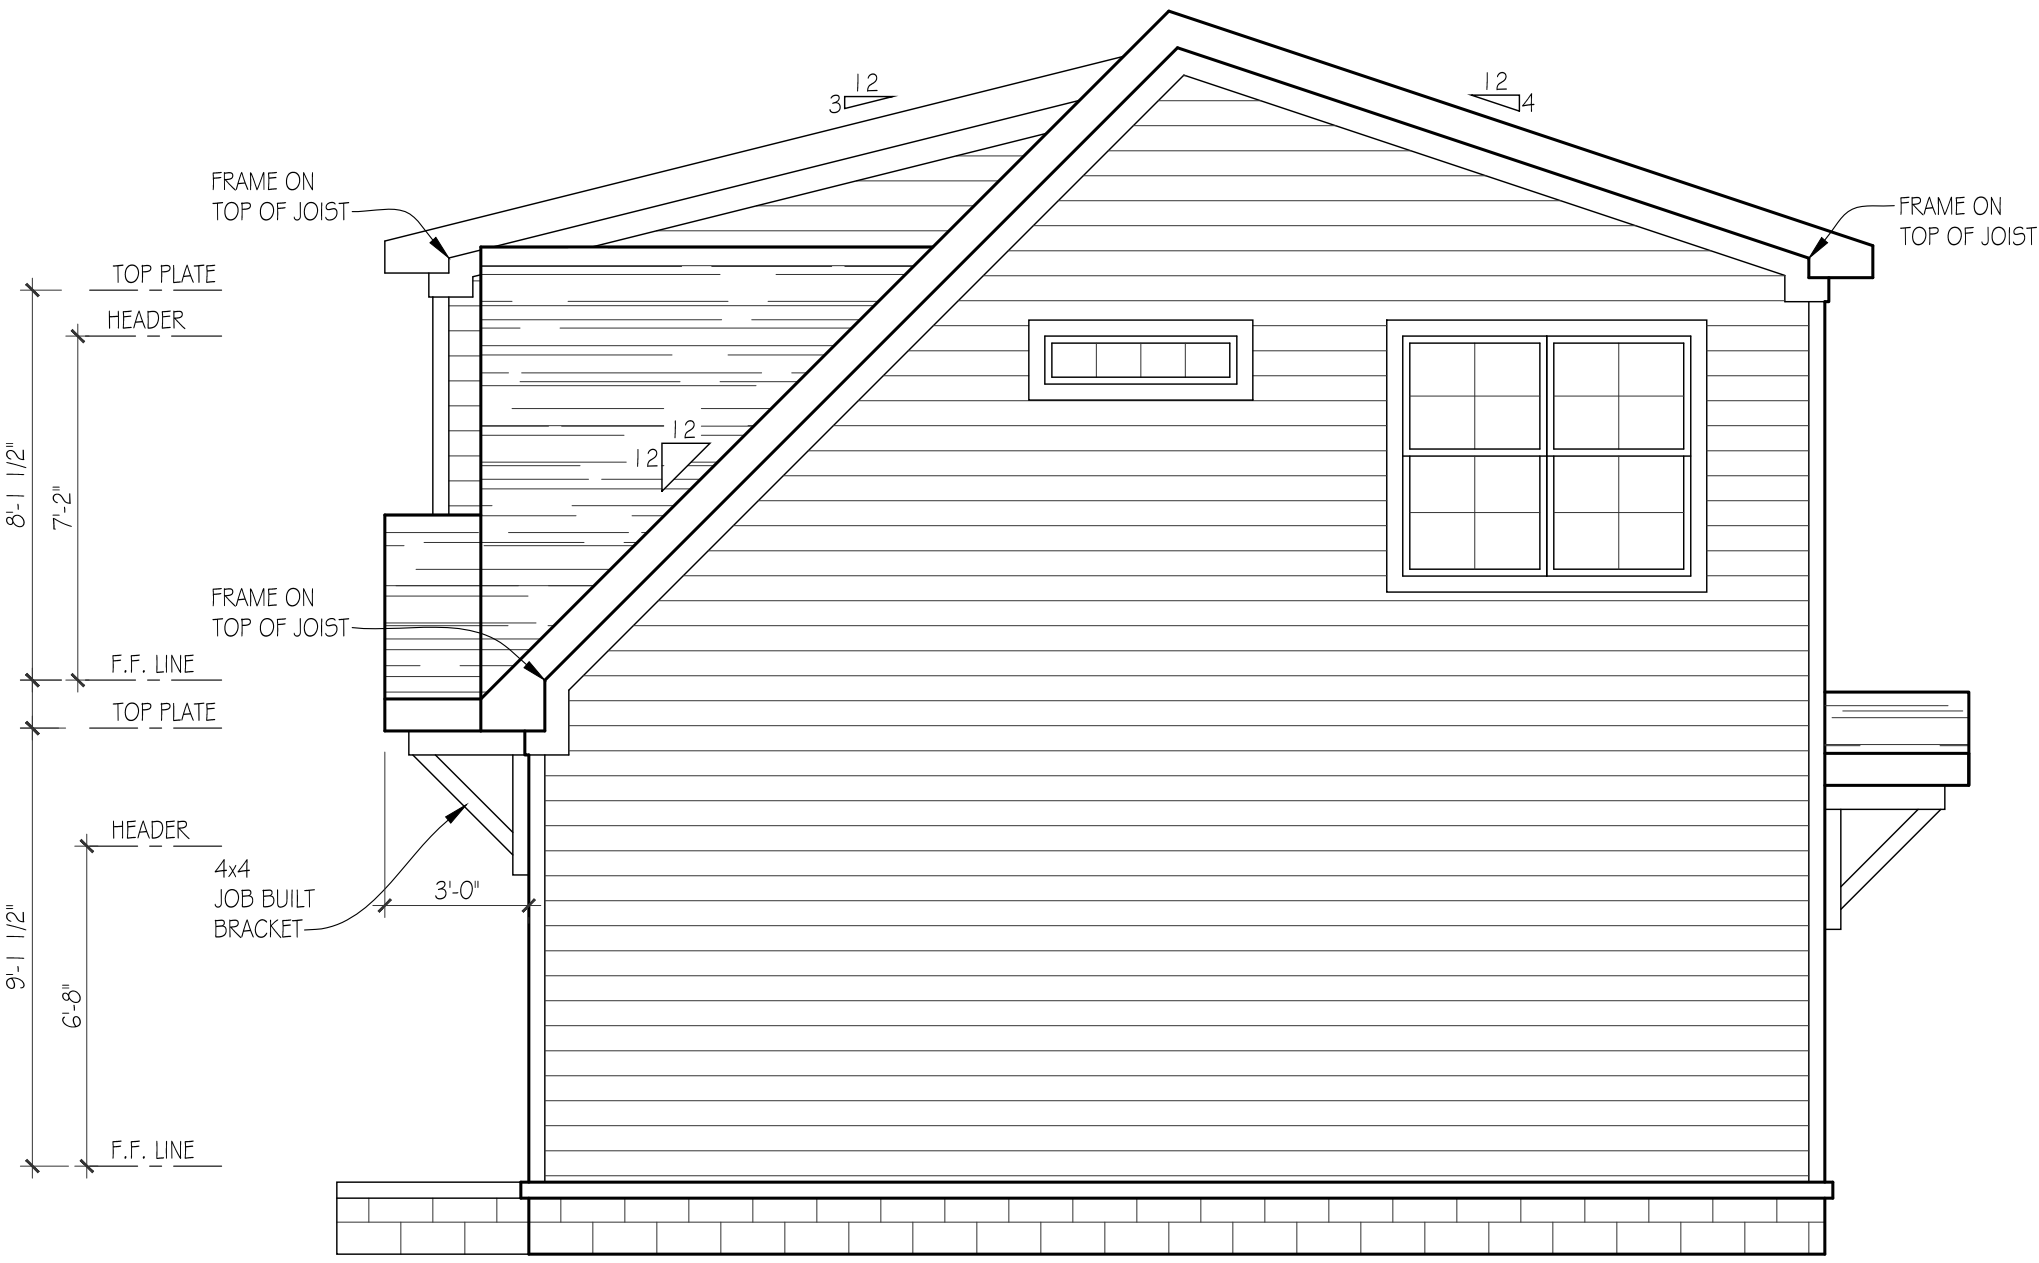

RIGHT ELEVATION

SCALE: 1/4"=1'-0"

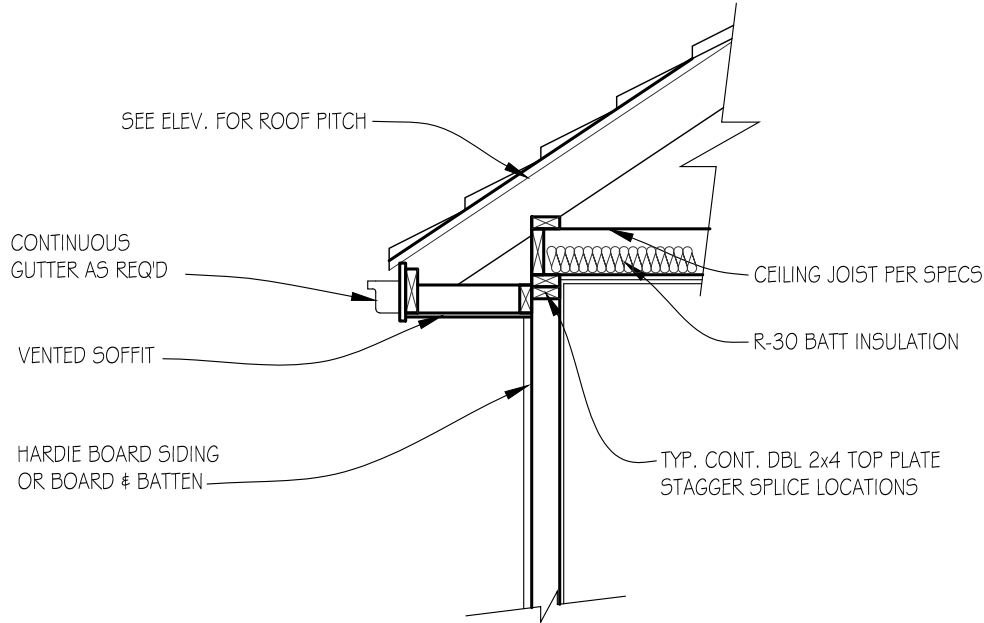

DETAIL: ROOF FRAMED ON TOP OF JOIST

NOT TO SCALE

105 Wilmington

Mark Lynn

& ASSOCIATES

615.308.5330

marklynn1@hotmail.com


6965 Sunnywood Dr.

Nashville, TN 37211

© Mark Lynn & Associates

FLOOR, ROOF & FOUNDATION

1. 10.06.22

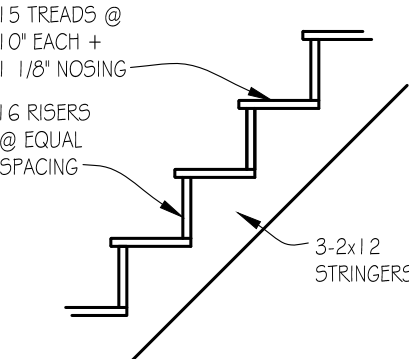

LYNN WHITE + ASSOCIATES IS NOT A LICENSED ARCHITECT.

6. ANGLED WALLS ARE 45 DEG.
UNLESS NOTED OTHERWISE

APPROX. AREA	
FIRST FLOOR LIVING	864
SECOND FLOOR LIVING	717
TOTAL HEATED	1581
TOTAL COVERED	1581

Mark Lynn

© Mark Lynn & Associates



SECOND FLOOR PLAN

DETAIL:
DROPPED GIRDER
NOT TO SCALE, TYPICAL



SCALE: $\frac{1}{4}"=1'-0"$



SCALE: $\frac{1}{4}"=1'-0"$