

EXTERIOR
ELEVATIONS

SCALE: ¼"=1'-0"

PAPER: ARCH C 24x18
DATE ISSUED: 8-12-24
REVISIONS:

PLEASE NOTE:

DESIGNER ASSUMES NO LIABILITY FOR ANY HOME CONSTRUCTED FROM THIS PLAN. IT IS THE RESPONSIBILITY OF THE PURCHASER OF THIS PLAN TO PERFORM THE FOLLOWING BEFORE BEGINNING ACTUAL CONSTRUCTION.

1. BUILDER OR CONTRACTOR MUST VERIFY ALL DIMENSIONS & ALL SQUARE FOOTAGE PRIOR TO PROCEEDING WITH CONSTRUCTION.

2. BUILDER OR CONTRACTOR MUST VERIFY COMPLIANCE WITH ALL LOCAL BUILDING CODES IN THE AREA WHERE THE HOME IS TO BE CONSTRUCTED.

3. DESIGNER ASSUMES NO RESPONSIBILITY FOR STRUCTURAL ENGINEERING ASPECTS.


CAUTION MUST BE EXERCISED IN MAKING ANY CHANGES IN THIS PLAN. ONLY QUALIFIED DESIGNERS, ARCHITECTS, CONTRACTORS, OR STRUCTURAL ENGINEERS SHOULD ATTEMPT MODIFICATIONS, AS EVEN MINOR CHANGES IN ONE AREA OF THE HOUSE COULD LEAD TO MAJOR PROBLEMS IN ANOTHER AREA.

MARK LYNN & ASSOCIATES IS NOT A LICENSED ARCHITECT.



RIGHT ELEVATION

SCALE: ¼"=1'-0"

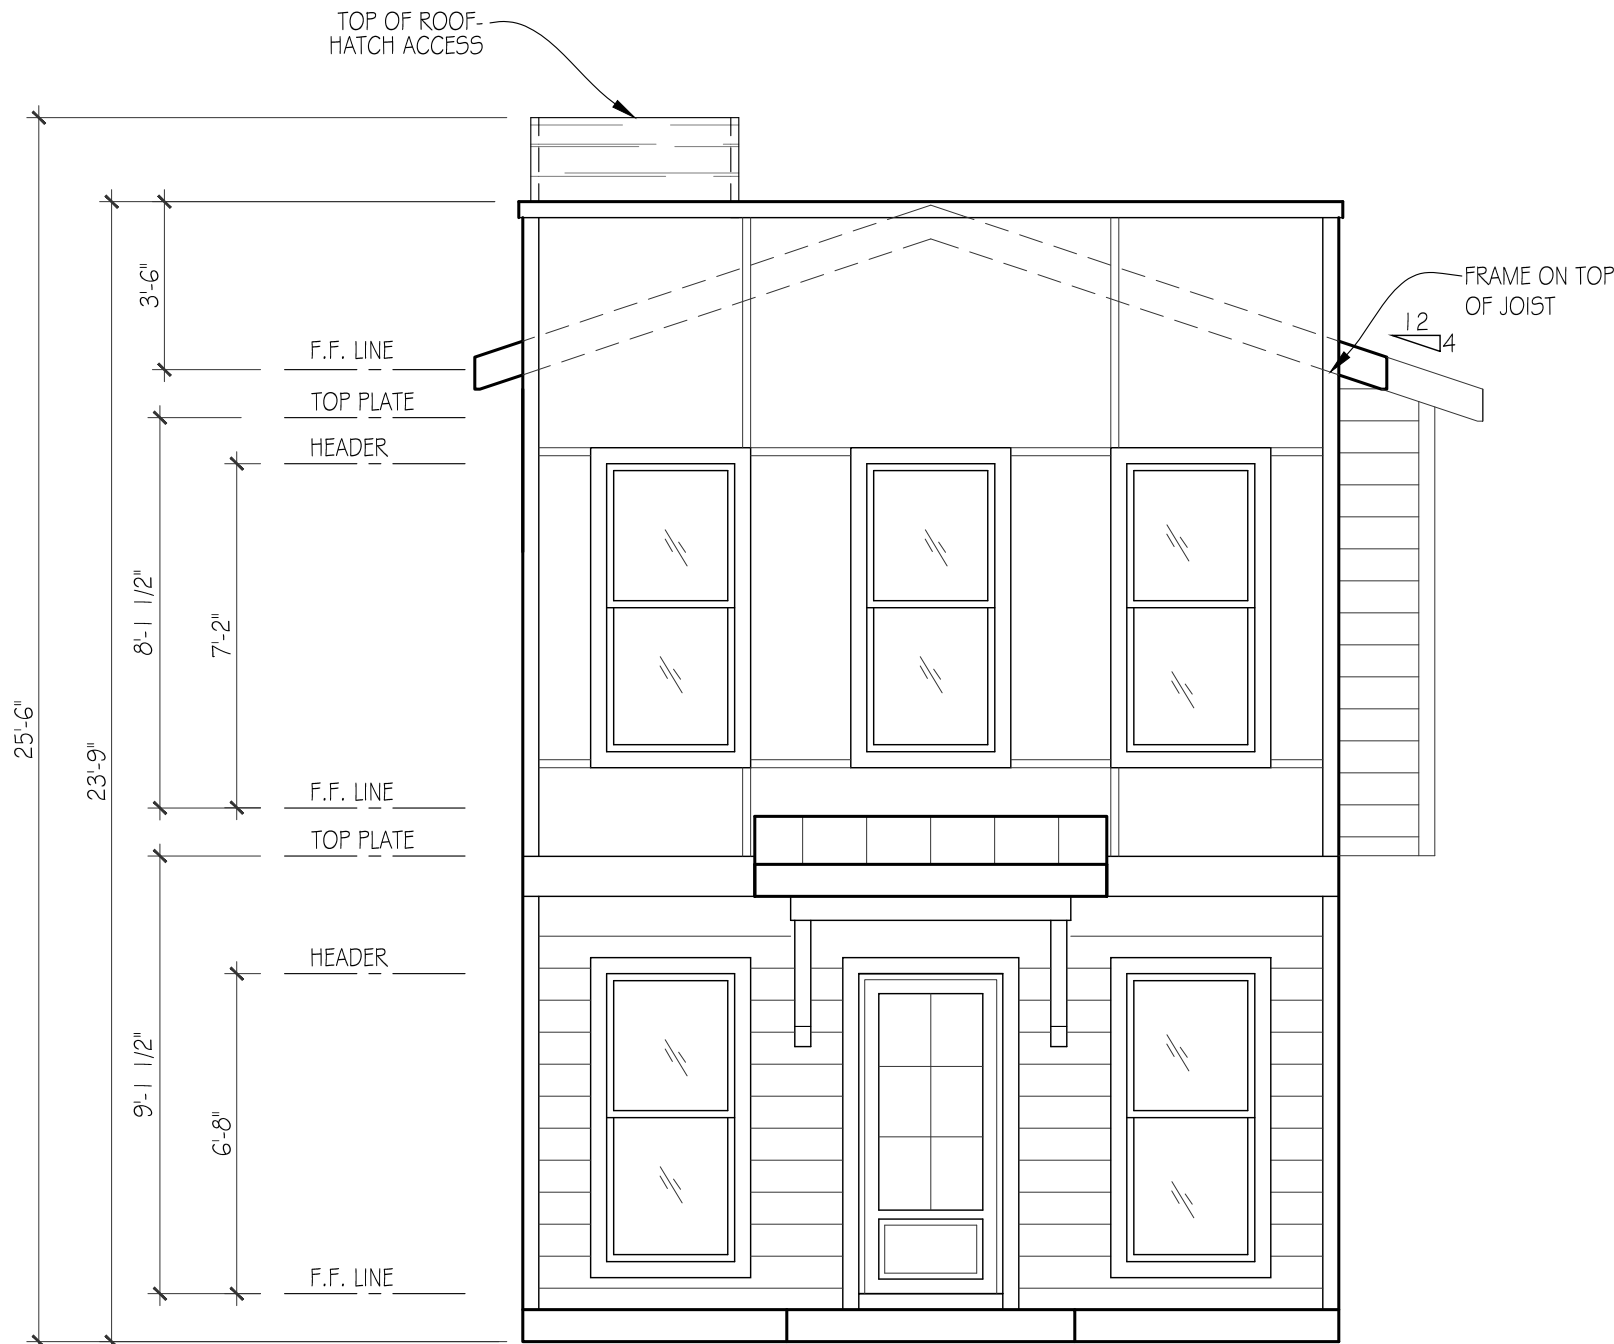

FRONT ELEVATION

SCALE: ¼"=1'-0"

1802 A 10th Ave. N.

Mark Lynn

& ASSOCIATES

615.308.5330

marklynn1@hotmail.com

6965 Sunnywood Dr.

Nashville, TN 37211

© Mark Lynn & Associates

FIRST, SECOND
& THIRD FLOOR
PLANS

SCALE: 1/4"=1'-0"

PAPER: ARCH C 24x18

DATE ISSUED: 8-12-24
REVISIONS:

PLEASE NOTE:

DESIGNER ASSUMES NO LIABILITY FOR ANY HOME
CONSTRUCTED FROM THIS PLAN.
IT IS THE RESPONSIBILITY OF THE PURCHASER OF
THIS PLAN TO PERFORM THE FOLLOWING BEFORE
BEGINNING ACTUAL CONSTRUCTION.

1. BUILDER OR CONTRACTOR MUST VERIFY ALL
DIMENSIONS & ALL SQUARE FOOTAGE PRIOR TO
PROCEEDING WITH CONSTRUCTION.

2. BUILDER OR CONTRACTOR MUST VERIFY
COMPLIANCE WITH ALL LOCAL BUILDING CODES
IN THE AREA WHERE THE HOME IS TO BE
CONSTRUCTED.

3. DESIGNER ASSUMES NO RESPONSIBILITY FOR
STRUCTURAL ENGINEERING ASPECTS.

CAUTION MUST BE EXERCISED IN MAKING ANY
CHANGES IN THIS PLAN.
ONLY QUALIFIED DESIGNERS, ARCHITECTS,
CONTRACTORS, OR STRUCTURAL ENGINEERS
SHOULD ATTEMPT MODIFICATIONS, AS EVEN
MINOR CHANGES IN ONE AREA OF THE HOUSE
COULD LEAD TO MAJOR PROBLEMS IN ANOTHER
AREA.

MARK LYNN & ASSOCIATES IS NOT A LICENSED
ARCHITECT.

APPROX. AREA


FIRST FLOOR LIVING	765
SECOND FLOOR LIVING	788
TOTAL HEATED	1553

1802 A 10th Ave. N.

Mark Lynn


& ASSOCIATES

615.308.5330
marklynn1@hotmail.com
6965 Sunnywood Dr.
Nashville, TN 37211
© Mark Lynn & Associates

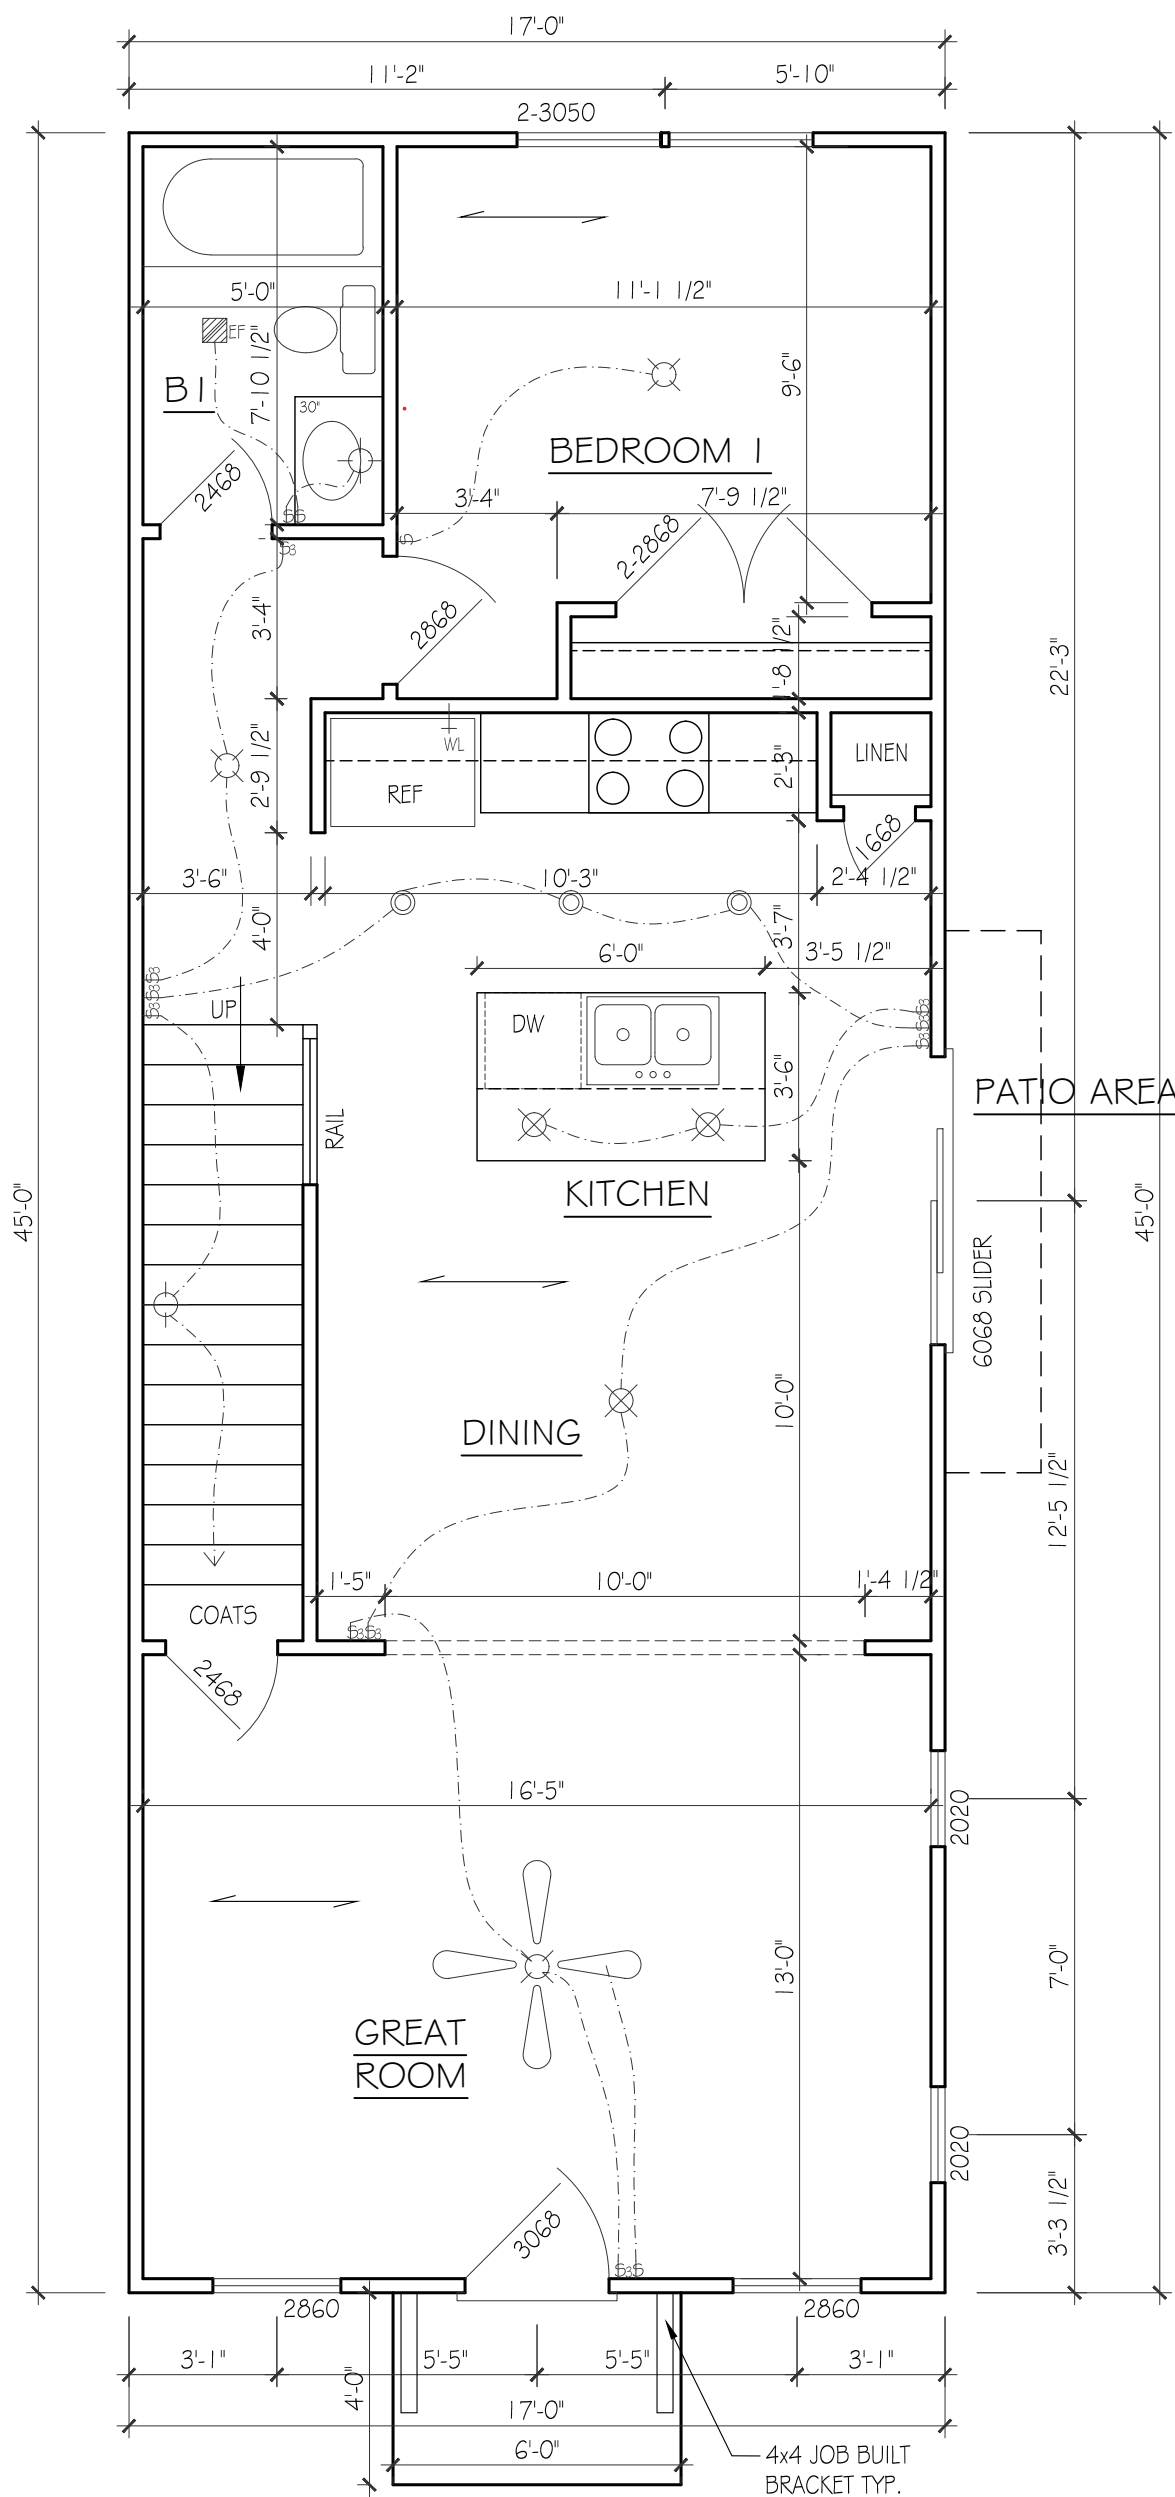

FIRST FLOOR PLAN

SCALE: 1/4"=1'-0"

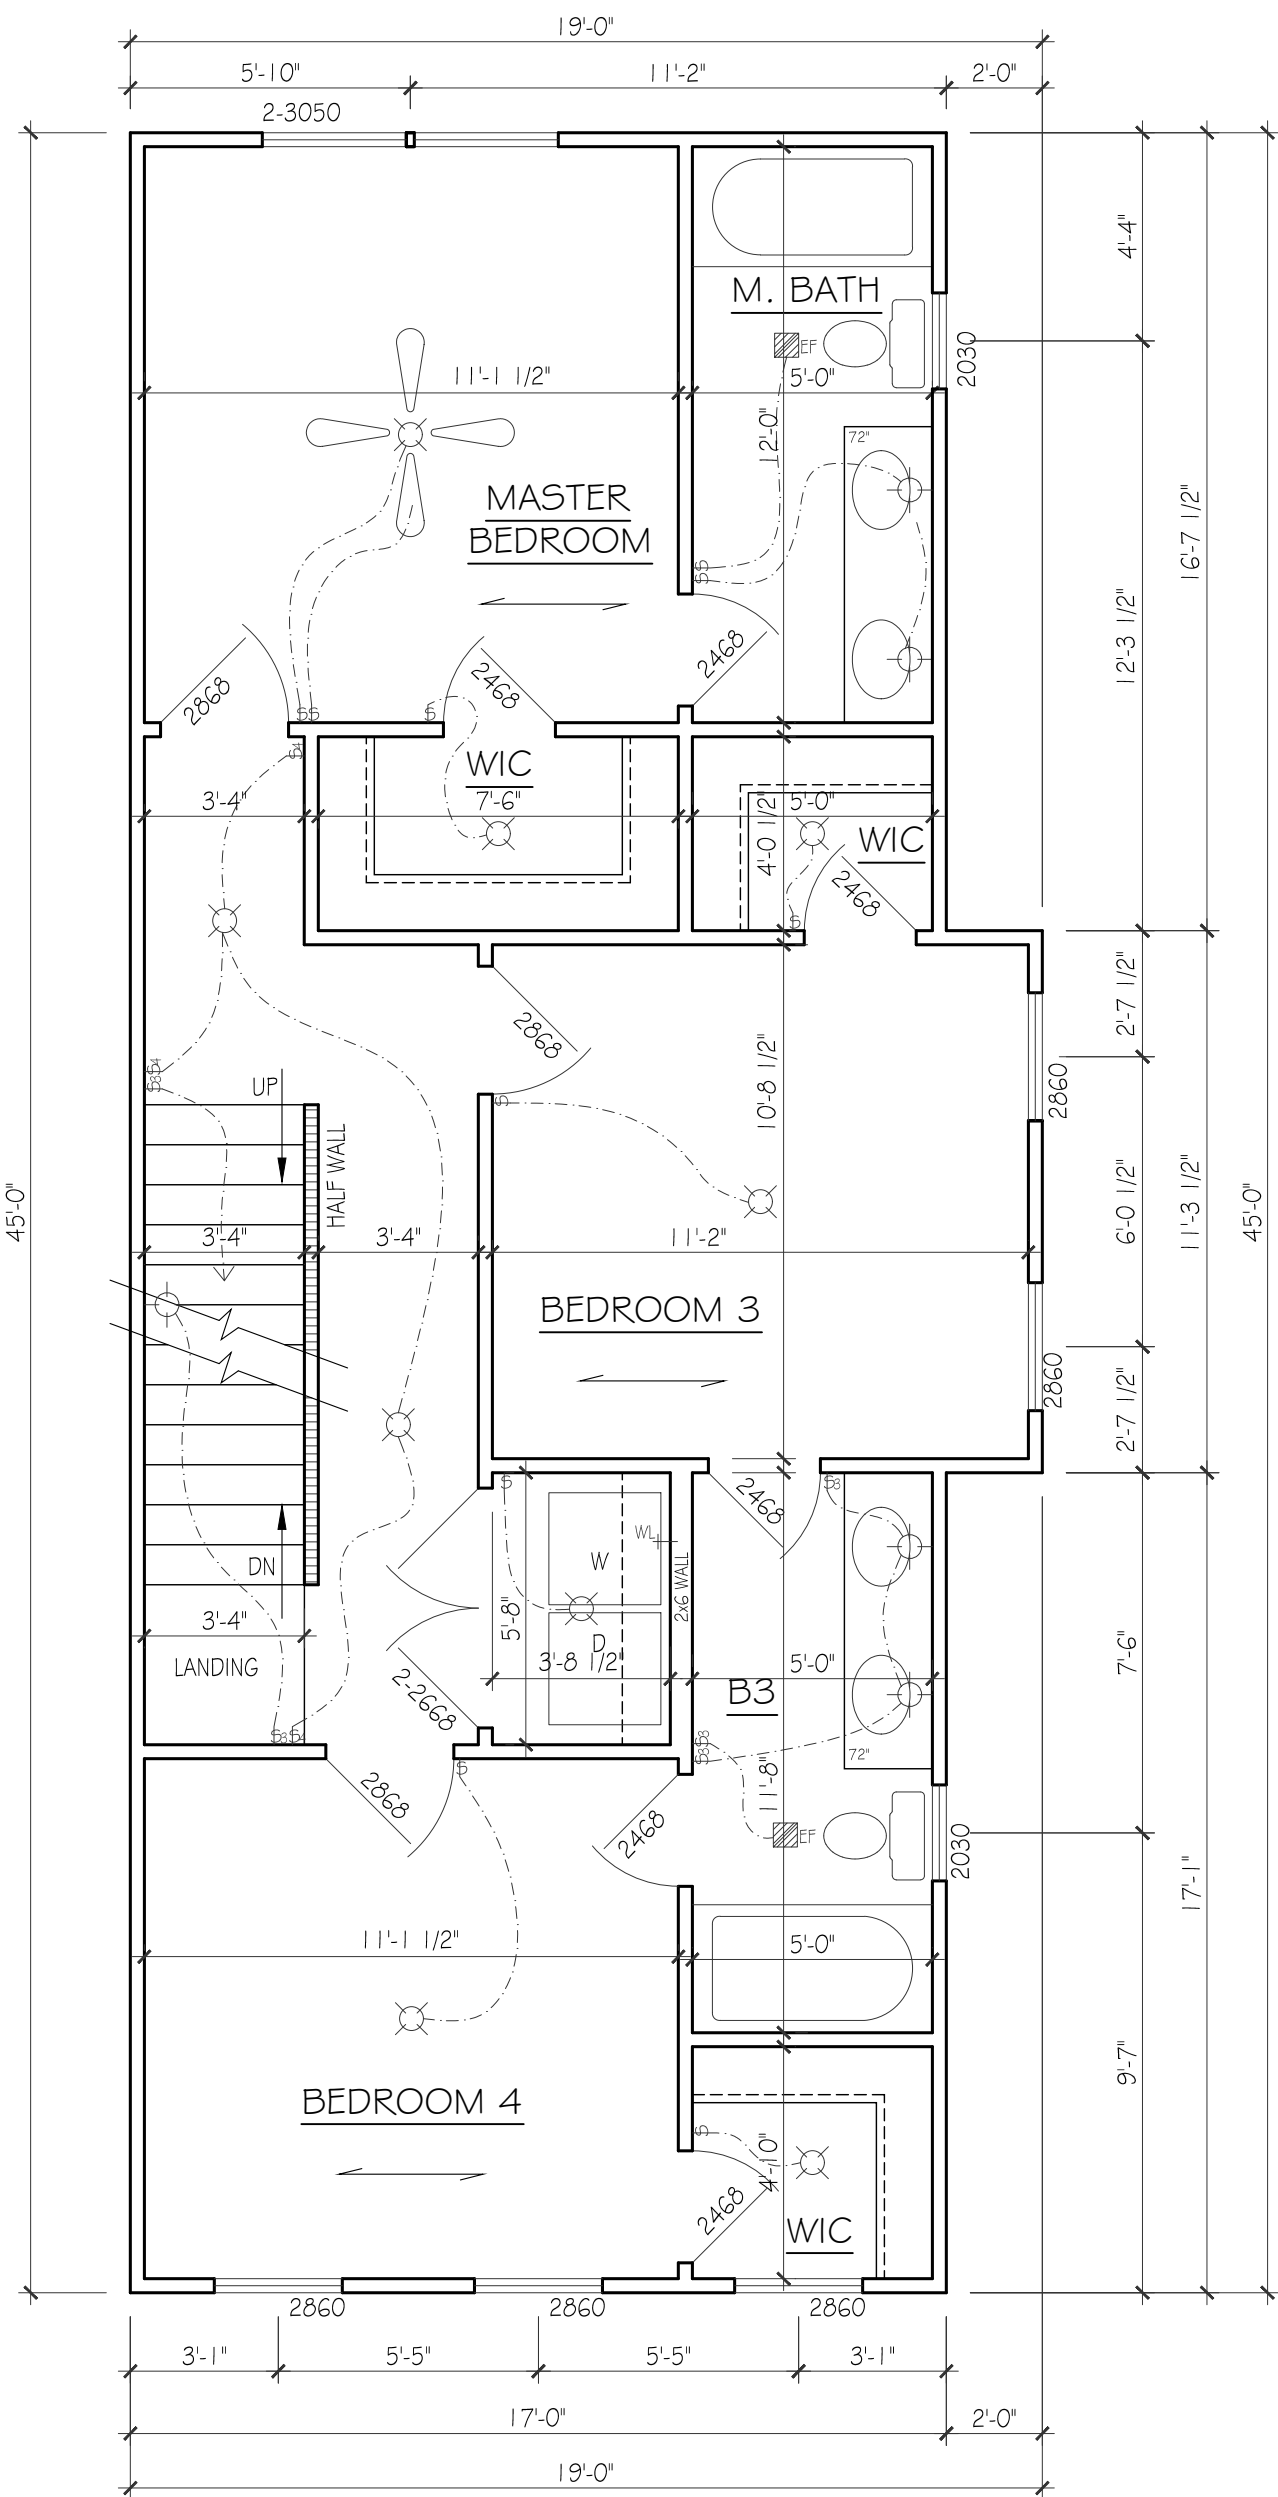

SECOND LEVEL FLOOR PLAN

SCALE: 1/4"=1'-0"

FOUNDATION & ROOF PLAN

SCALE: 1/4"=1'-0"

PAPER: ARCH C 24x18
DATE ISSUED: 8-12-24
REVISIONS:

PLEASE NOTE:

DESIGNER ASSUMES NO LIABILITY FOR ANY HOME CONSTRUCTED FROM THIS PLAN. IT IS THE RESPONSIBILITY OF THE PURCHASER OF THIS PLAN TO PERFORM THE FOLLOWING BEFORE BEGINNING ACTUAL CONSTRUCTION.

1. BUILDER OR CONTRACTOR MUST VERIFY ALL DIMENSIONS & ALL SQUARE FOOTAGE PRIOR TO PROCEEDING WITH CONSTRUCTION.

2. BUILDER OR CONTRACTOR MUST VERIFY COMPLIANCE WITH ALL LOCAL BUILDING CODES IN THE AREA WHERE THE HOME IS TO BE CONSTRUCTED.

3. DESIGNER ASSUMES NO RESPONSIBILITY FOR STRUCTURAL ENGINEERING ASPECTS.

CAUTION MUST BE EXERCISED IN MAKING ANY CHANGES IN THIS PLAN. ONLY QUALIFIED DESIGNERS, ARCHITECTS, CONTRACTORS, OR STRUCTURAL ENGINEERS SHOULD ATTEMPT MODIFICATIONS, AS EVEN MINOR CHANGES IN ONE AREA OF THE HOUSE COULD LEAD TO MAJOR PROBLEMS IN ANOTHER AREA.


MARK LYNN & ASSOCIATES IS NOT A LICENSED ARCHITECT.

1802 A 10th Ave. N.

Mark Lynn


& ASSOCIATES

615.308.5330
marklynn1@hotmail.com
6965 Sunnywood Dr.
Nashville, TN 37211
© Mark Lynn & Associates

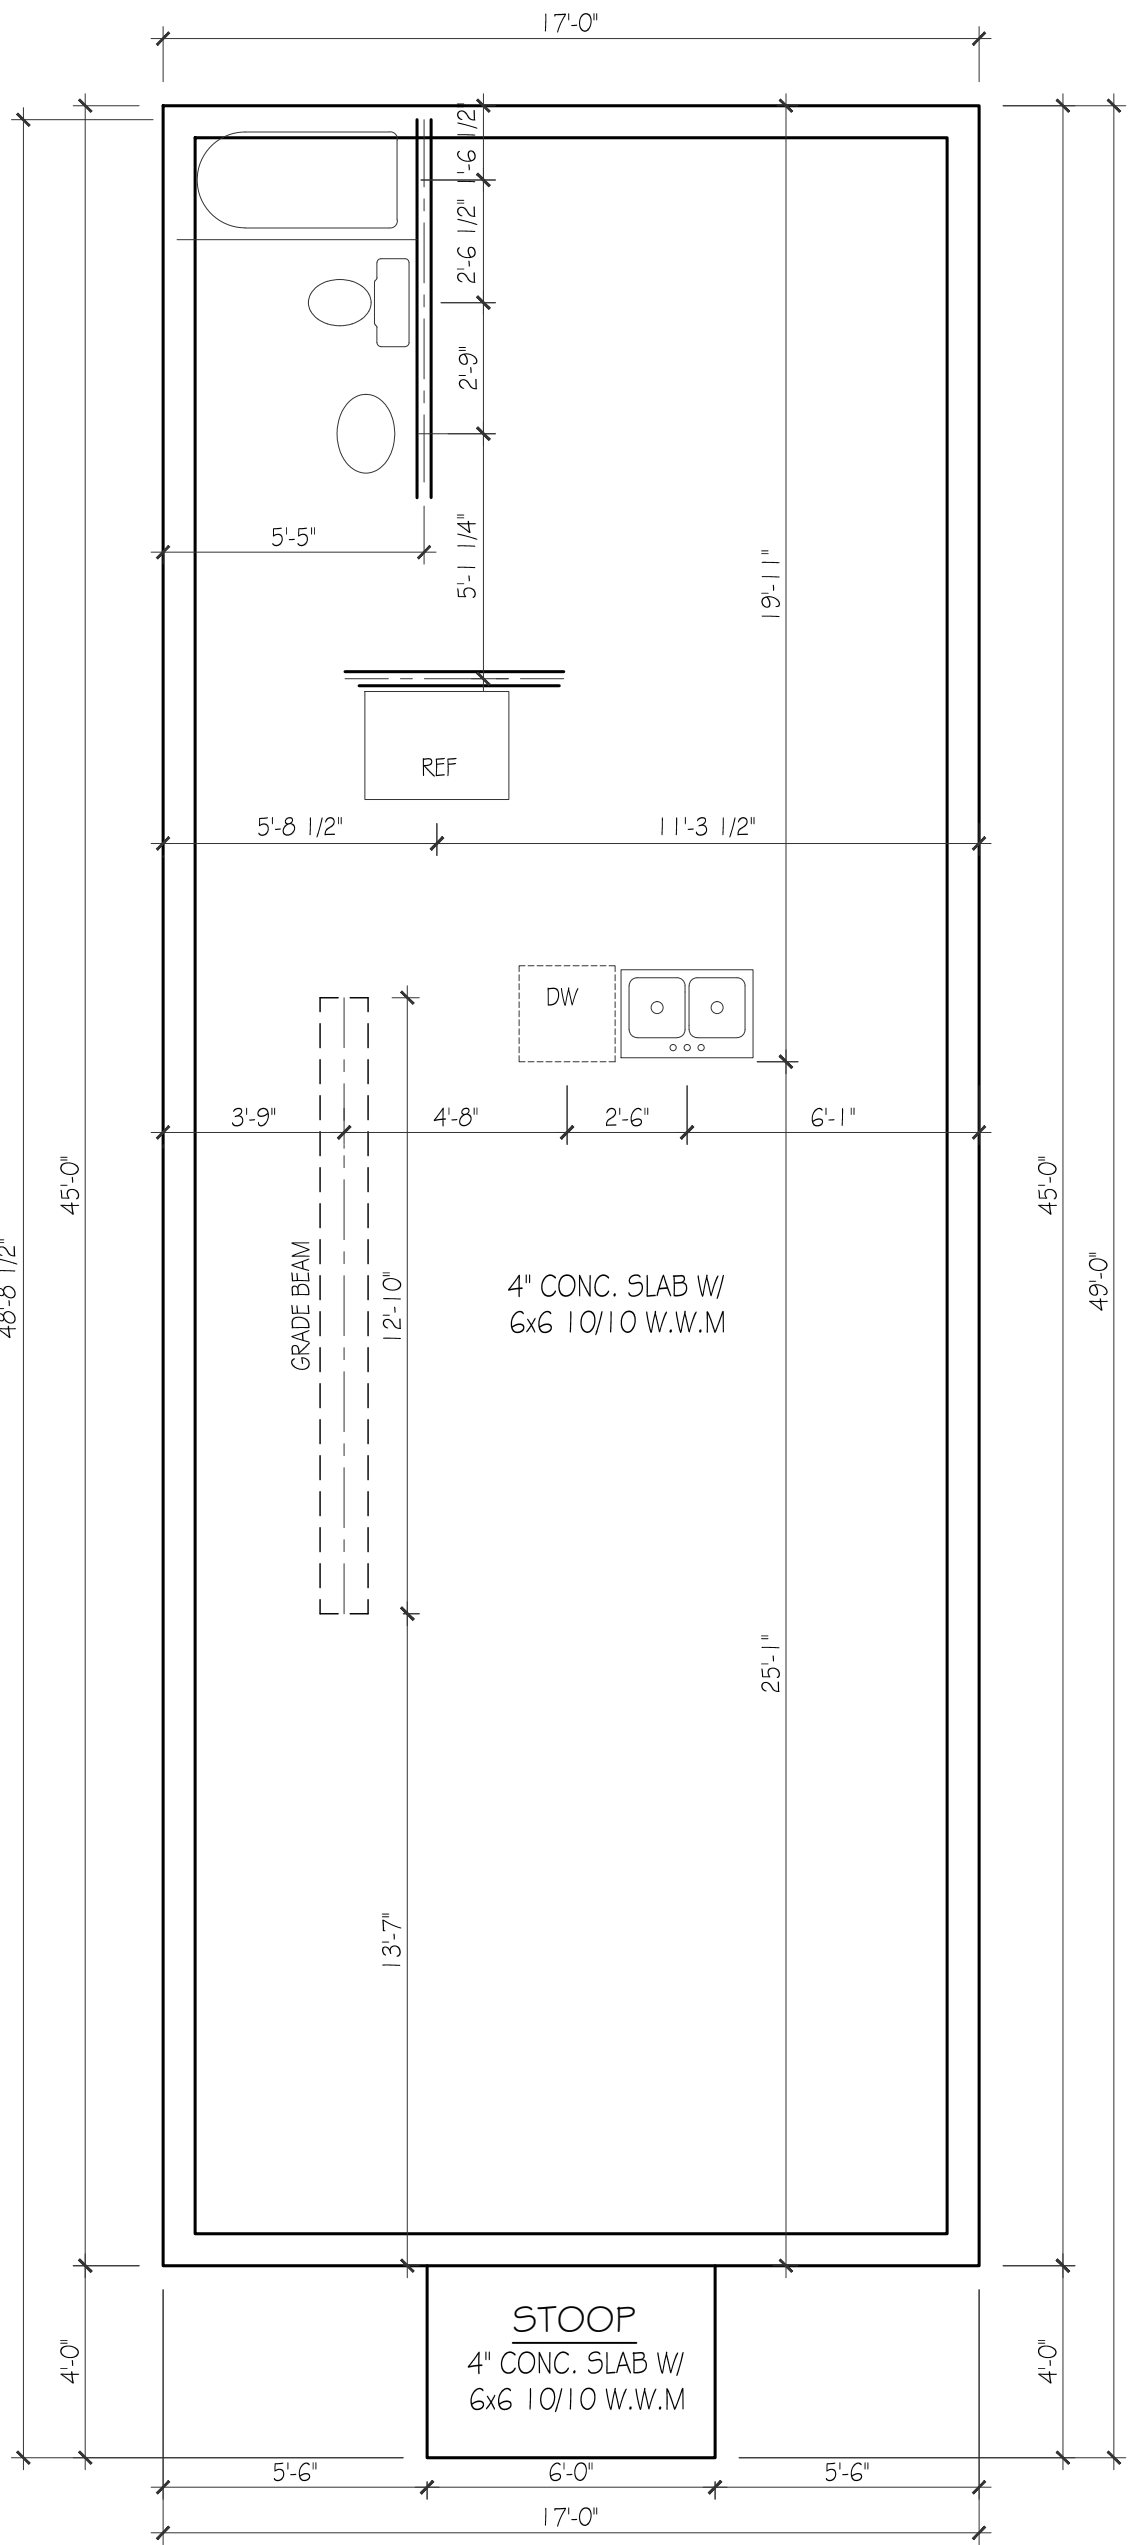

FOUNDATION PLAN

SCALE: 1/4"=1'-0"

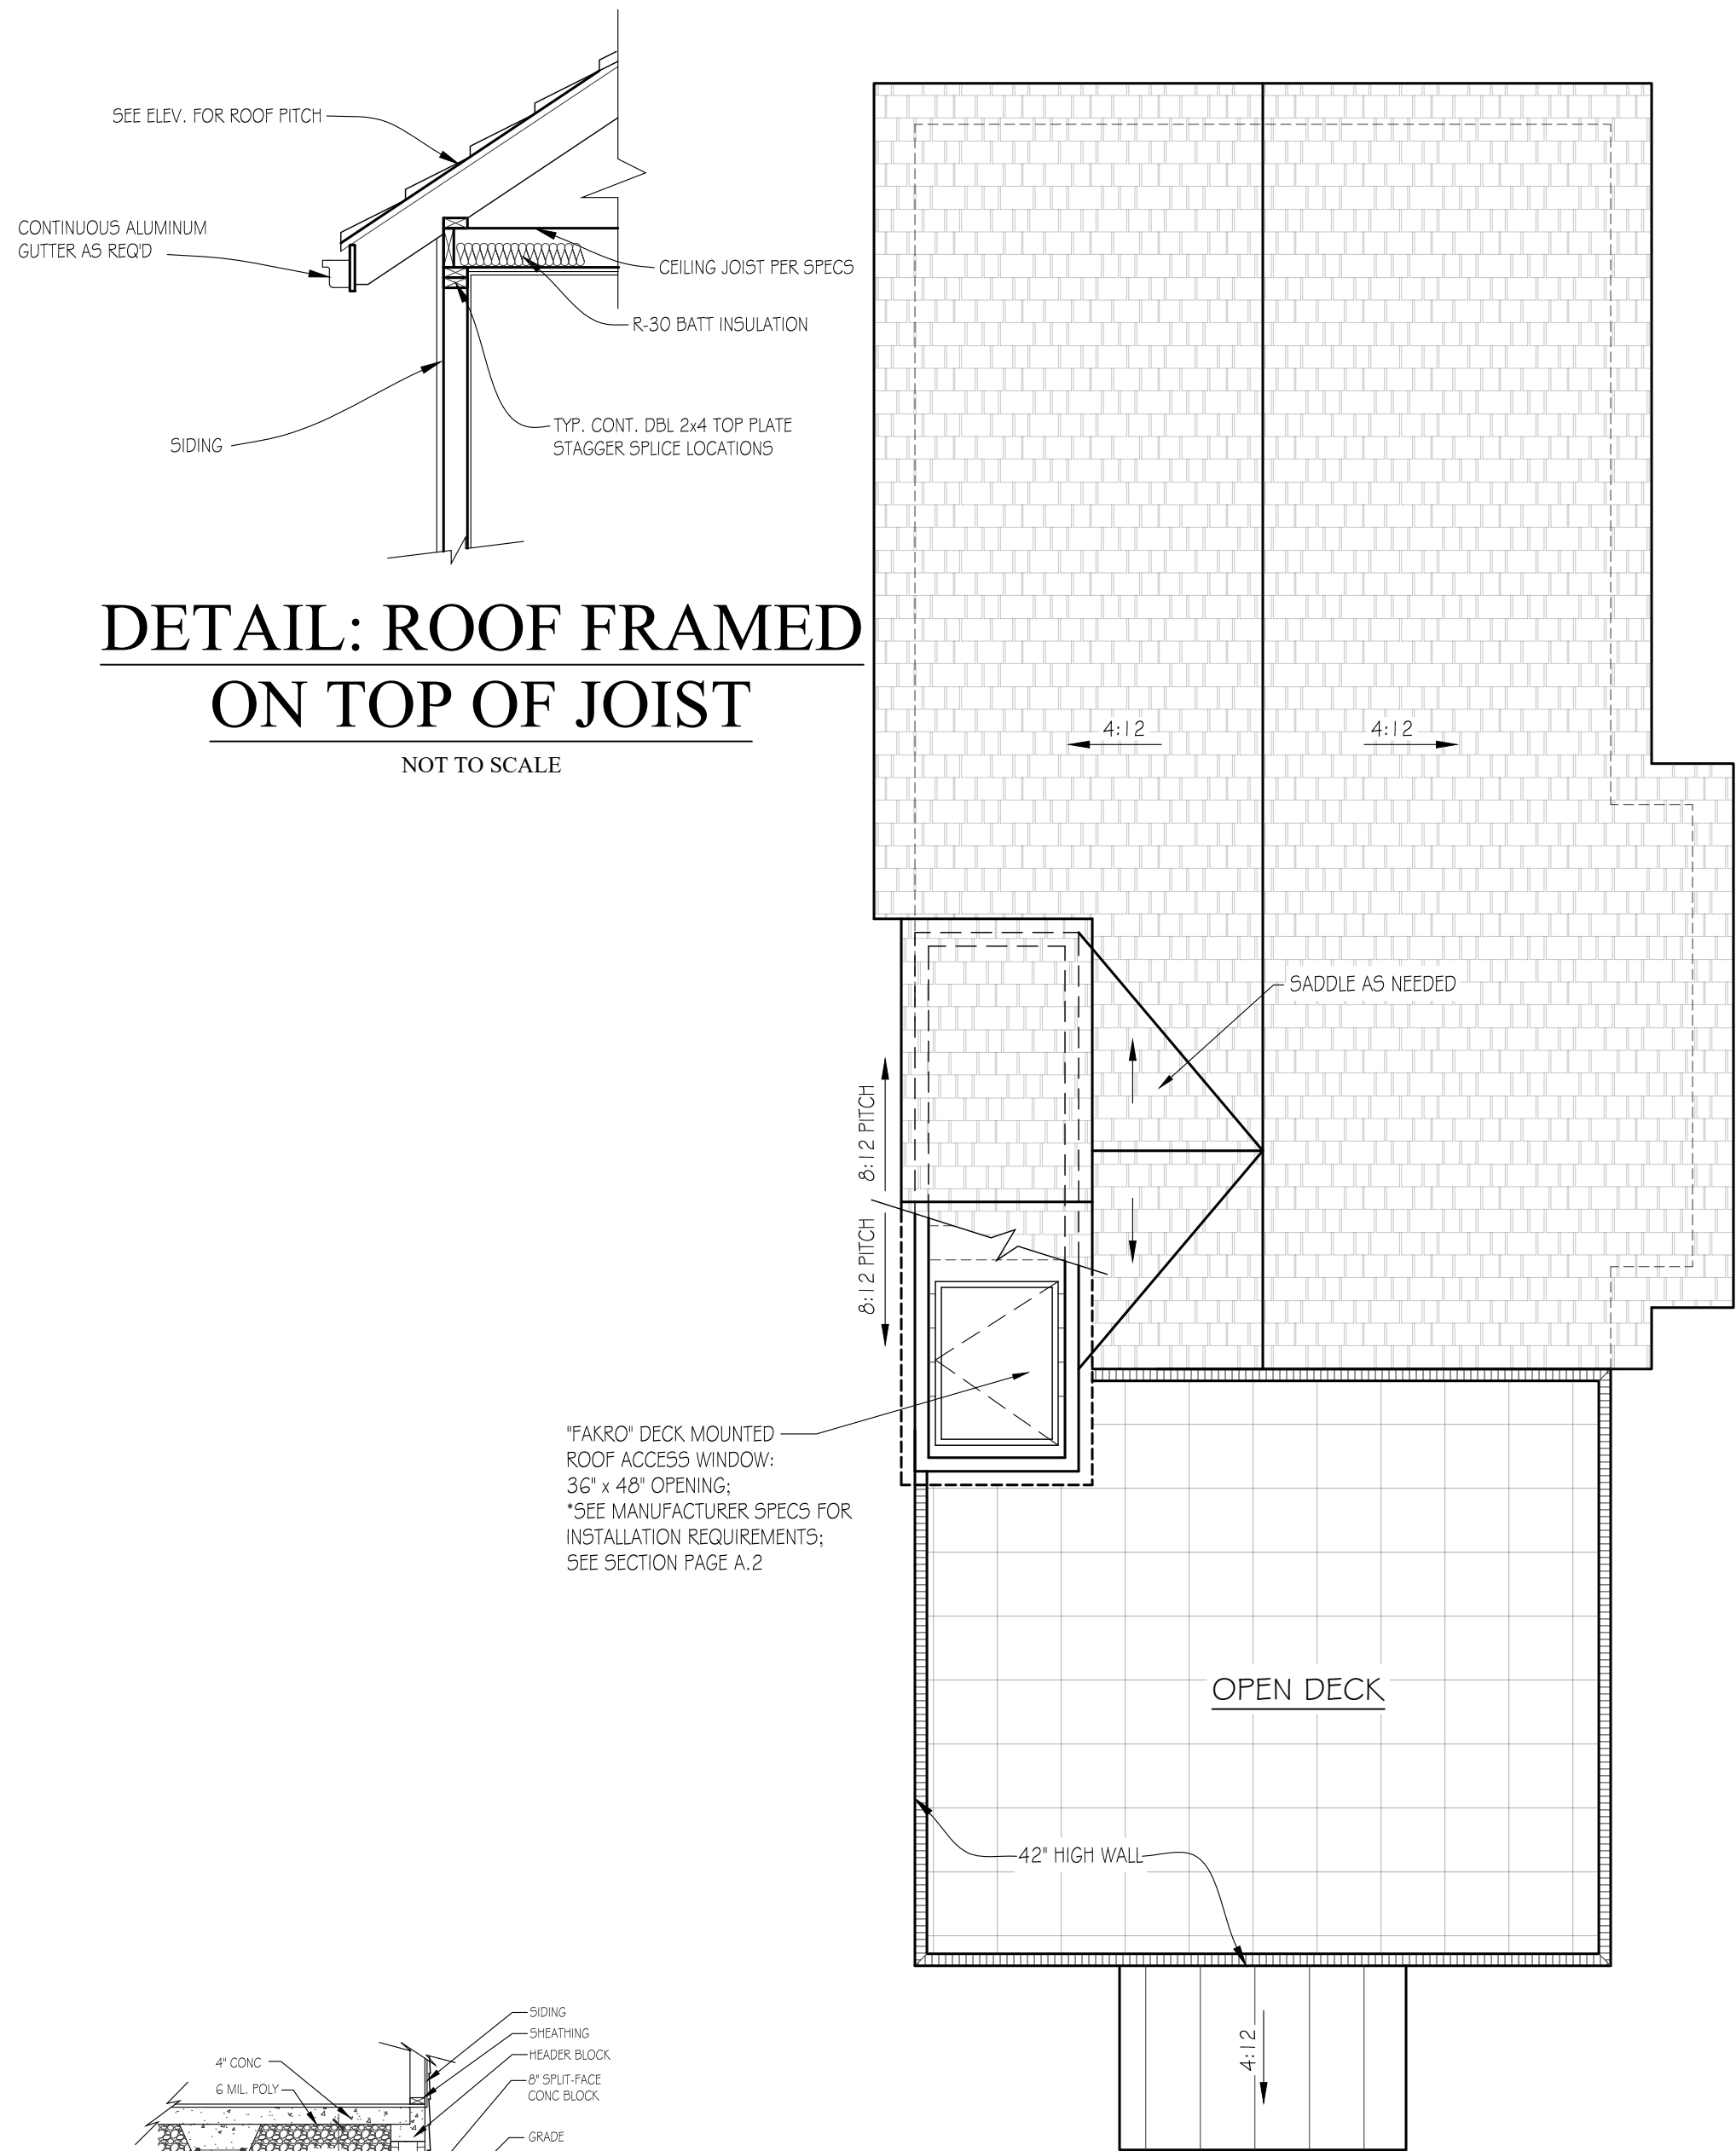


ROOF PLAN

SCALE: 1/4"=1'-0"

DETAIL: ROOF FRAMED ON TOP OF JOIST

NOT TO SCALE

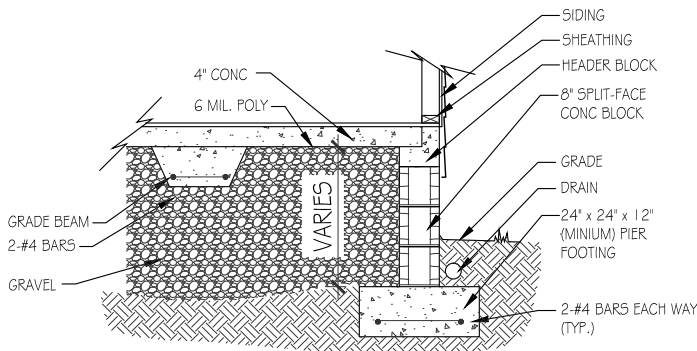

BLOCK SLAB- SIDING
SPLIT-FACE BLOCK

NOT TO SCALE, TYPICAL