


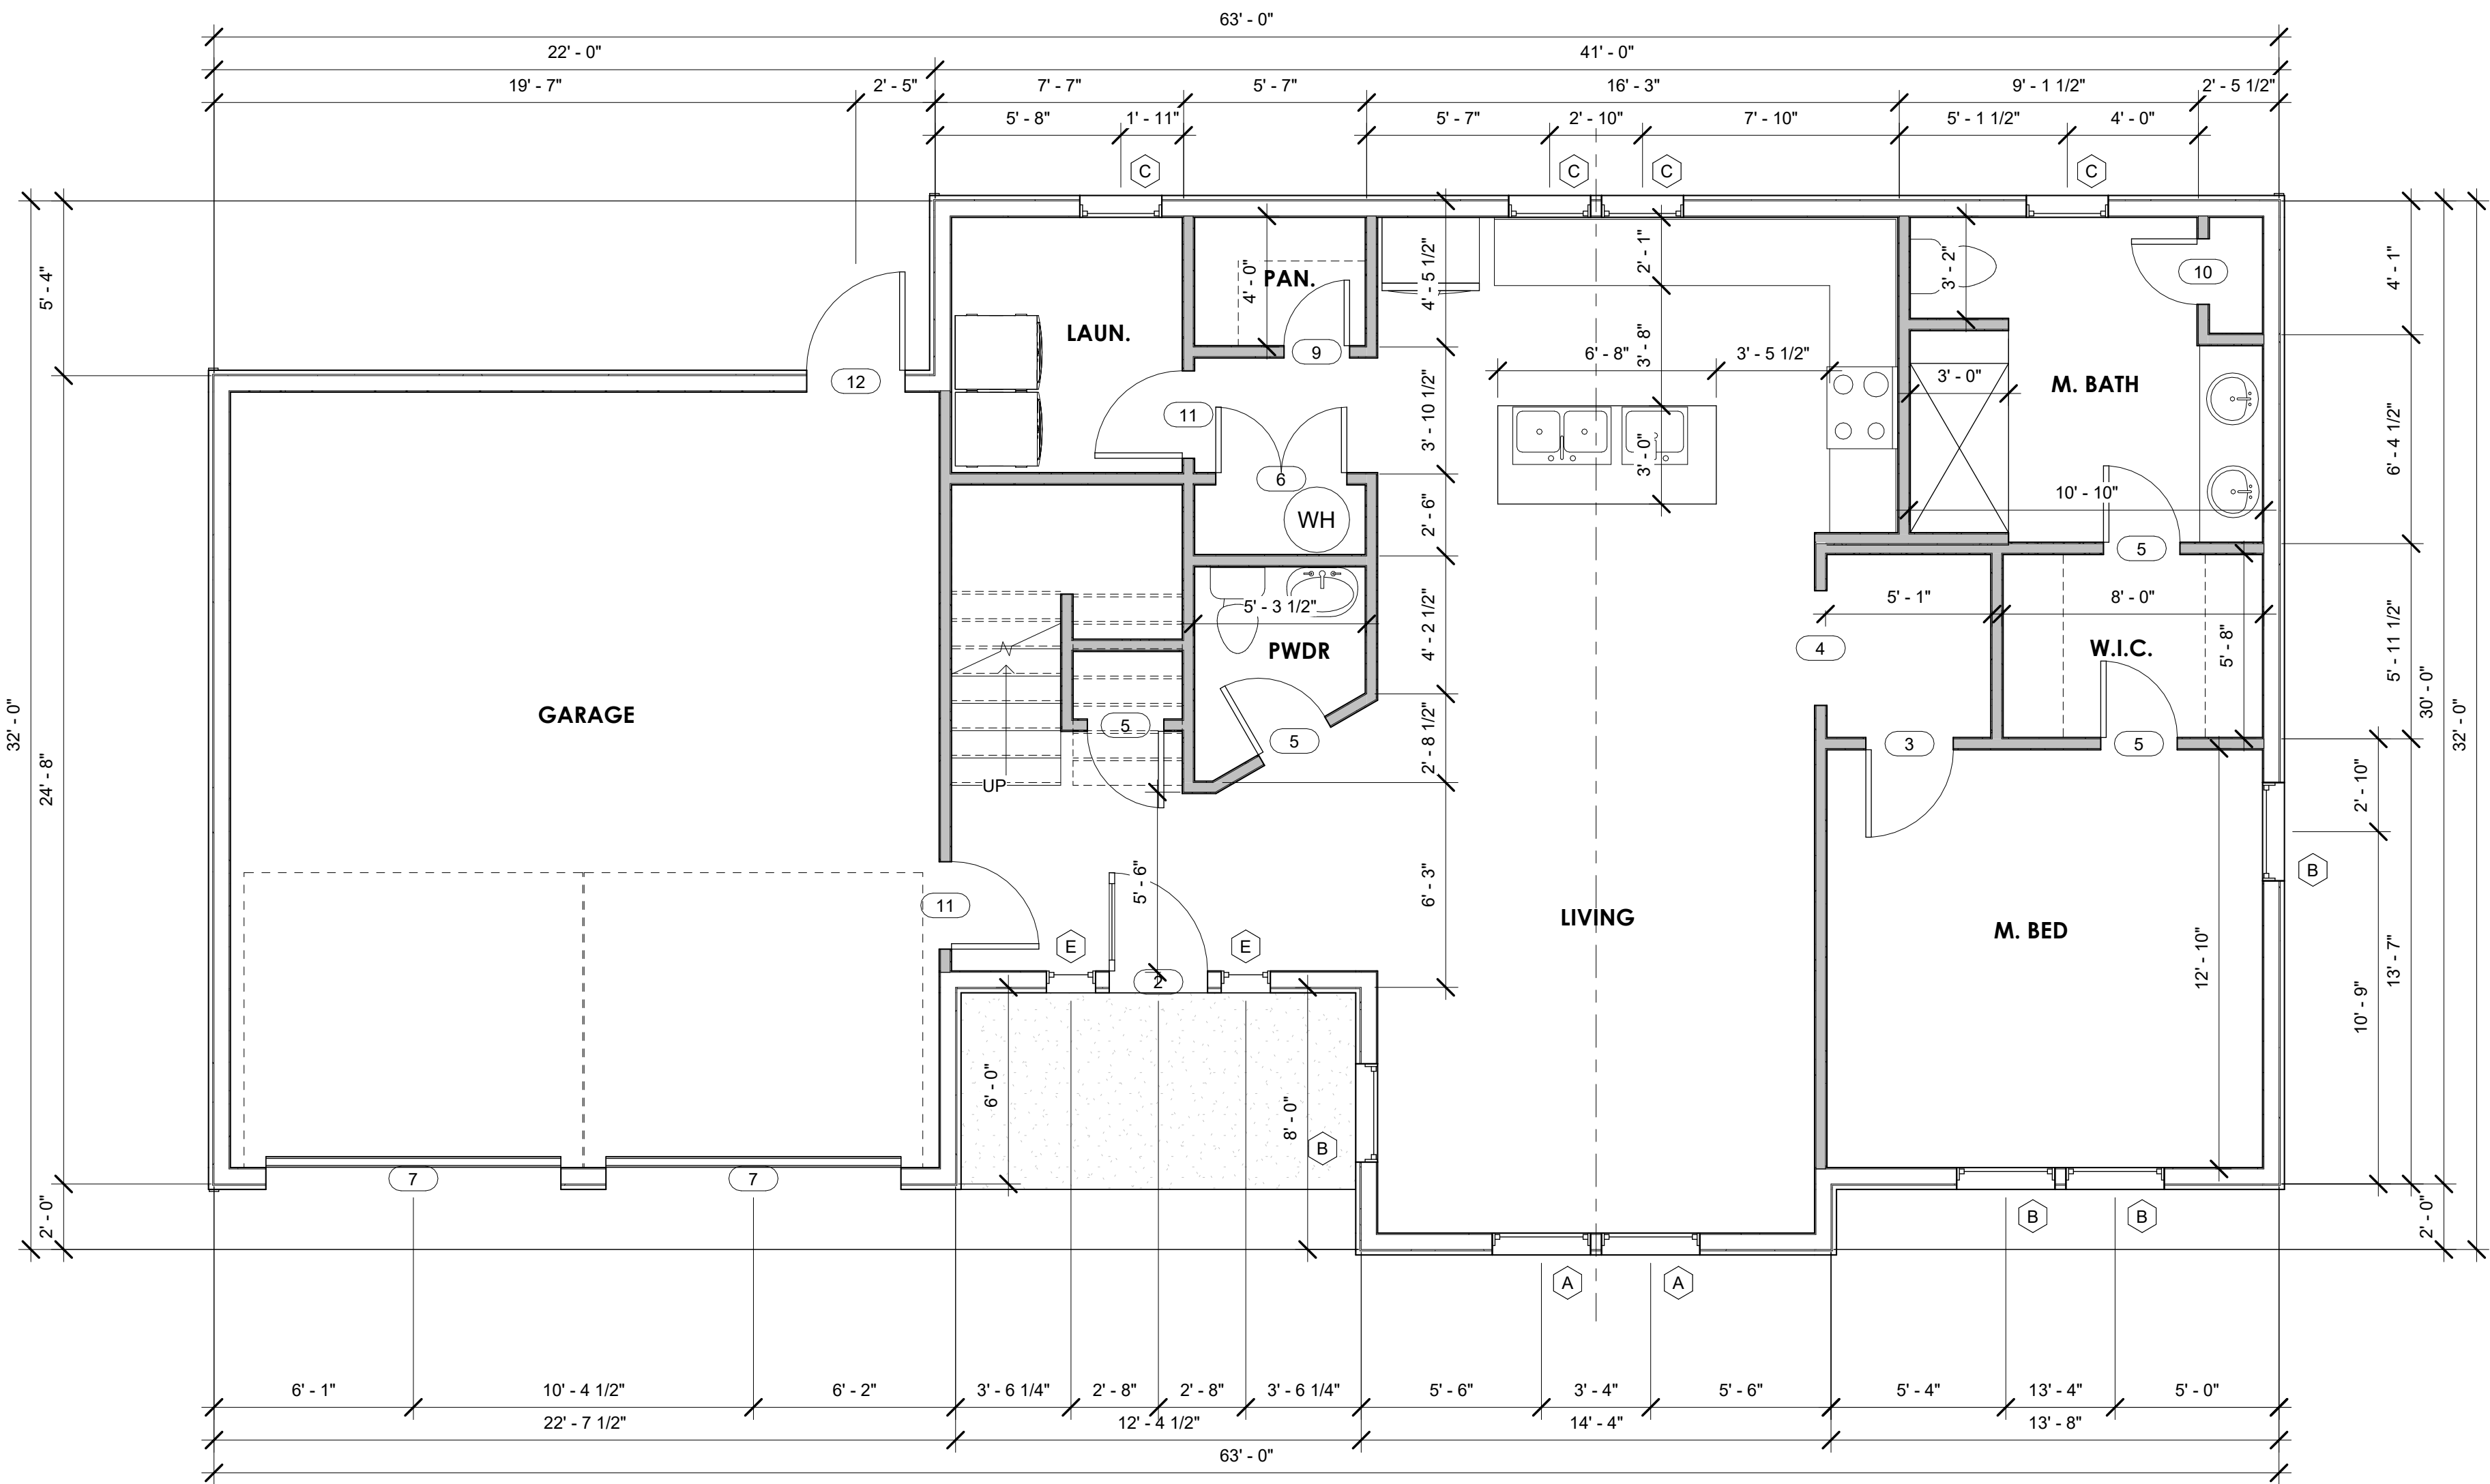


DOOR SCHEDULE	
Type Mark	SIZE
2	3'-0" X 8'-0"
3	2'-8" X 8'-0"
4	3'-6" X 8'-0" C.O.
5	2'-4"x6'-8"
6	4'-0"x6'-8"
7	96" x 96"
8	1'-6"x6'-8"
9	2'-0"x6'-8"
10	2'-0"x8'-0"
11	2'-8"x6'-8"
12	36" x 80"

WINDOW SCHEDULE	
Type Mark	Type
A	Double Hung 36" x 72"
B	double Hung 36" x 60"
C	double Hung 30" x 54"
D	Fixed 30" x 30"
E	Fixed 18" x 96"
F	LOUVRE 8" X 48"

AREA SCHEDULE	
NAME	AREA
1ST FLOOR	1125 SF
2ND FLOOR	1229 SF
Grand total: 2	2355 SF


1 MAIN FLOOR PLAN
1/4" = 1'-0"

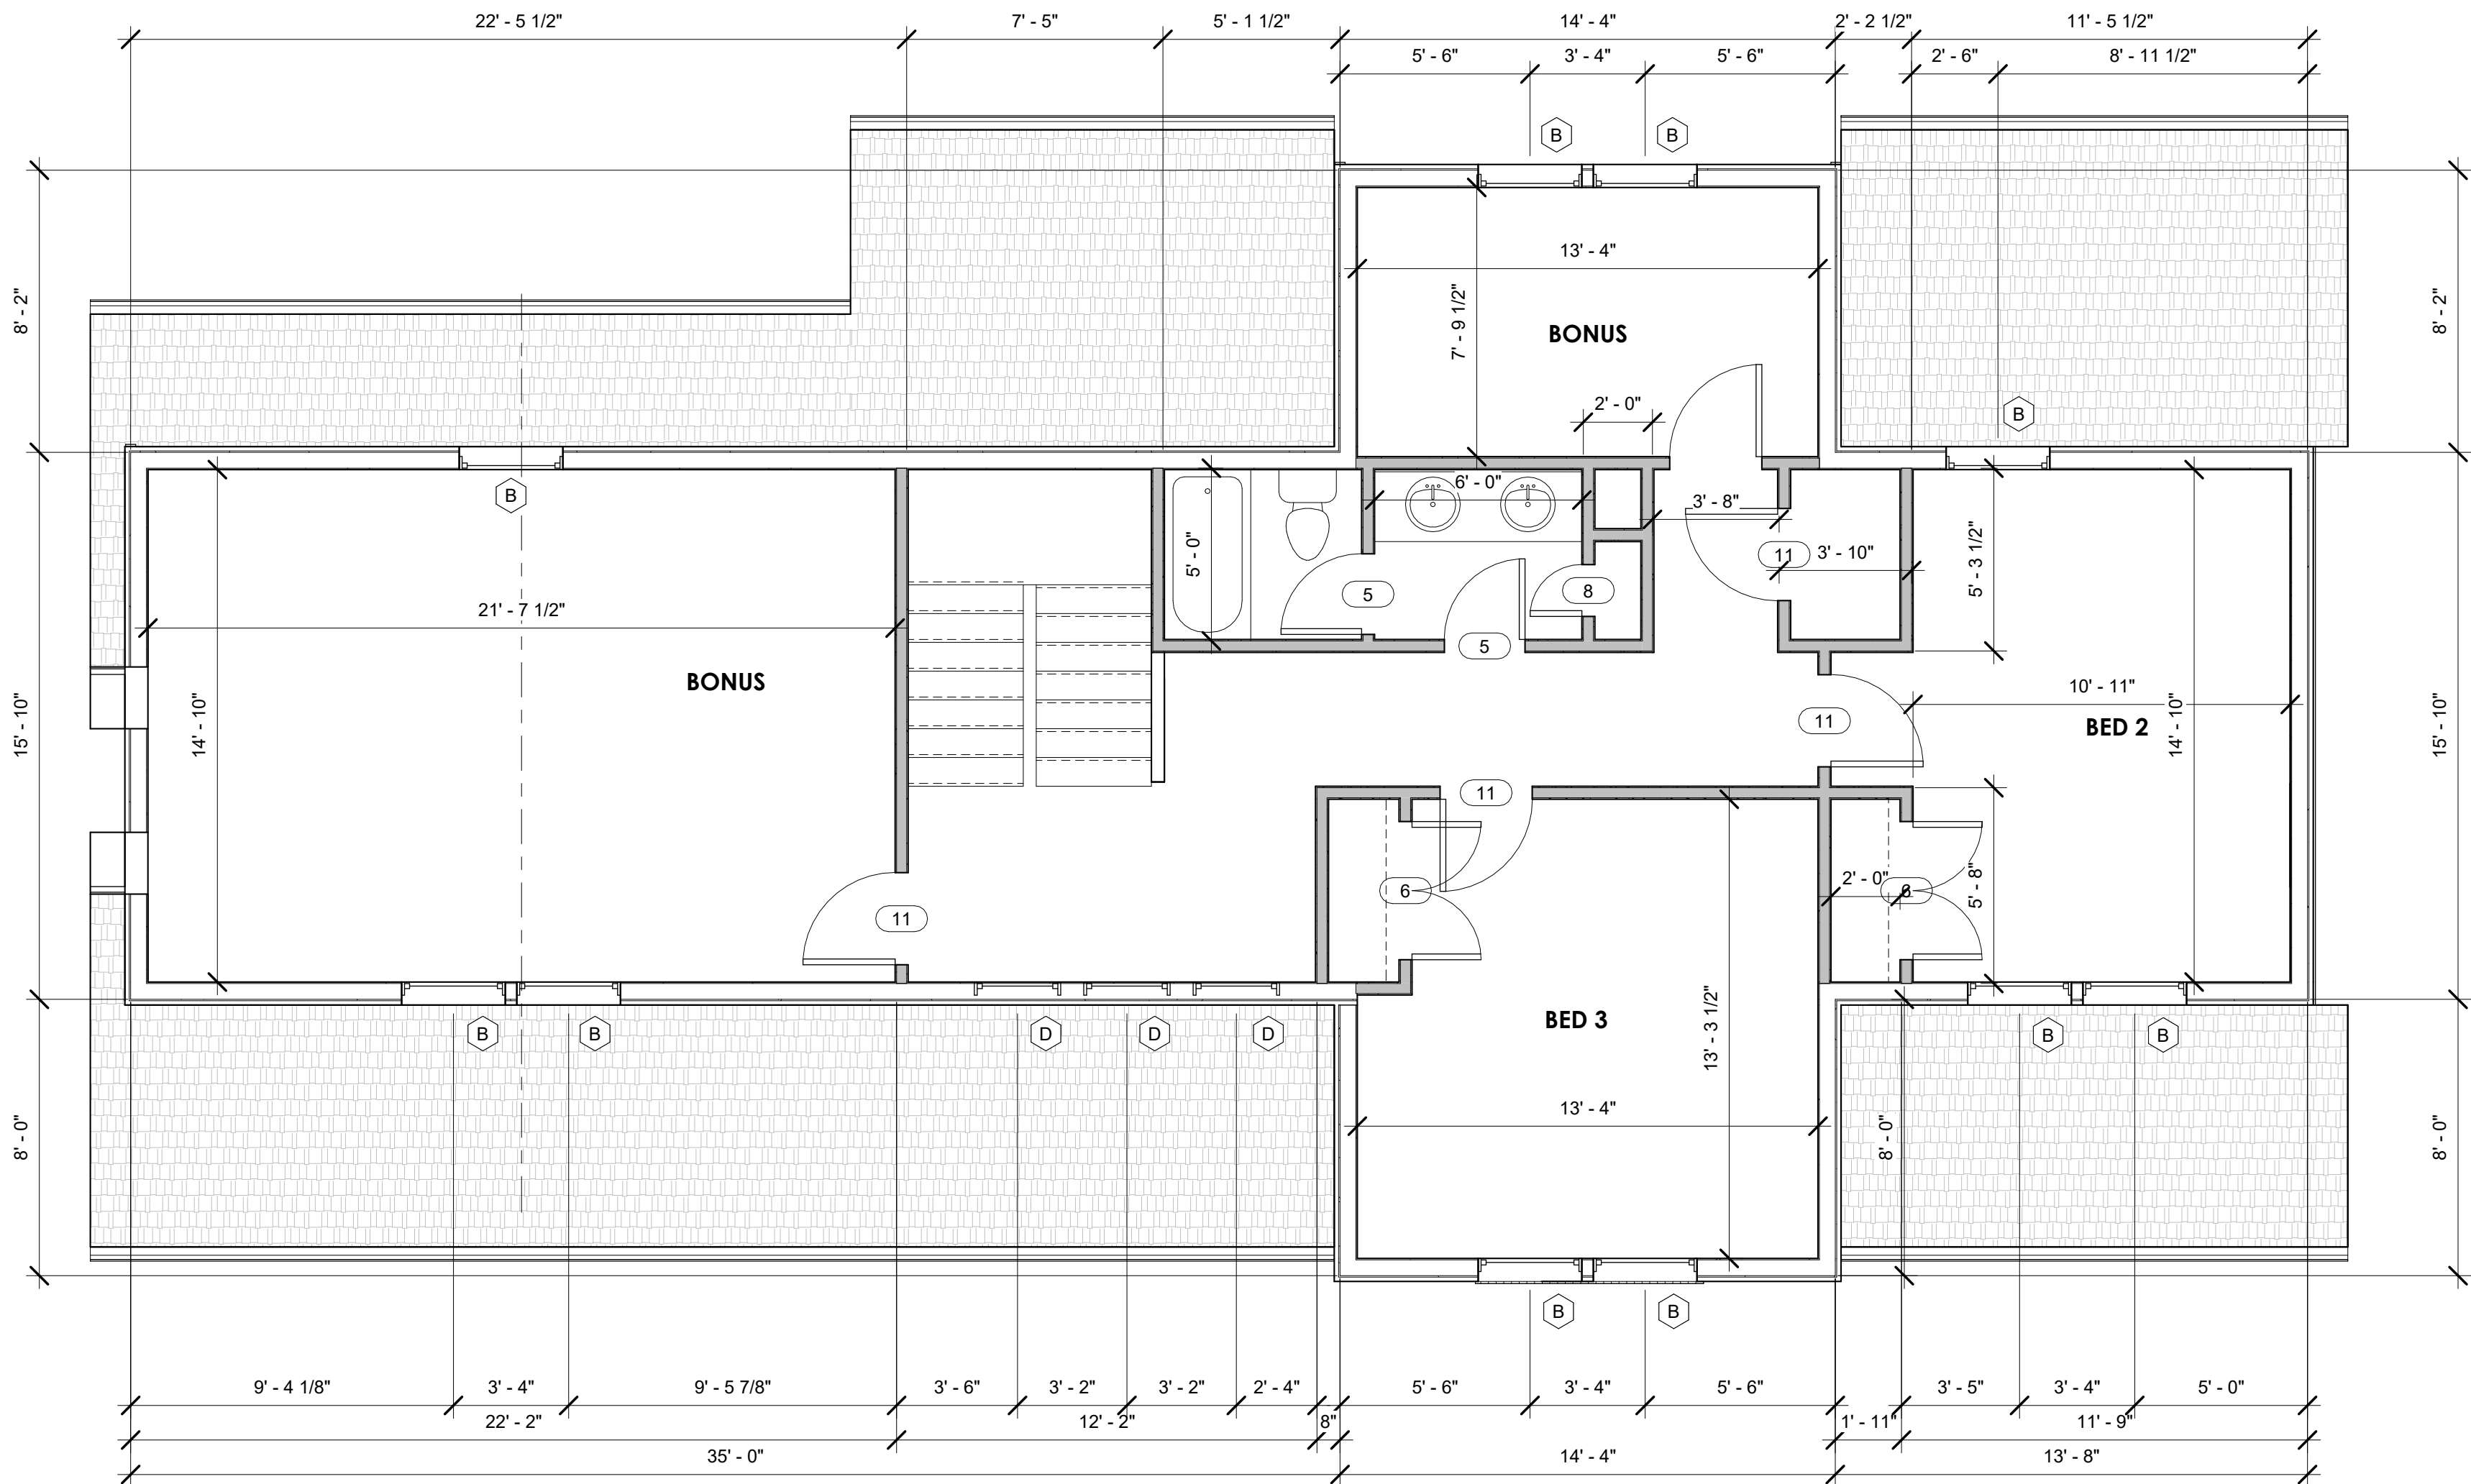


2 UPPER FLOOR PLAN
1/4" = 1'-0"

Revision Schedule		
Revision Number	Revision Description	Revision Date

Sheet Information	
Date :	12/17/2024
Job Number :	000000
Drawn By :	Author
Checked By :	Checker
Approved By :	Approver

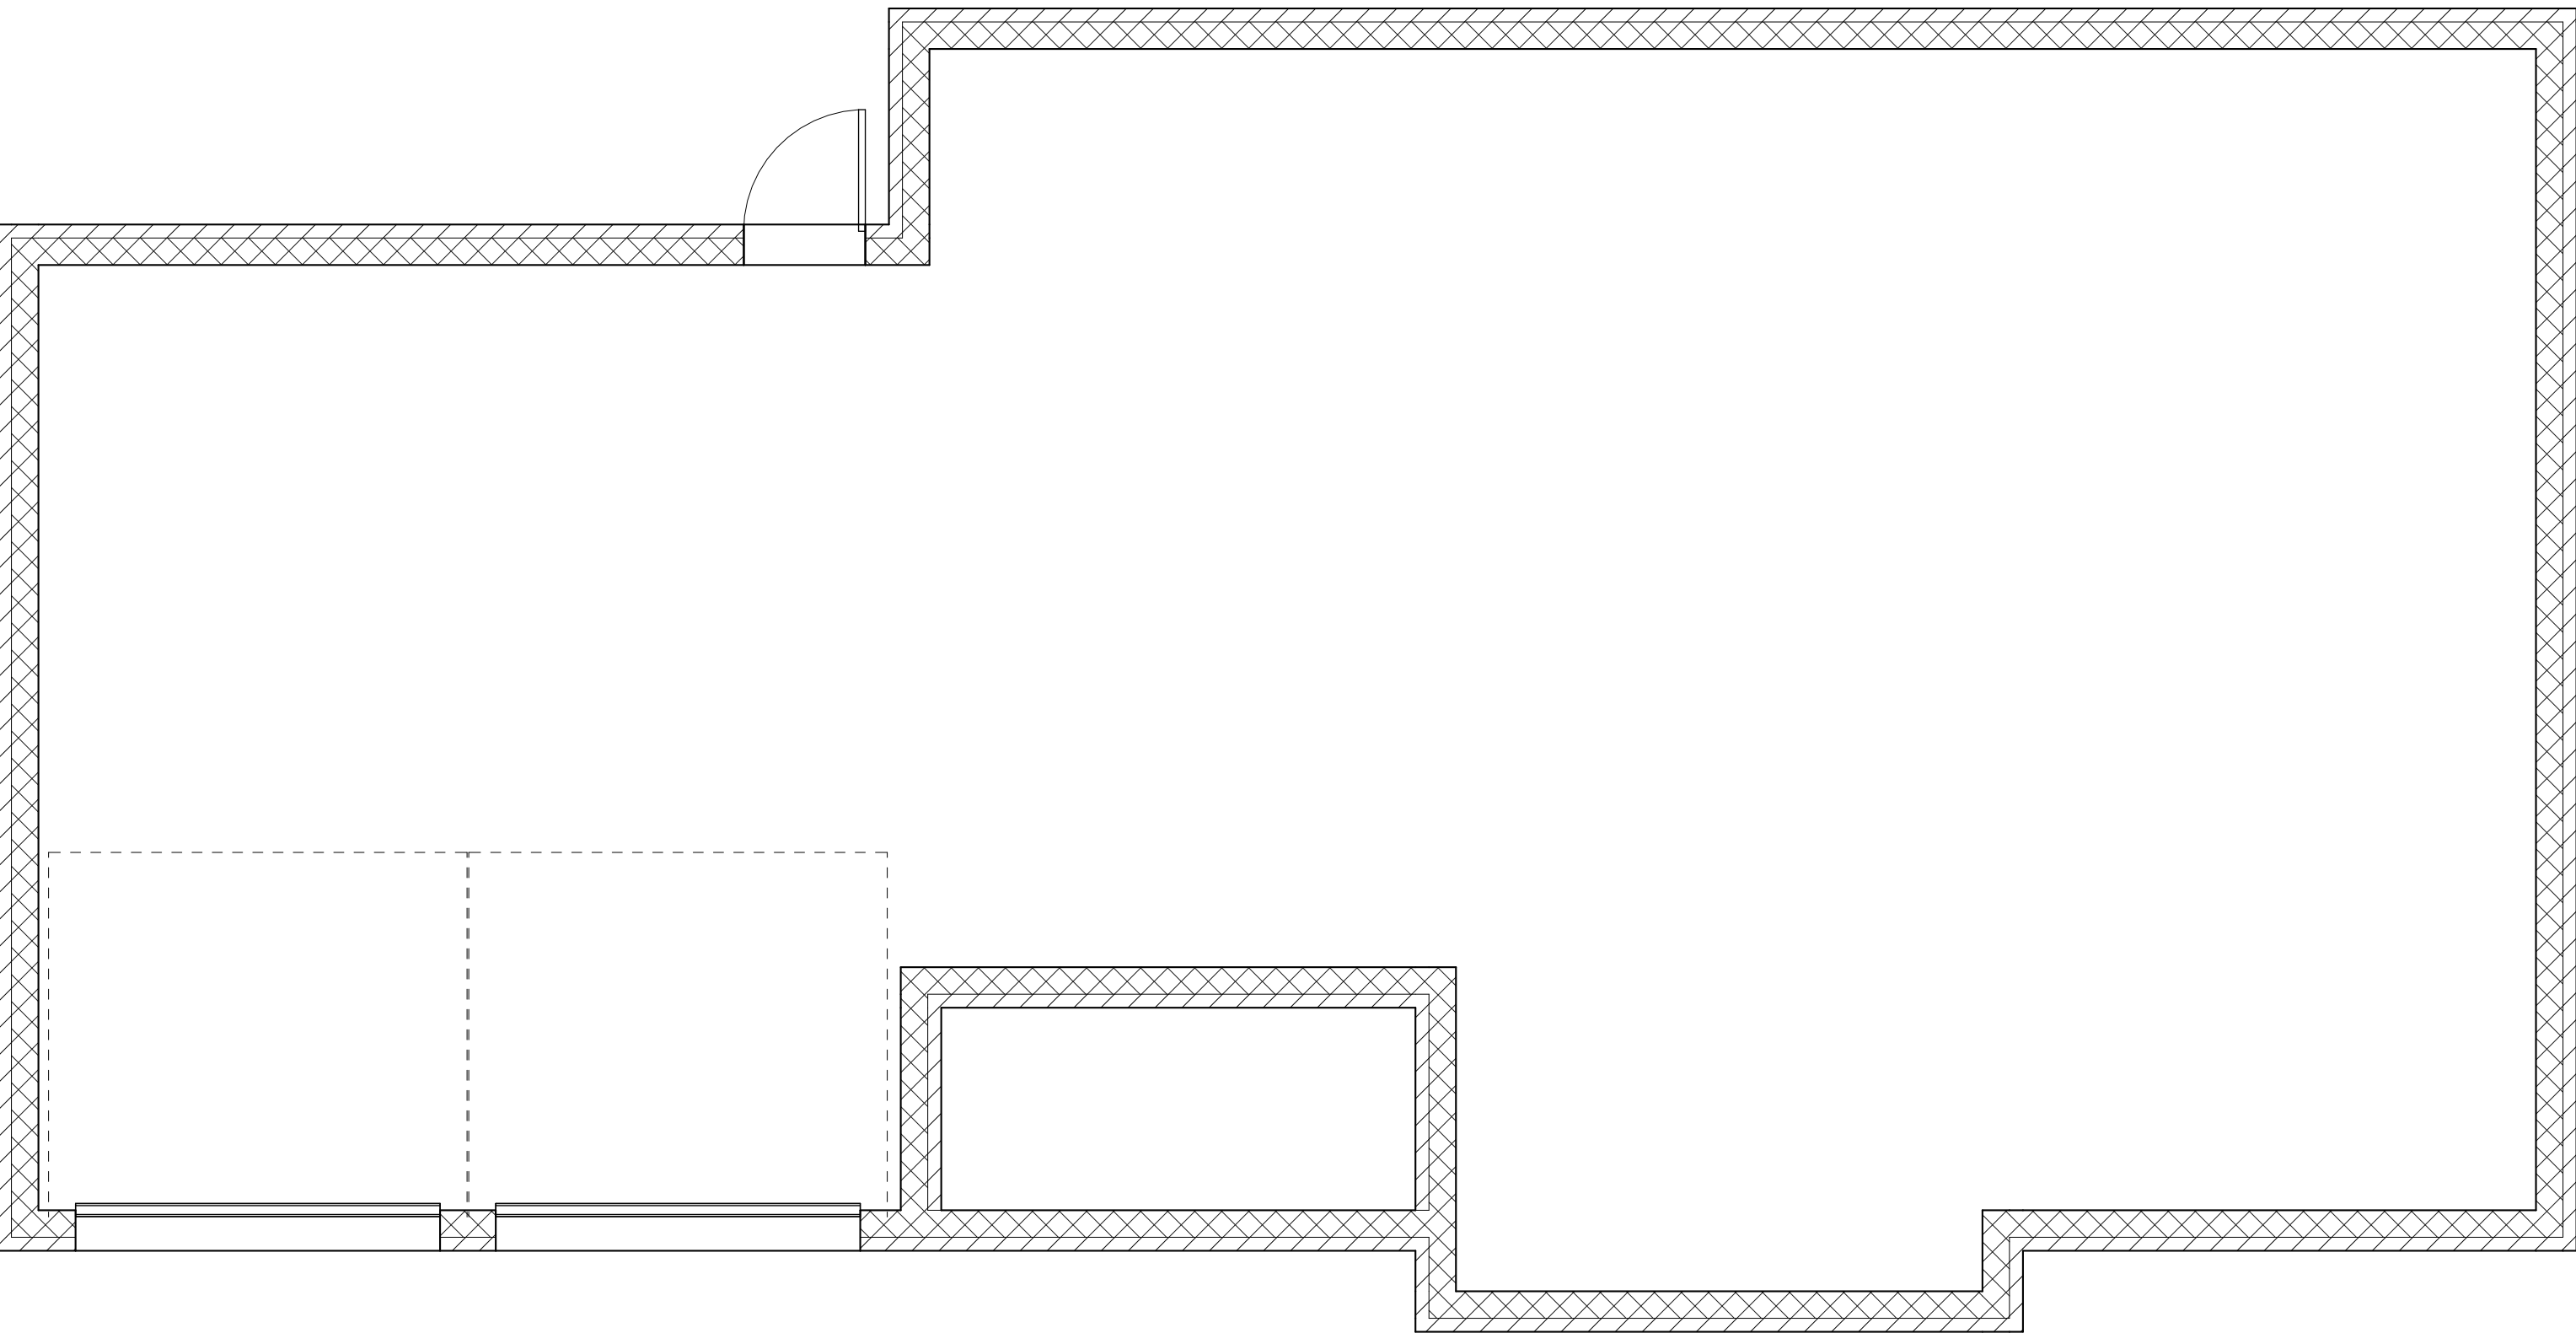

2 FOUNDATION PLAN
1/4" = 1'-0"

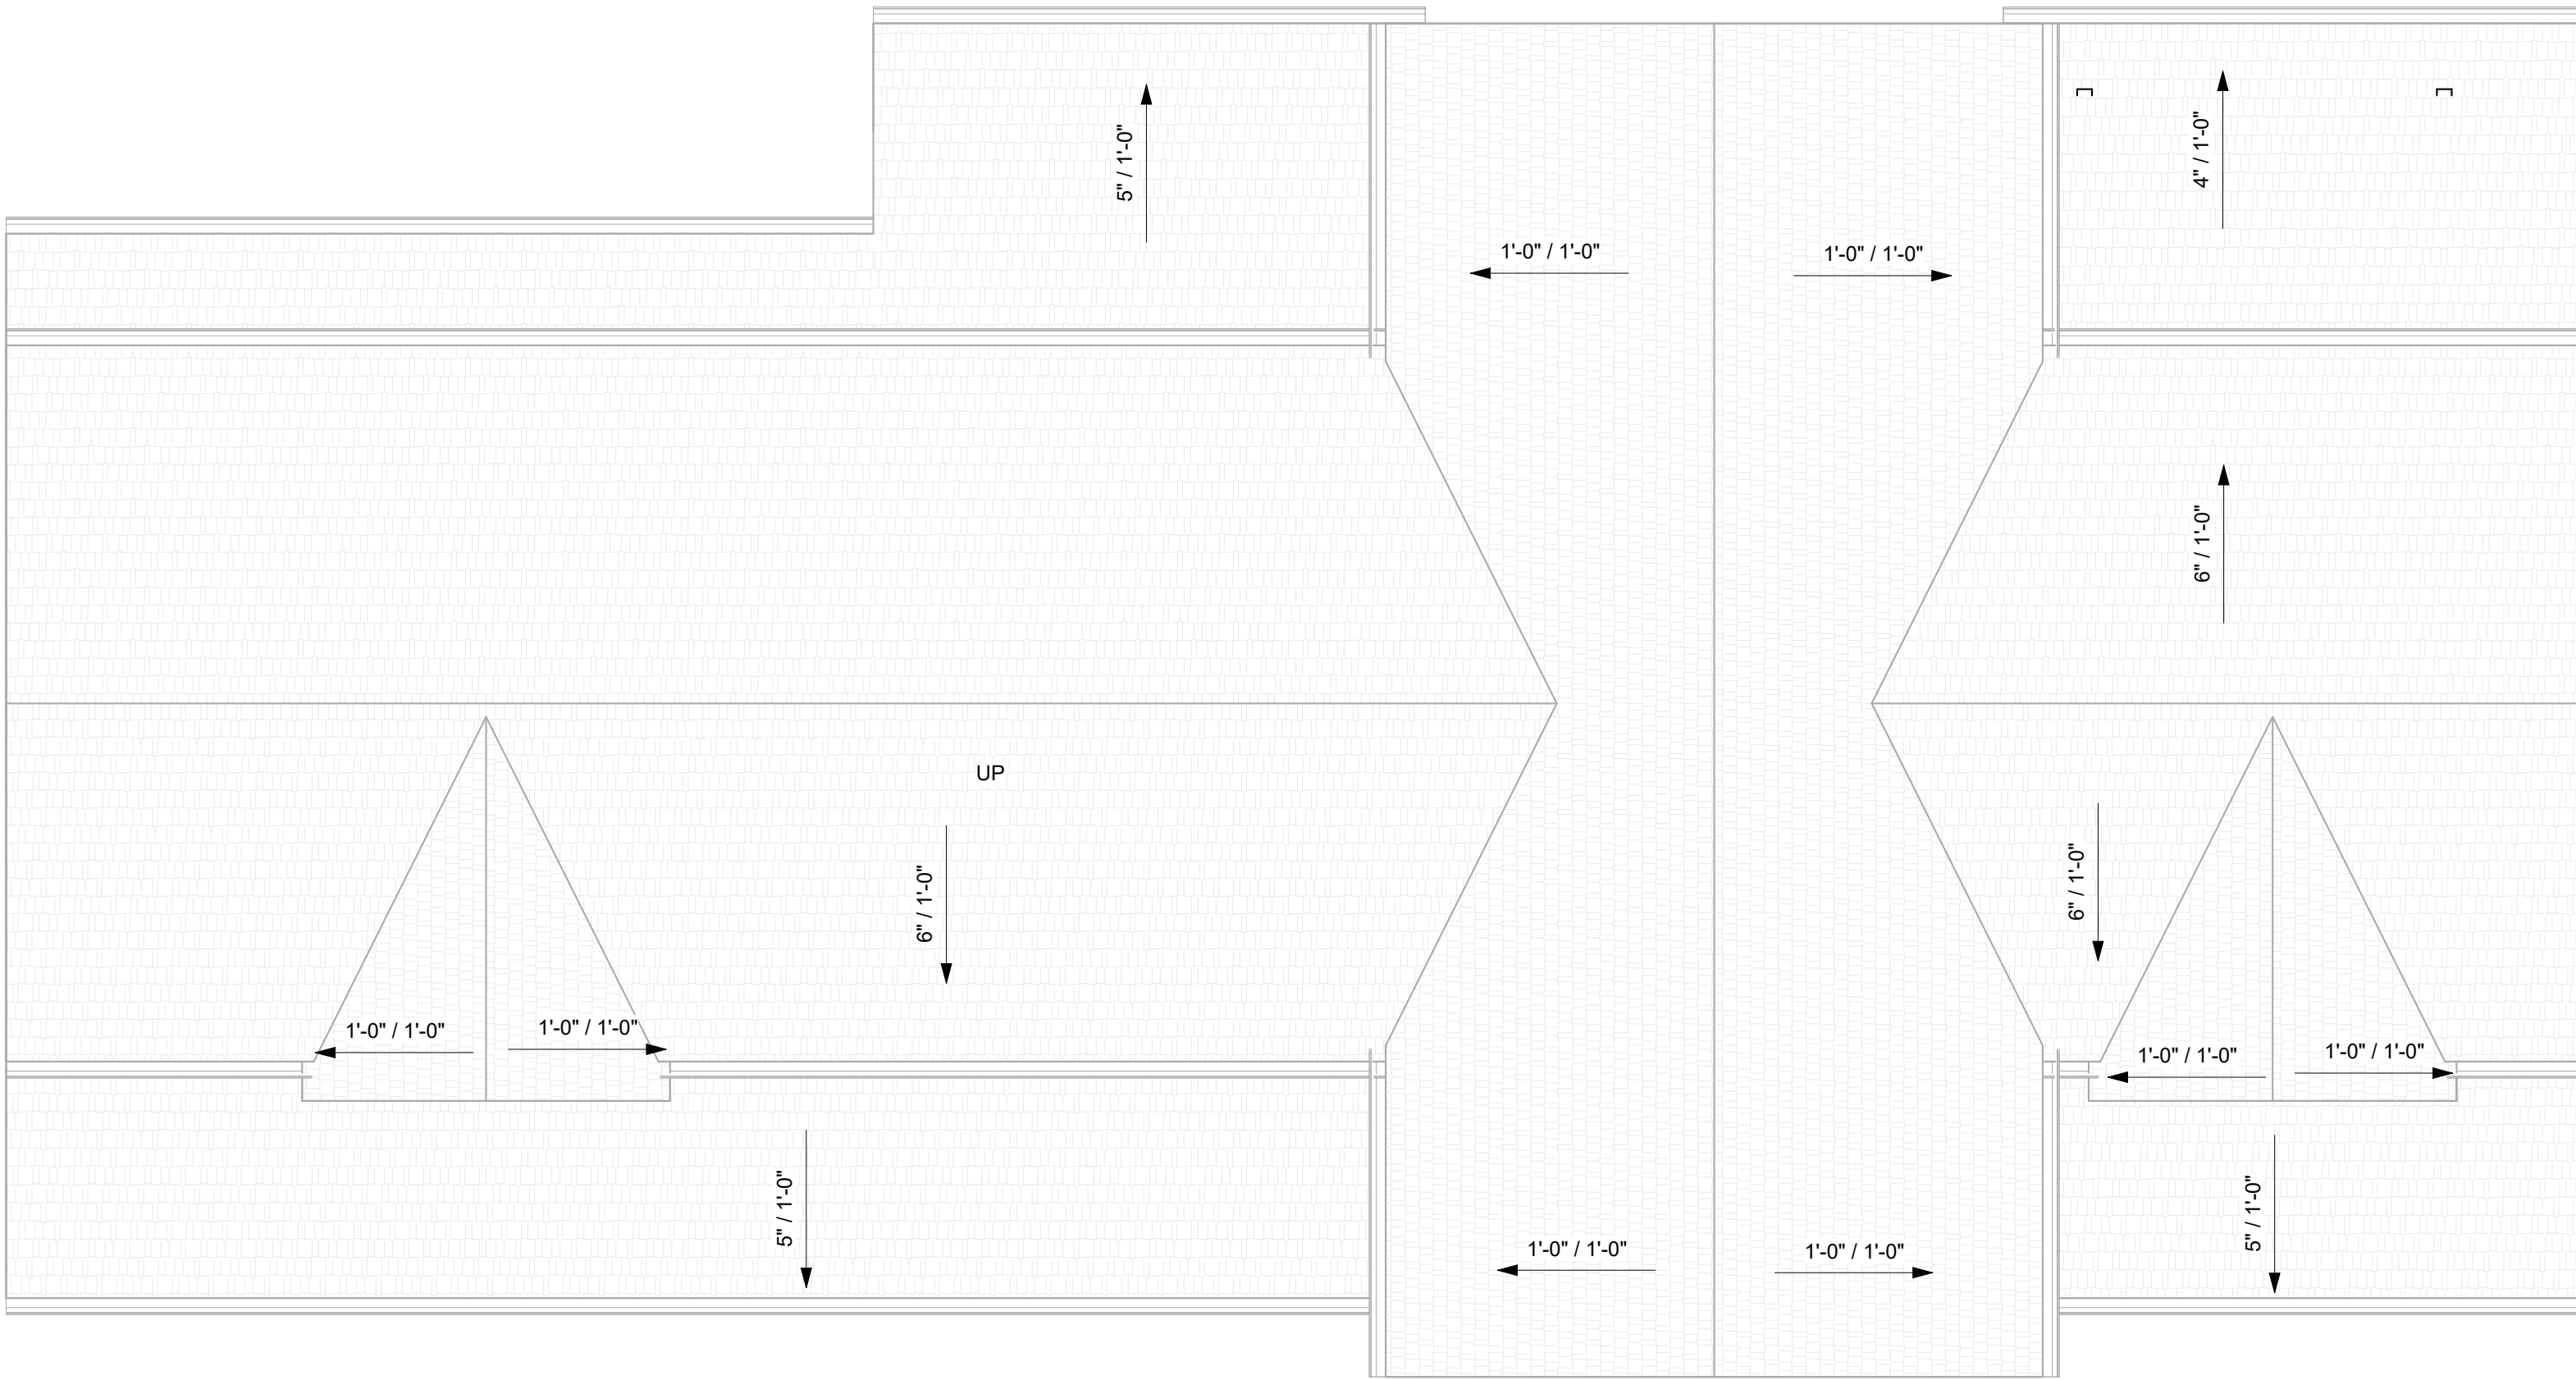

1 ROOF PLAN
1/4" = 1'-0"

PROJECT MANAGER:
TELEPHONE EXT:
e-mail:

In Association with:

Project Manager:

e-mail:

Project Manager:

e-mail:

5538 KENDALL DR.

PERMIT DOCUMENT SUBMITTAL
NASHVILLE TN

Revision Schedule		
Revision Number	Revision Description	Revision Date

Sheet Information

Date :	12/17/2024
Job Number :	000000
Drawn By :	Author
Checked By :	Checker
Approved By :	Approver

THESE DOCUMENTS ARE THE PROPERTY OF
JENNER DESIGN, LLC. AND SHALL NOT BE
REPRODUCED WITHOUT EXPRESSED
WRITTEN CONSENT OF JENNER DESIGN, LLC.

© JENNERDESIGN, LLC. 2020

Sheet Description:
ROOF/FOUNDATION
PLAN


Sheet:

A103



2 FRONT ELEVATION
1/4" = 1'-0"

WINDOW SCHEDULE	
Type Mark	Type
A	Double Hung 36" x 72"
B	double Hung 36" x 60"
C	double Hung 30" x 54"
D	Fixed 30" x 30"
E	Fixed 18" x 96"
F	LOUVRE 8" X 48"

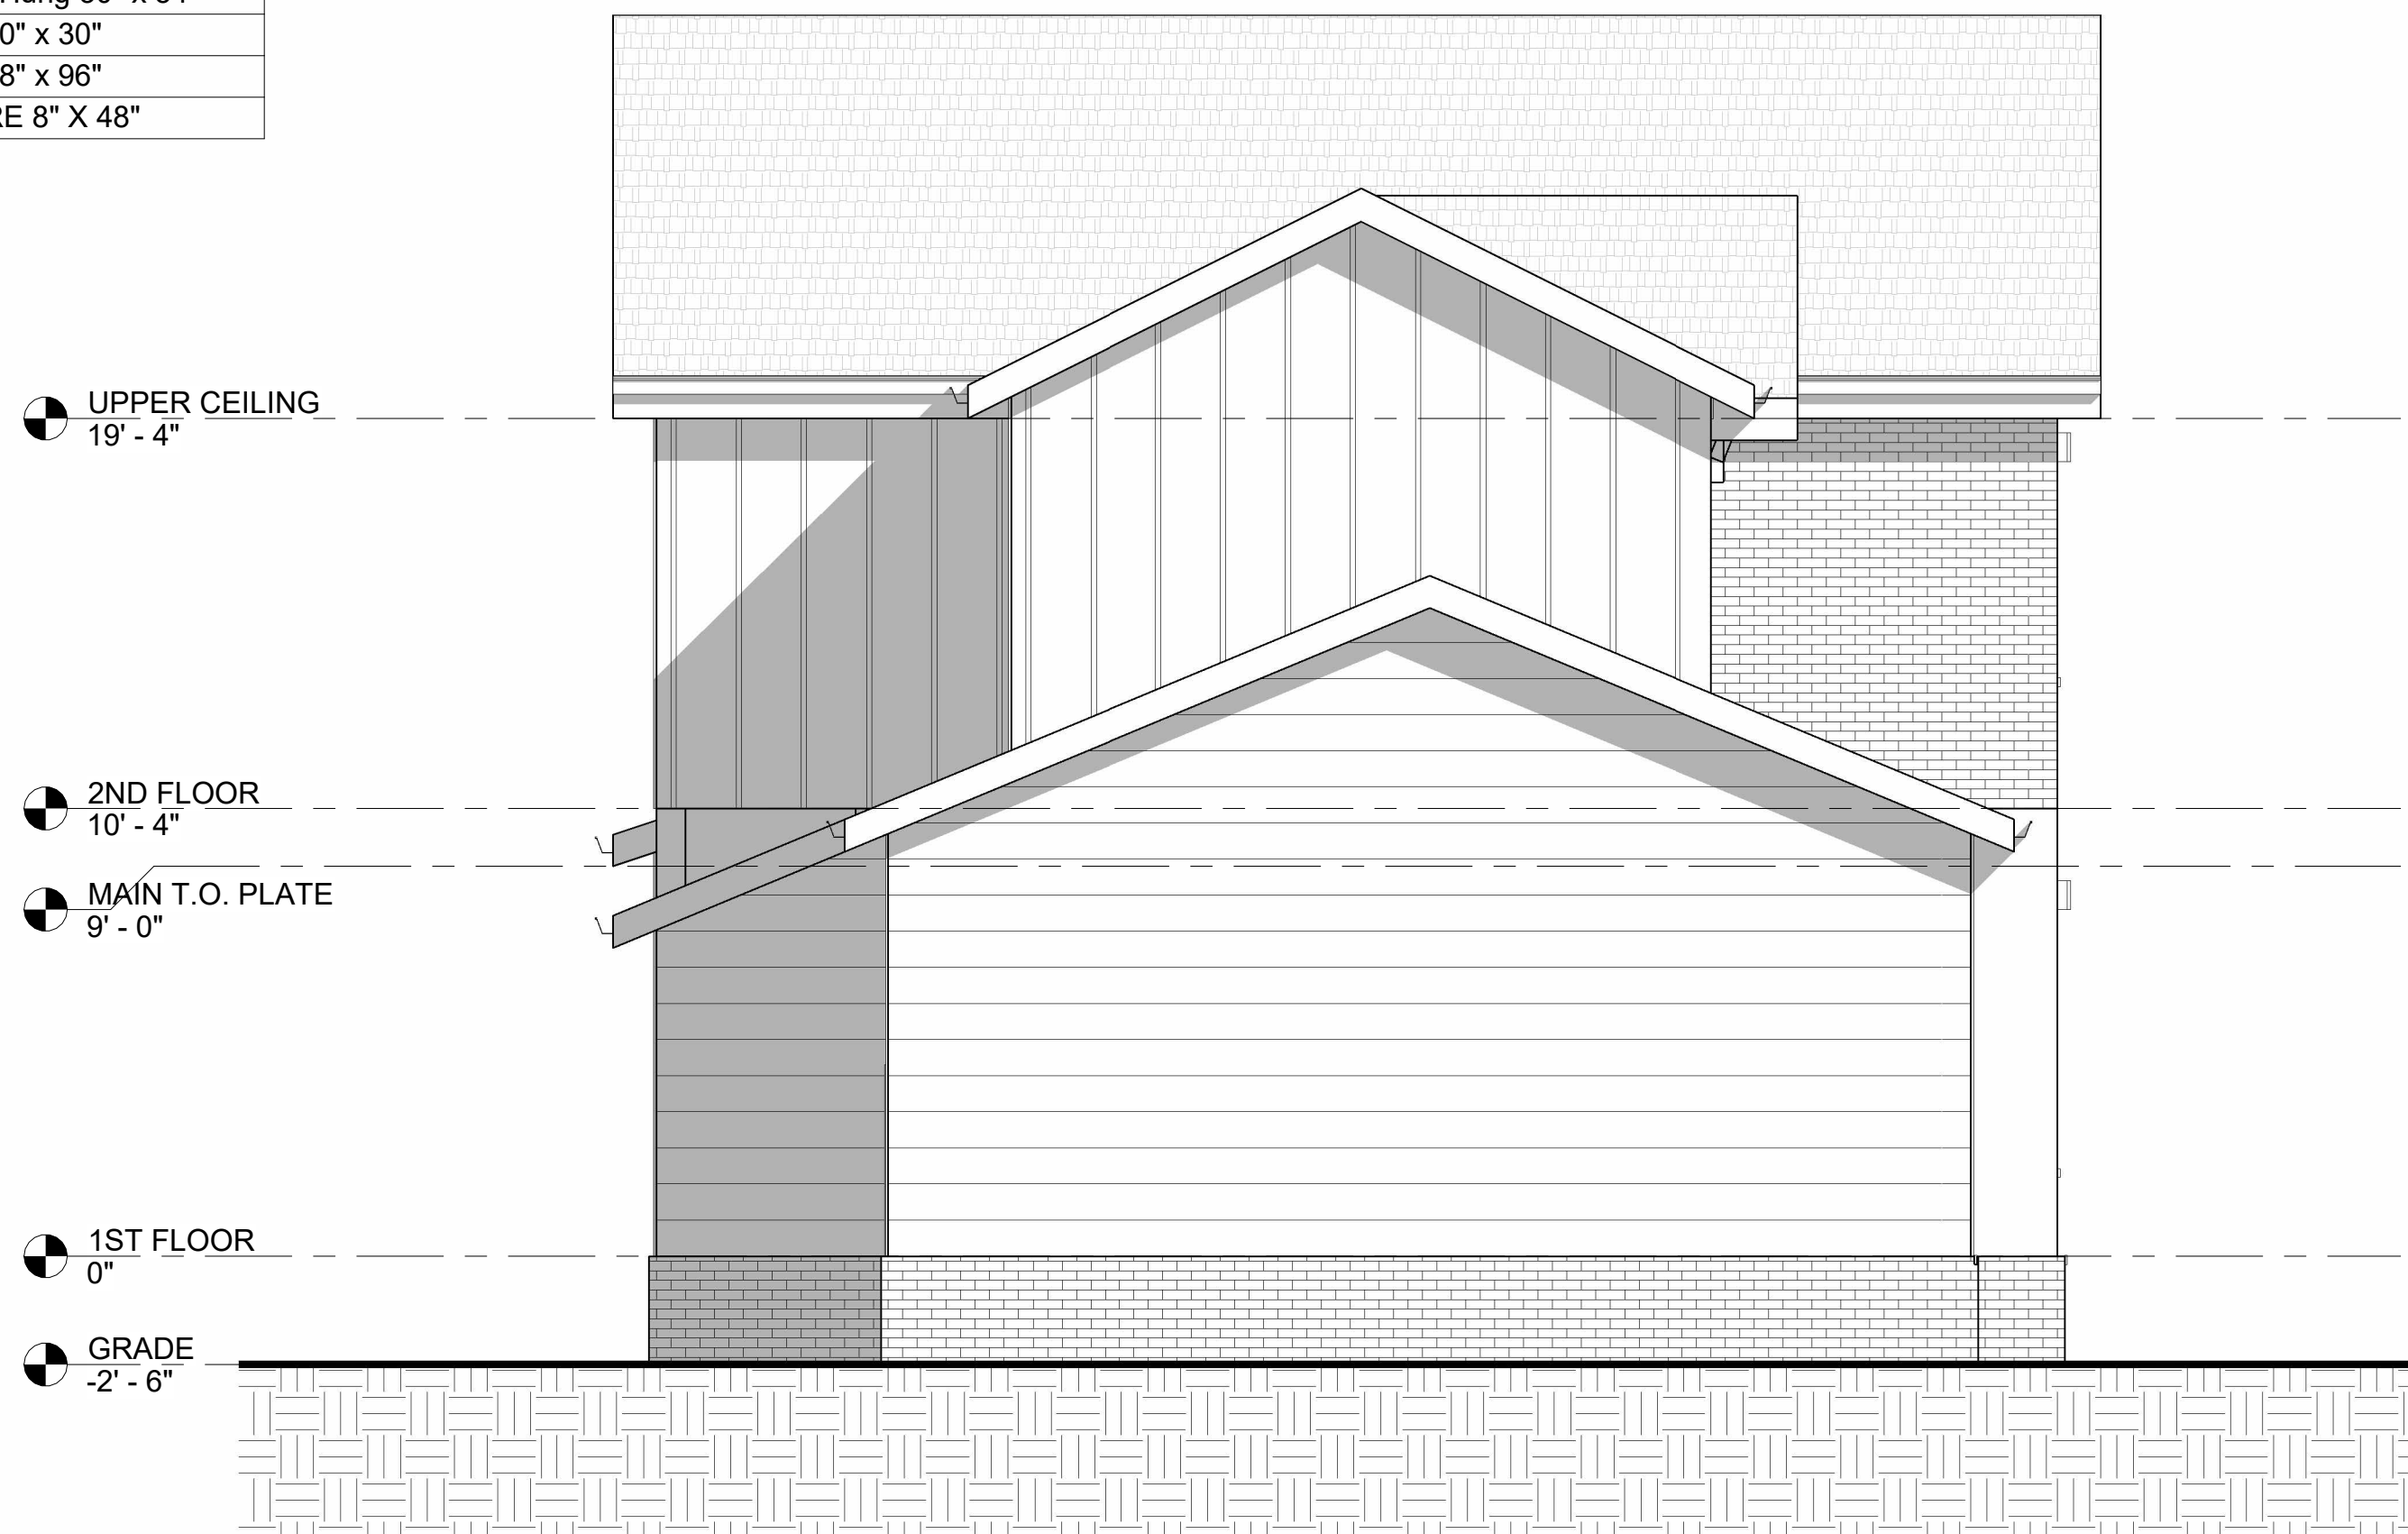

1 LEFT ELEVATION
1/4" = 1'-0"




4 3D View 5



3 3D View 6

Revision Number	Revision Description	Revision Date
-----------------	----------------------	---------------

Date :	12/17/2024
Job Number :	000000
Drawn By :	Author
Checked By :	Checker
Approved By :	Approver

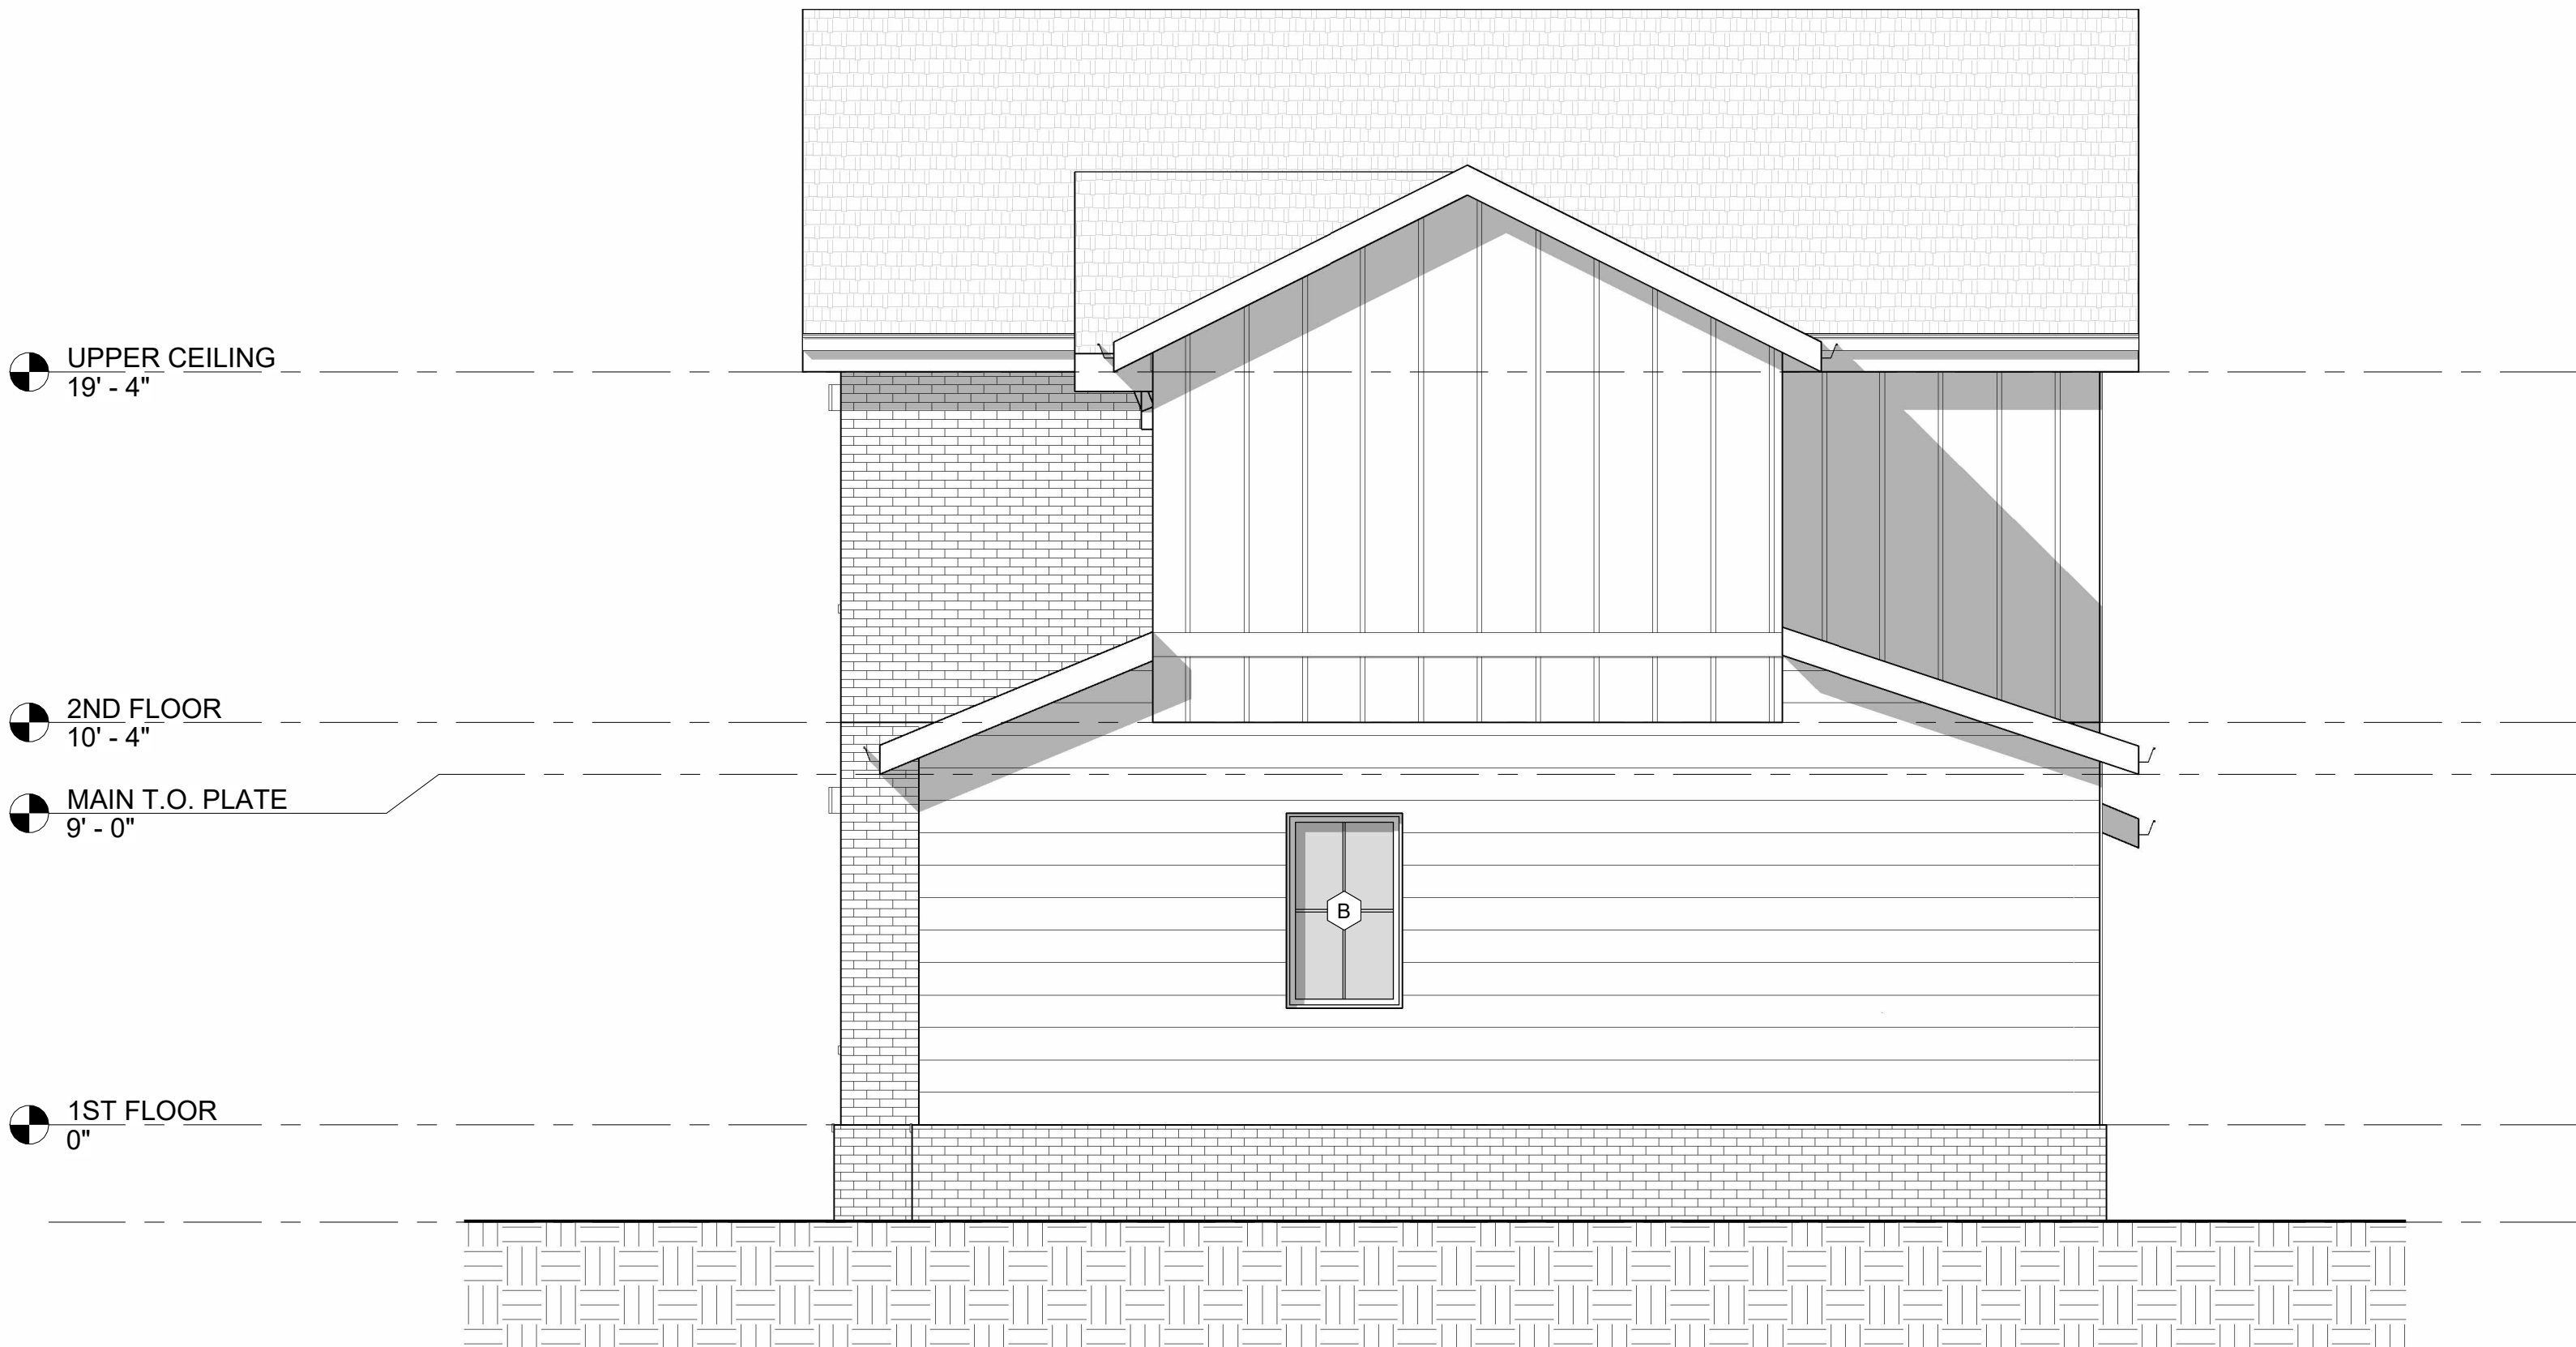

WINDOW SCHEDULE	
Type Mark	Type
A	Double Hung 36" x 72"
B	double Hung 36" x 60"
C	double Hung 30" x 54"
D	Fixed 30" x 30"
E	Fixed 18" x 96"
F	LOUVRE 8" X 48"

JENNER

ARCHITECTURE DESIGN

2616 WESTWOOD DR.
NASHVILLE, TN 37204

VOICE (615) 268-8887
WJENNER@JENNERDESIGN.COM

PROJECT MANAGER:
TELEPHONE EXT.
e-mail:

In Association with:

Project Manager:

e-mail:

Project Manager:

e-mail:

5538 KENDALL DR.

PERMIT DOCUMENT SUBMITTAL
NASHVILLE TN

Revision Schedule

Revision Number	Revision Description	Revision Date
-----------------	----------------------	---------------

Sheet Information

Date :	12/17/2024
Job Number :	000000
Drawn By :	Author
Checked By :	Checker
Approved By :	Approver

THESE DOCUMENTS ARE THE PROPERTY OF
JENNER DESIGN, LLC. AND SHALL NOT BE
REPRODUCED WITHOUT EXPRESSED
WRITTEN CONSENT OF JENNER DESIGN, LLC.

© JENNERDESIGN, LLC. 2020

Sheet Description:

ELEVATIONS

Sheet:

A202