



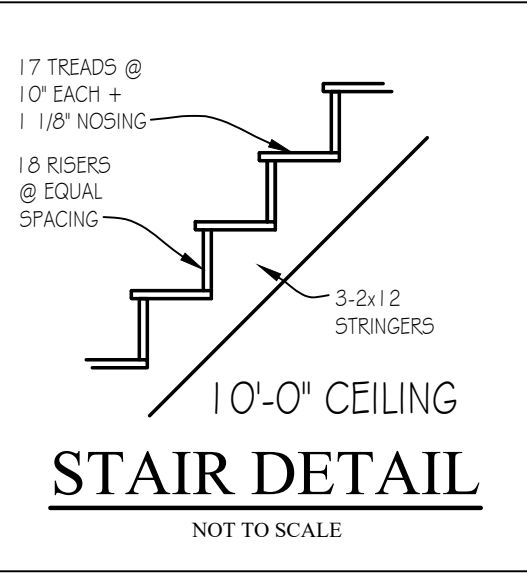


FRAMING NOTES


- 1. ALL EXTERIOR WALLS ARE 3 1/2\"/>
- 2. ALL INTERIOR WALLS ARE 3 1/2\"/>
- 3. CEILINGS- 1ST FLR: 9'-0\"/>
- 4. ALL 1ST FLOOR WINDOWS ARE FRAMED @ 8'-0\"/>
- 5. ALL 2ND FLOOR WINDOWS ARE FRAMED @ 8'-0\"/>

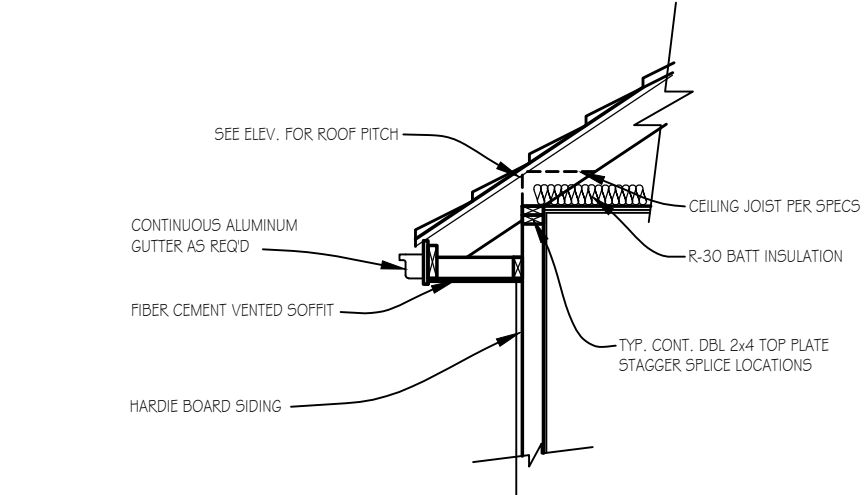


DETAIL: ROOF FRAMED ON TOP OF PLATE NOT TO SCALE

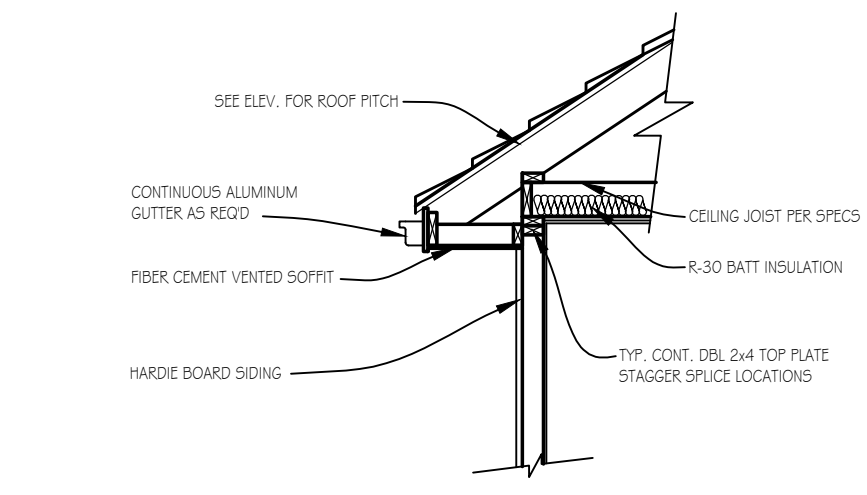


DETAIL: ROOF FRAMED ON TOP OF JOIST NOT TO SCALE

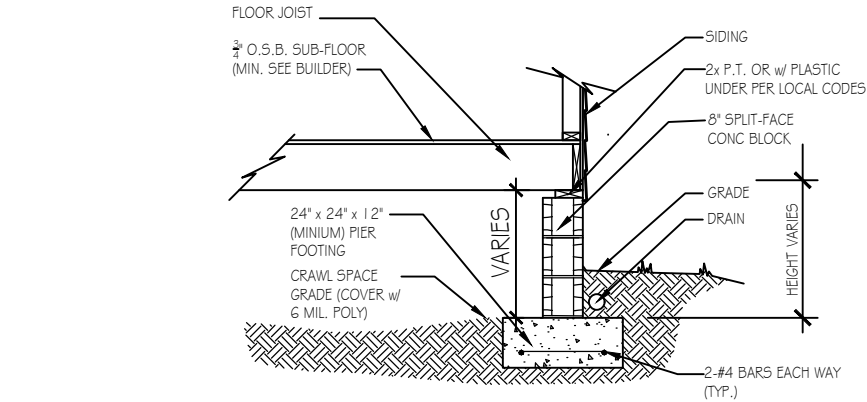


CRAWL SPACE- SIDING SPLIT-FACE BLOCK NOT TO SCALE, TYPICAL

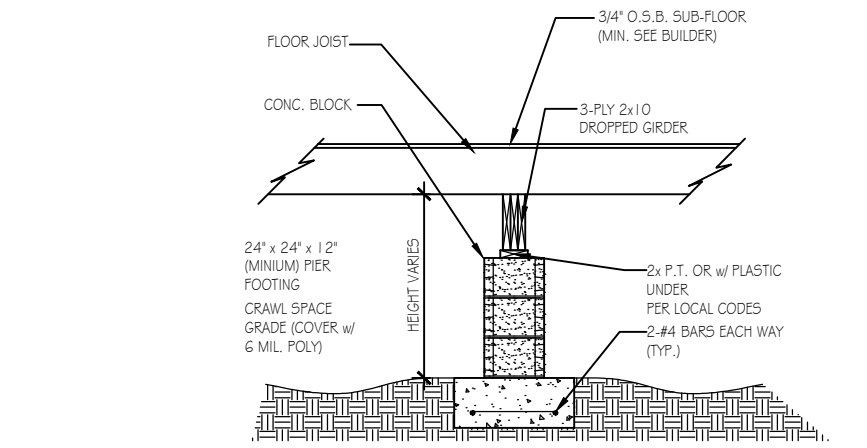


DETAIL: DROPPED GIRDER NOT TO SCALE, TYPICAL

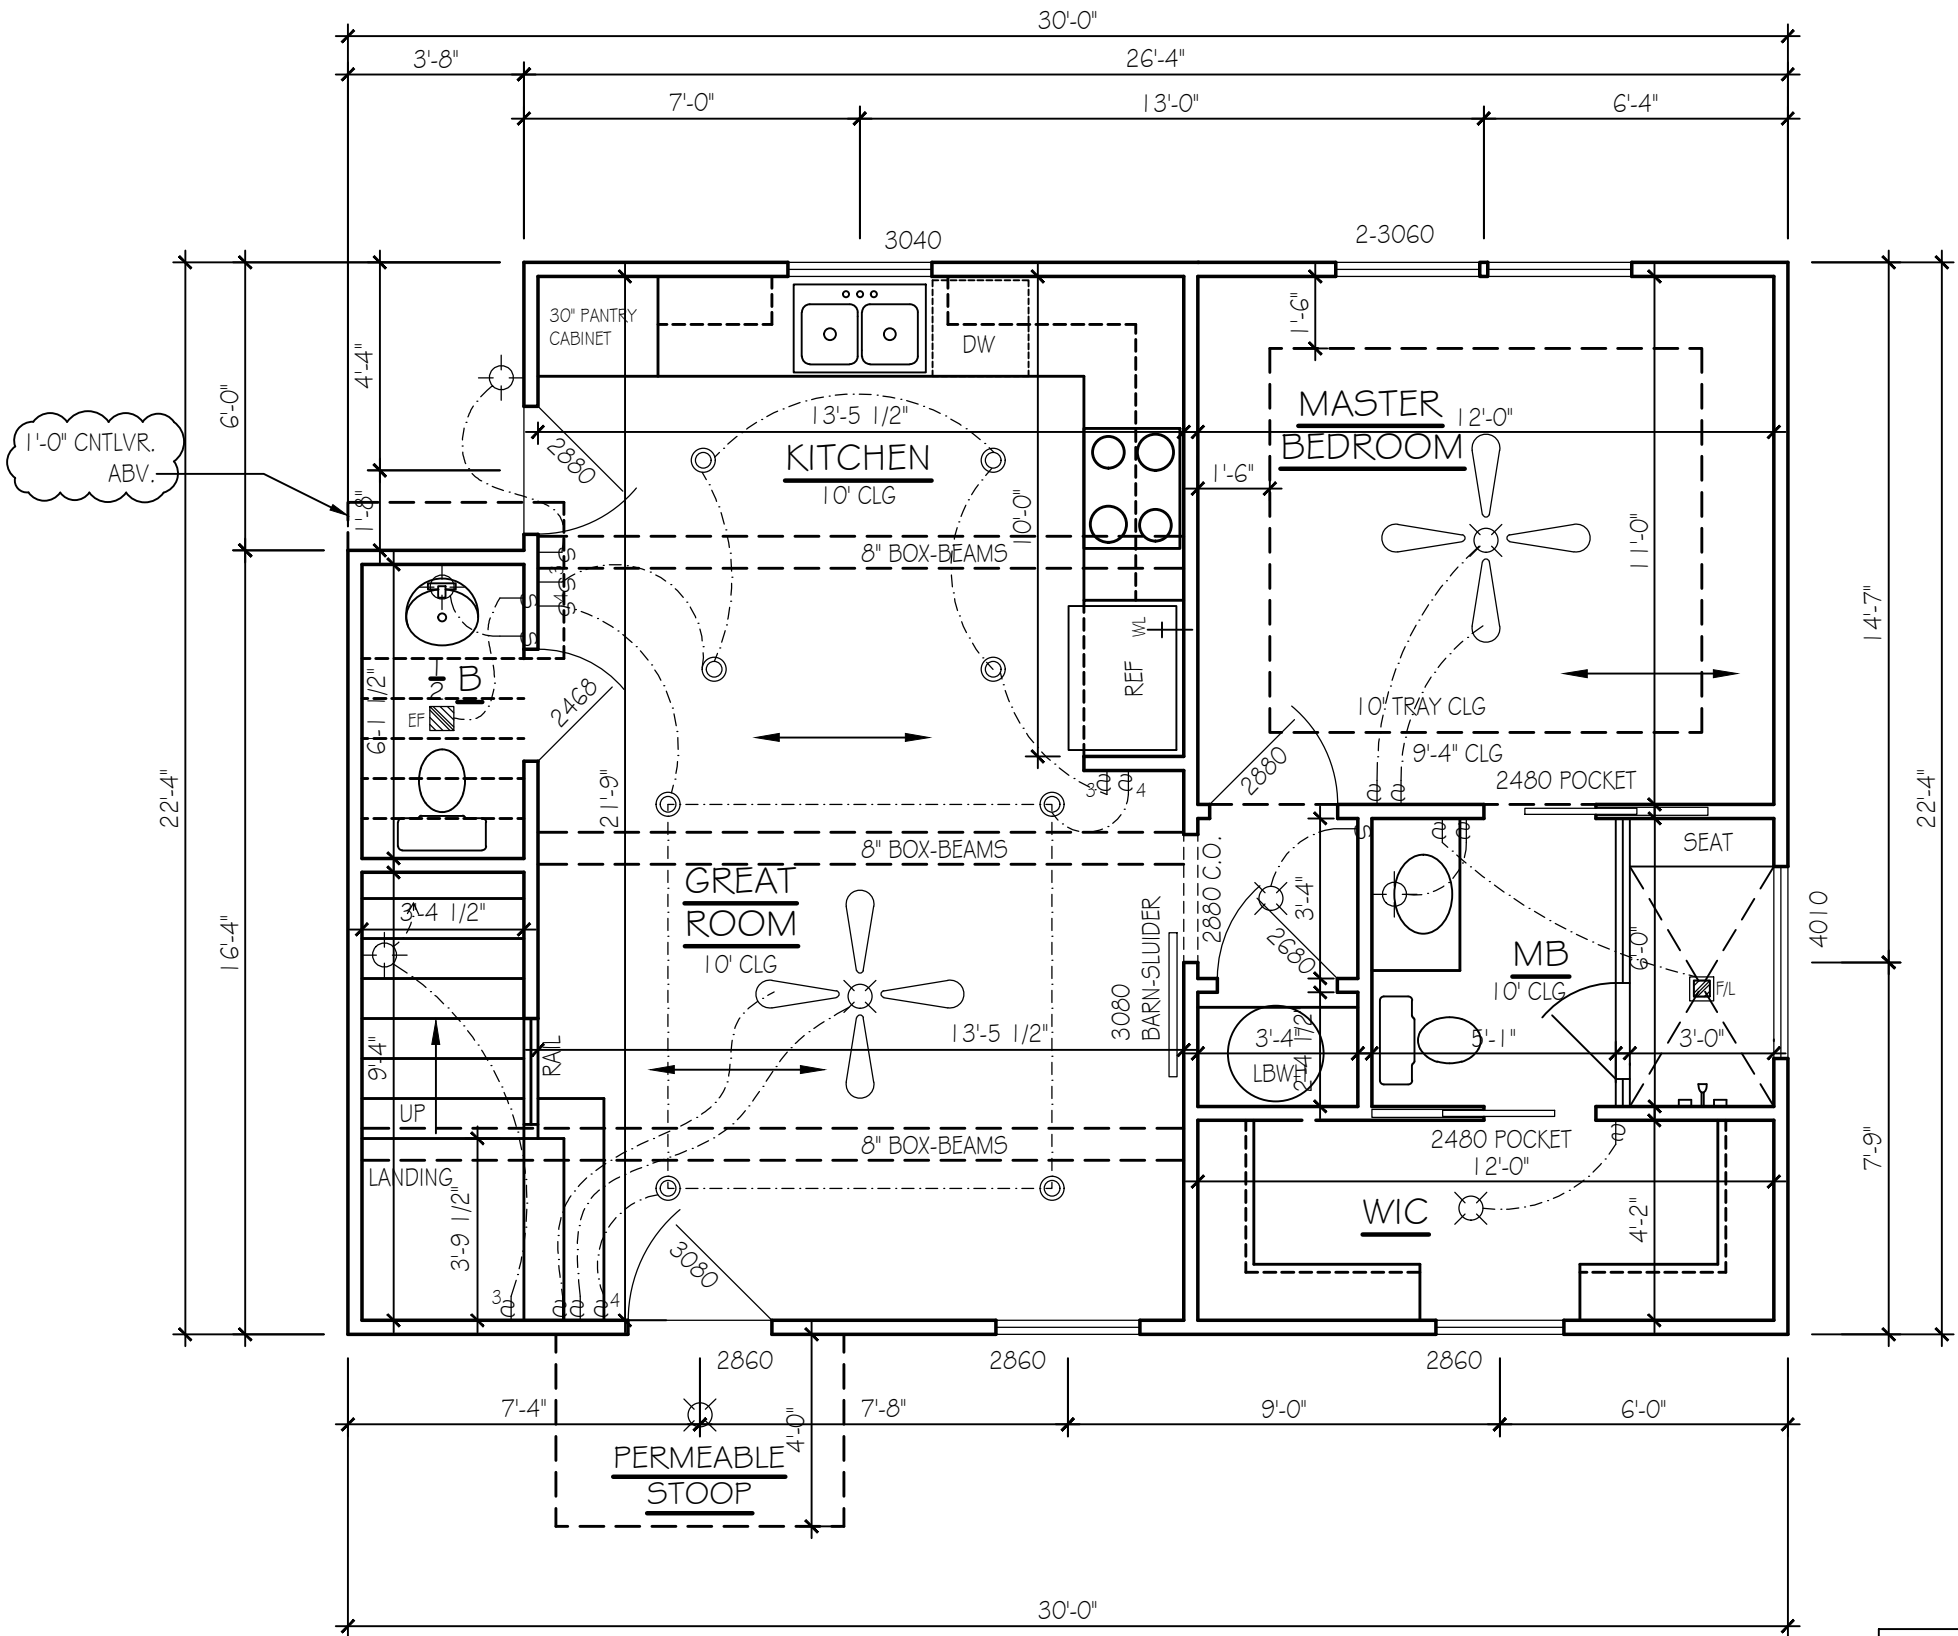


APPROX. AREA	
FIRST FLOOR LIVING	648
SECOND FLOOR LIVING	495
TOTAL LIVING	1143

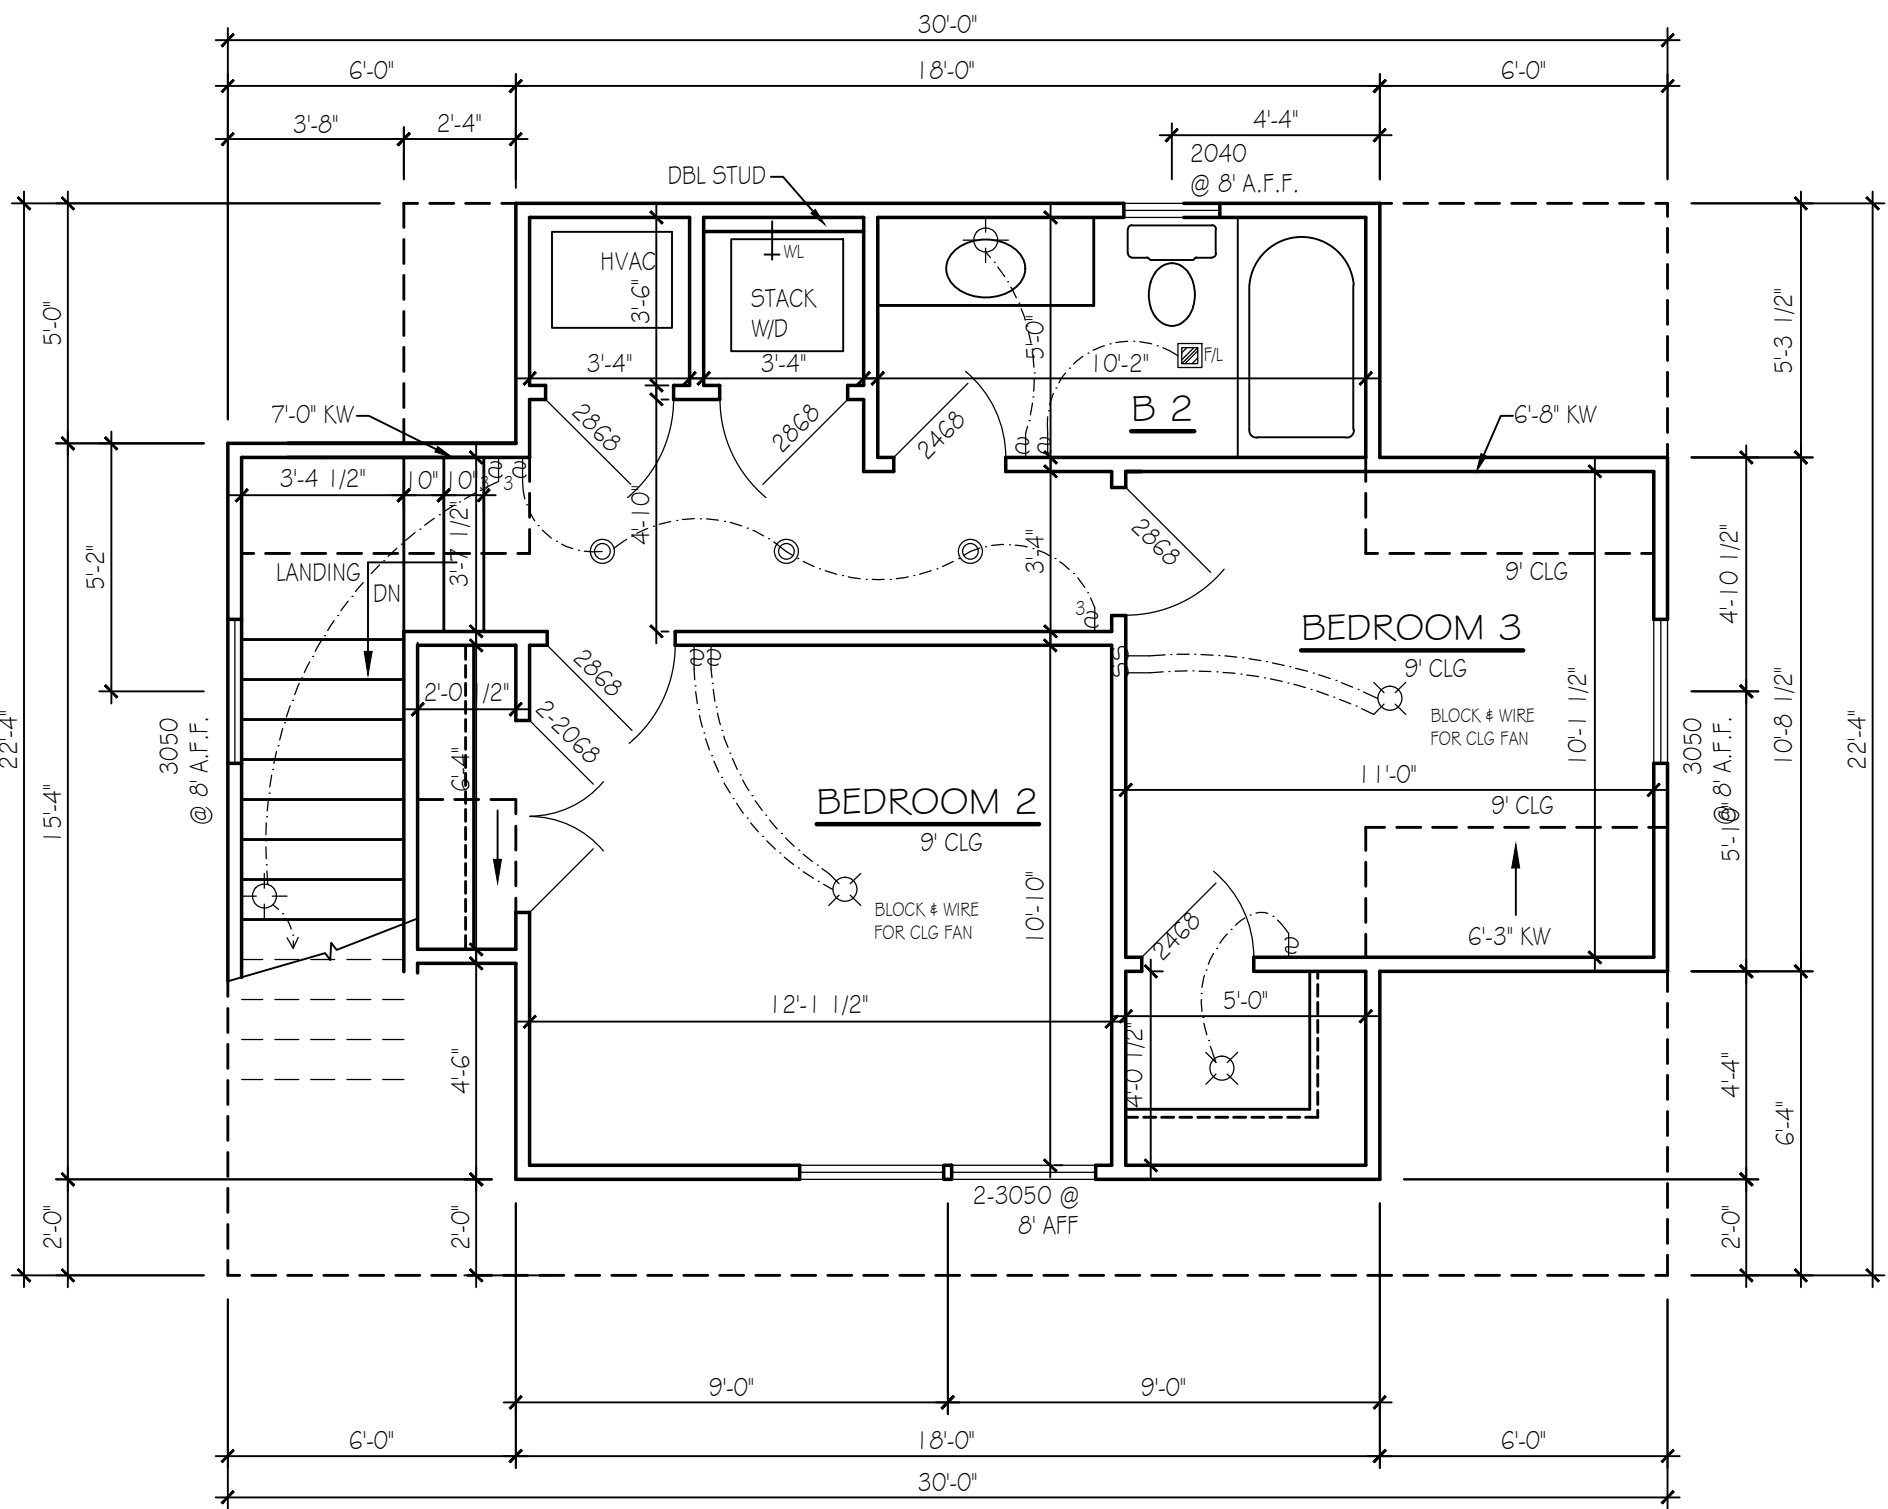

SECOND FLOOR PLAN SCALE: 1/4\"/>

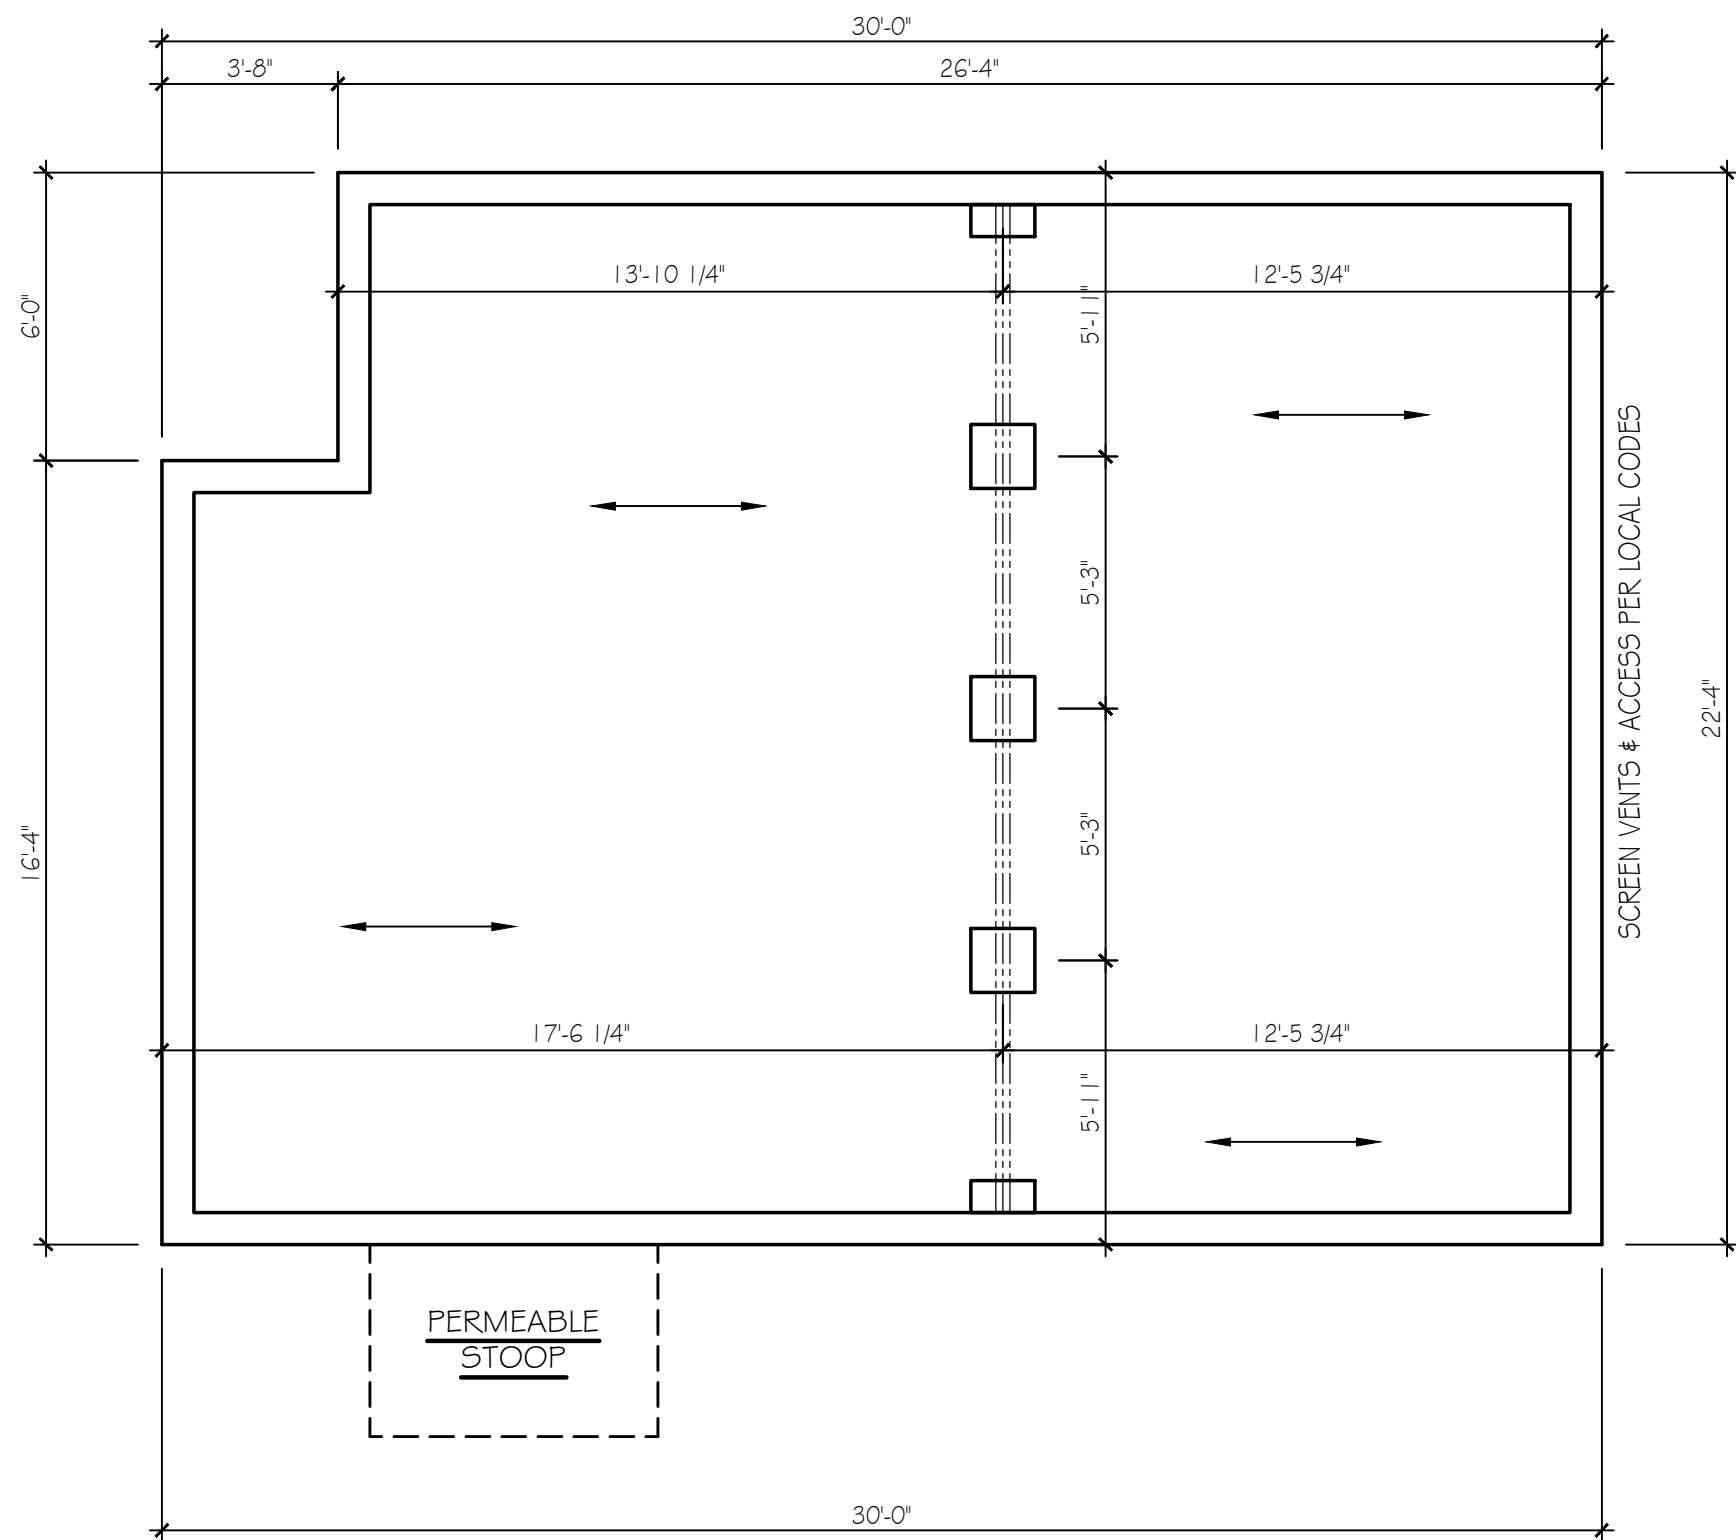

FOUNDATION PLAN SCALE: 1/4\"/>

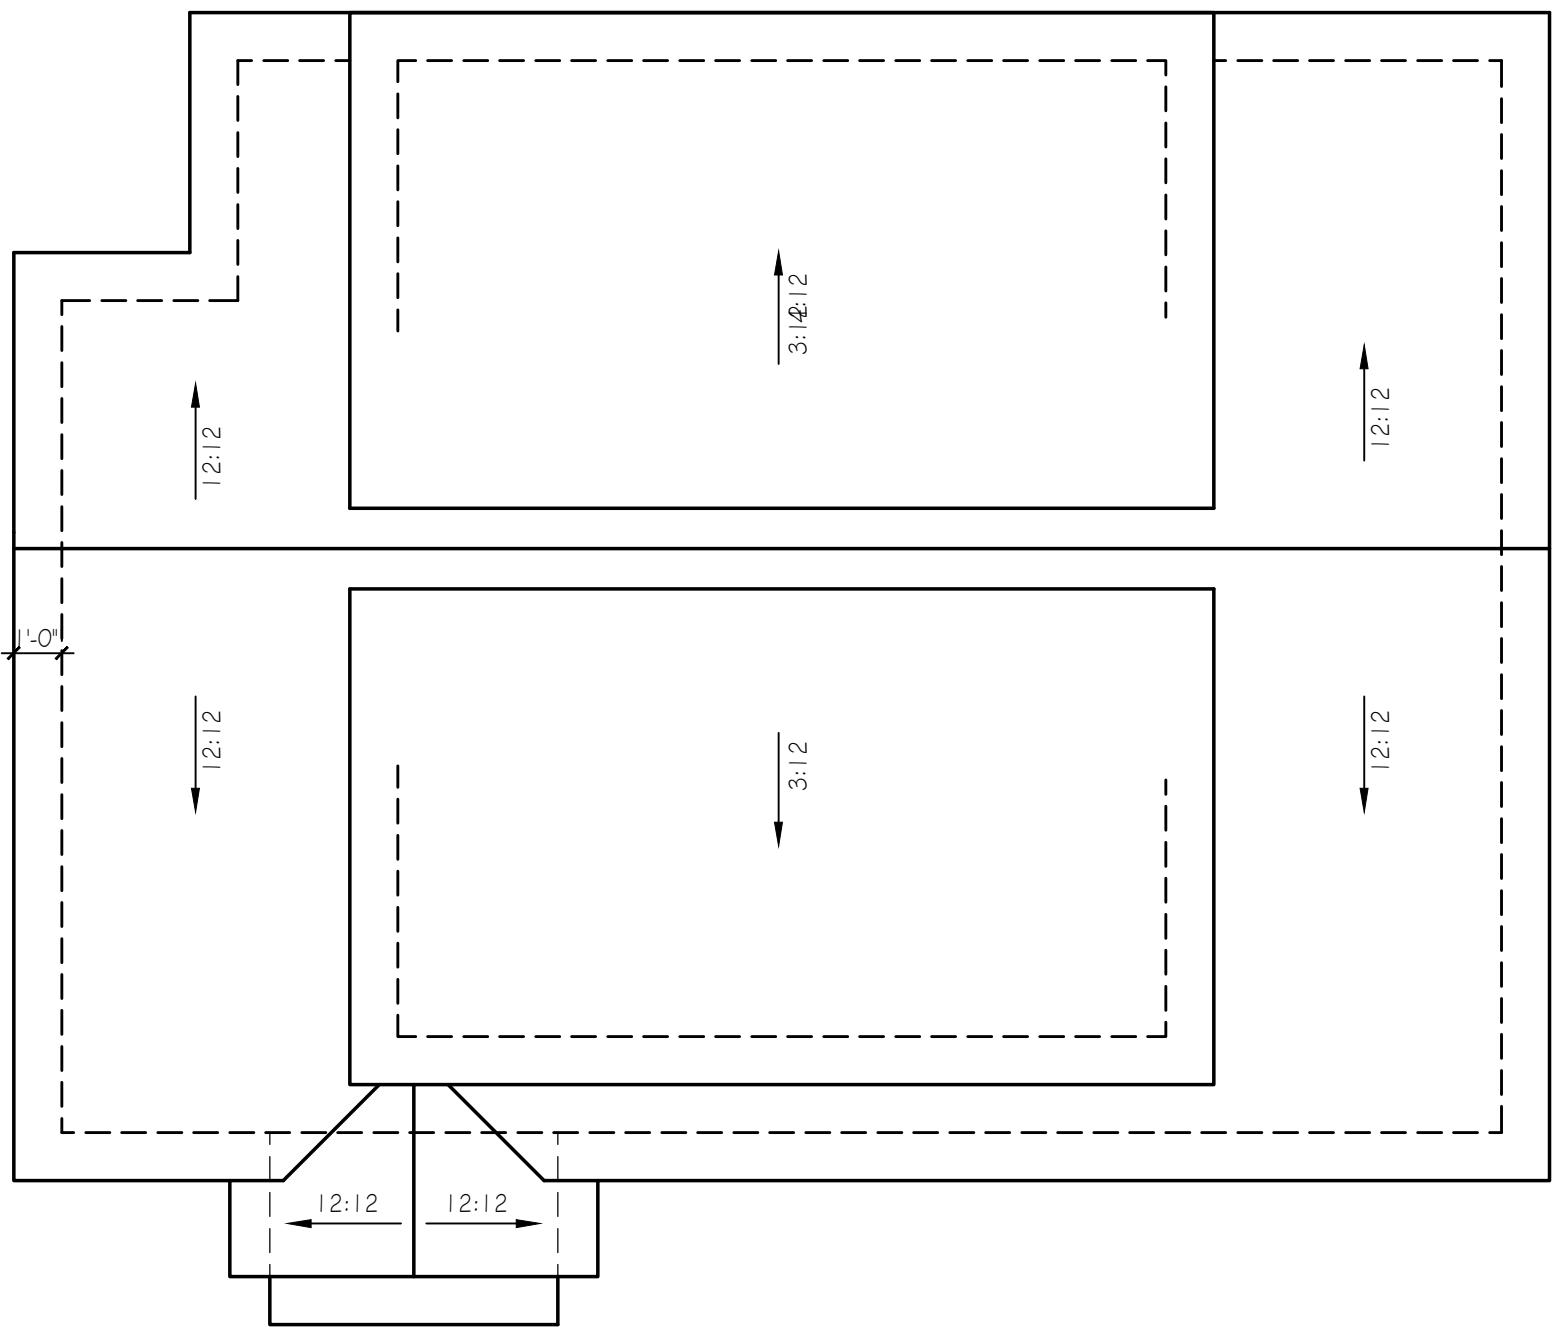

ROOF PLAN SCALE: 1/4\"/>

A.1

FLOOR PLANS

SCALE: 1/4\"/>

PAPER: ARCH D 36x24
DATE ISSUED: 09.23.24
REVISIONS:

PLEASE NOTE:

- DESIGNER ASSUMES NO LIABILITY FOR ANY HOME CONSTRUCTED FROM THIS PLAN. IT IS THE RESPONSIBILITY OF THE PURCHASER OF THIS PLAN TO PERFORM THE FOLLOWING BEFORE BEGINNING ACTUAL CONSTRUCTION.
- BUILDER OR CONTRACTOR MUST VERIFY ALL DIMENSIONS & ALL SQUARE FOOTAGE PRIOR TO PROCEEDING WITH CONSTRUCTION.
- BUILDER OR CONTRACTOR MUST VERIFY COMPLIANCE WITH ALL LOCAL BUILDING CODES IN THE AREA WHERE THE HOME IS TO BE CONSTRUCTED.
- DESIGNER ASSUMES NO RESPONSIBILITY FOR STRUCTURAL ENGINEERING ASPECTS.
- CAUTION MUST BE EXERCISED IN MAKING ANY CHANGES IN THIS PLAN. ONLY QUALIFIED DESIGNERS, ARCHITECTS, CONTRACTORS, OR STRUCTURAL ENGINEERS SHOULD ATTEMPT MODIFICATIONS, AS EVEN MINOR CHANGES IN ONE AREA OF THE HOUSE COULD LEAD TO MAJOR PROBLEMS IN ANOTHER AREA.
- LYNN WHITE + ASSOCIATES IS NOT A LICENSED ARCHITECT.

ELECTRICAL KEY

	CEILING FAN W / LIGHT
	LIGHT- CEILING MTD
	LIGHT- PENDANT / CHAND.
	LIGHT- MINI-PENDANT
	LIGHT- SCONCE- WALL MTD
	LIGHT- RECESSED CAN
	LIGHT- RECESSED ACCENT
	LIGHT- FLUO. STRIP
	LIGHT- UNDERCTR / COVE
	LIGHT- EXT. FLOOD
	EXHAUST FAN
	EXHAUST FAN / LIGHT
	SWITCH- SINGLE
	SWITCH- 3 OR 4-WAY
	SWITCH- DIMMER
	SMOKE DETECTOR

ALL ELECTRICAL OUTLETS WILL BE PER THE NEC CODE

1203 9TH ST.
OLD HICKORY, TN 37138

Lynn
& associates

6965 Sunnywood Dr.
Nashville, TN 37211
p 615.308.5330
marklynn1@hotmail.com
© Lynn & Associates

PAPER: ARCH D 36x24
DATE ISSUED: 09.23.24
REVSIONS:

PLEASE NOTE:

DESIGNER ASSUMES NO LIABILITY FOR ANY HOME CONSTRUCTED FROM THIS PLAN. IT IS THE RESPONSIBILITY OF THE PURCHASER OF THIS PLAN TO PERFORM THE FOLLOWING BEFORE BEGINNING ACTUAL CONSTRUCTION.


1. BUILDER OR CONTRACTOR MUST VERIFY ALL DIMENSIONS & ALL SQUARE FOOTAGE PRIOR TO PROCEEDING WITH CONSTRUCTION.

2. BUILDER OR CONTRACTOR MUST VERIFY COMPLIANCE WITH ALL LOCAL BUILDING CODES IN THE AREA WHERE THE HOME IS TO BE CONSTRUCTED.

3. DESIGNER ASSUMES NO RESPONSIBILITY FOR STRUCTURAL ENGINEERING ASPECTS.

CAUTION MUST BE EXERCISED IN MAKING ANY CHANGES IN THIS PLAN. ONLY QUALIFIED DESIGNERS, ARCHITECTS, CONTRACTORS, OR STRUCTURAL ENGINEERS SHOULD ATTEMPT MODIFICATIONS, AS EVEN MINOR CHANGES IN ONE AREA OF THE HOUSE COULD LEAD TO MAJOR PROBLEMS IN ANOTHER AREA.

LYNN WHITE + ASSOCIATES IS NOT A LICENSED ARCHITECT.

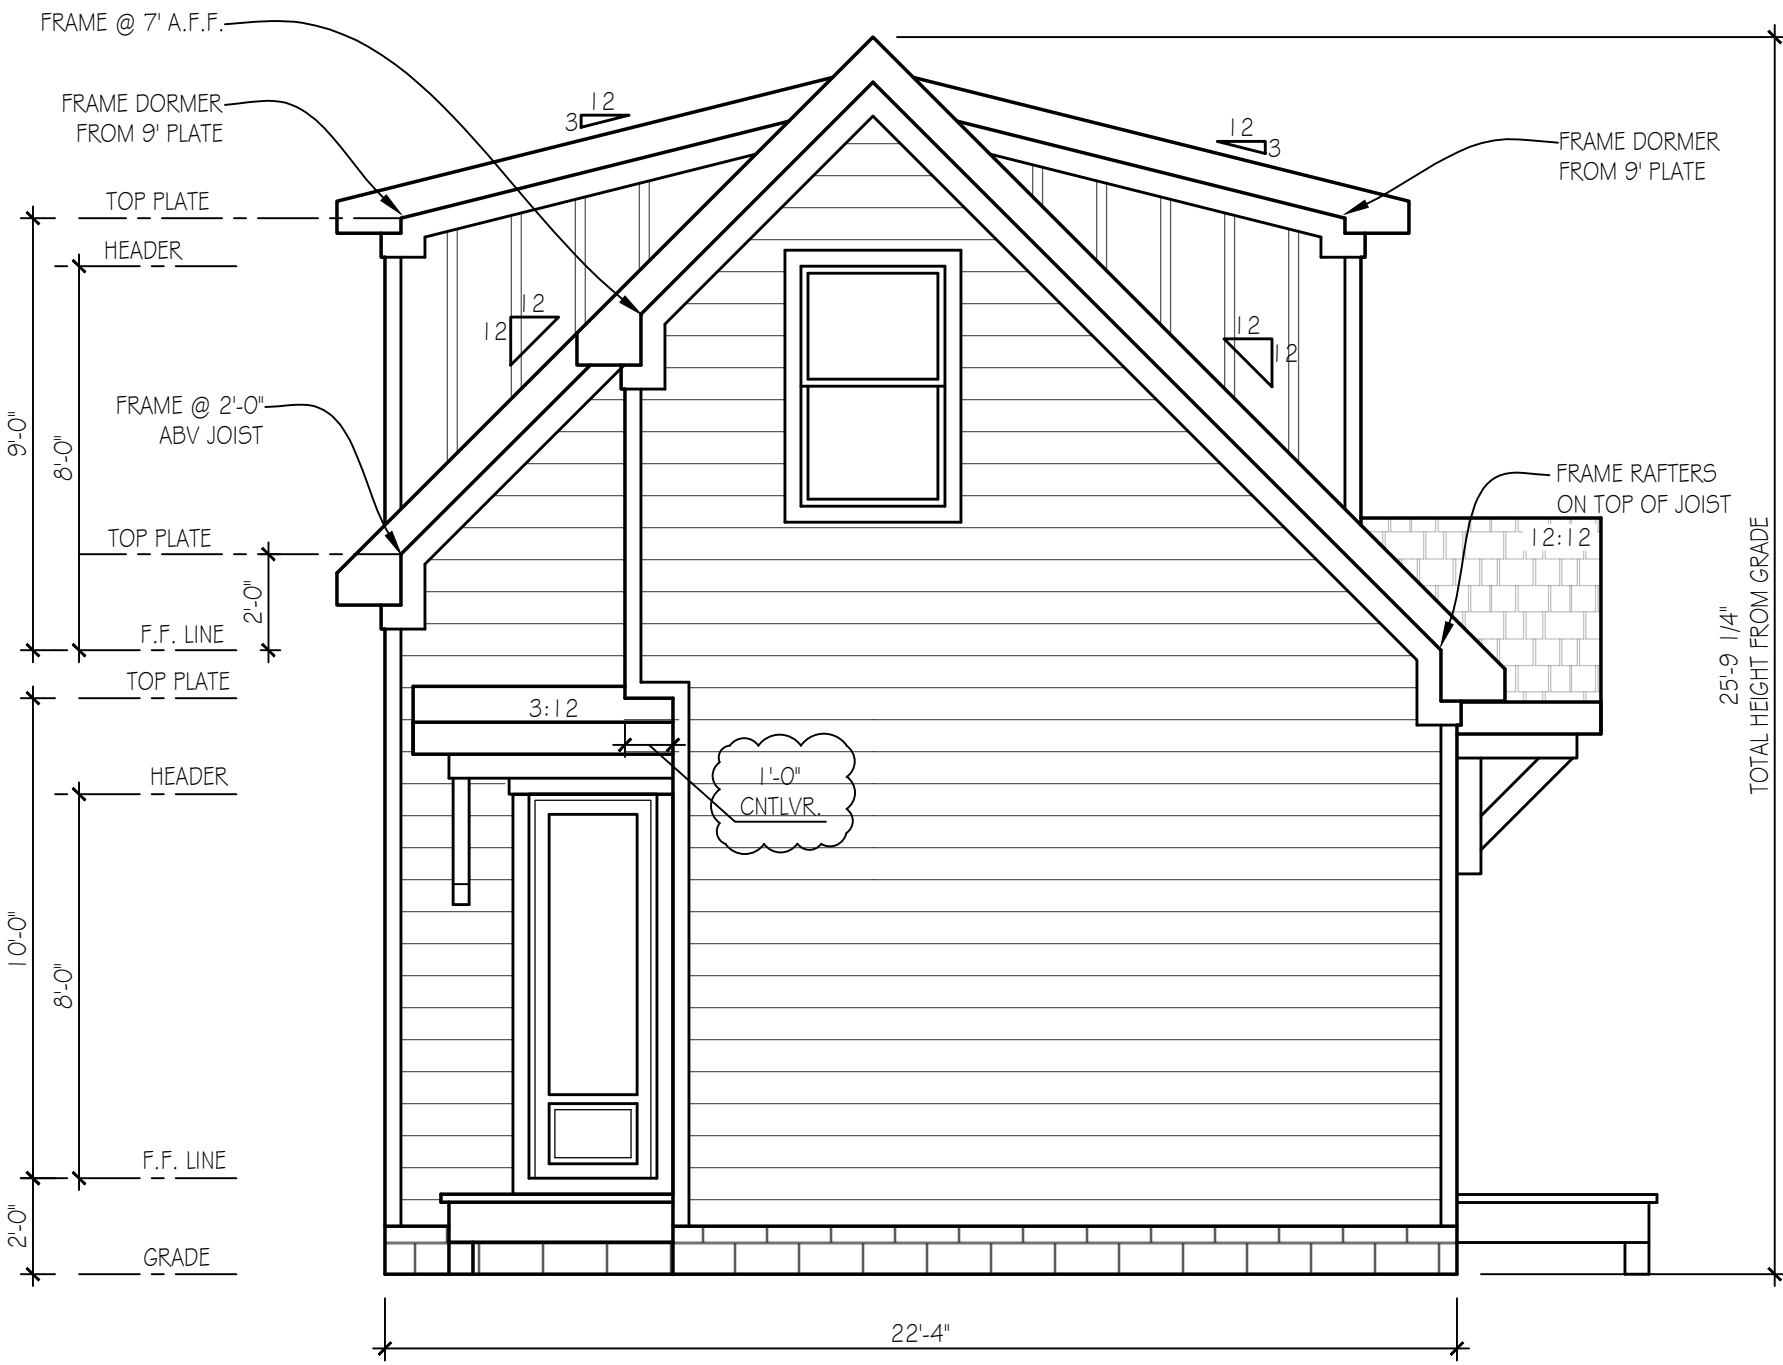


LEFT ELEVATION

SCALE: 1/4"=1'-0"



FRONT ELEVATION

SCALE: 1/4"=1'-0"

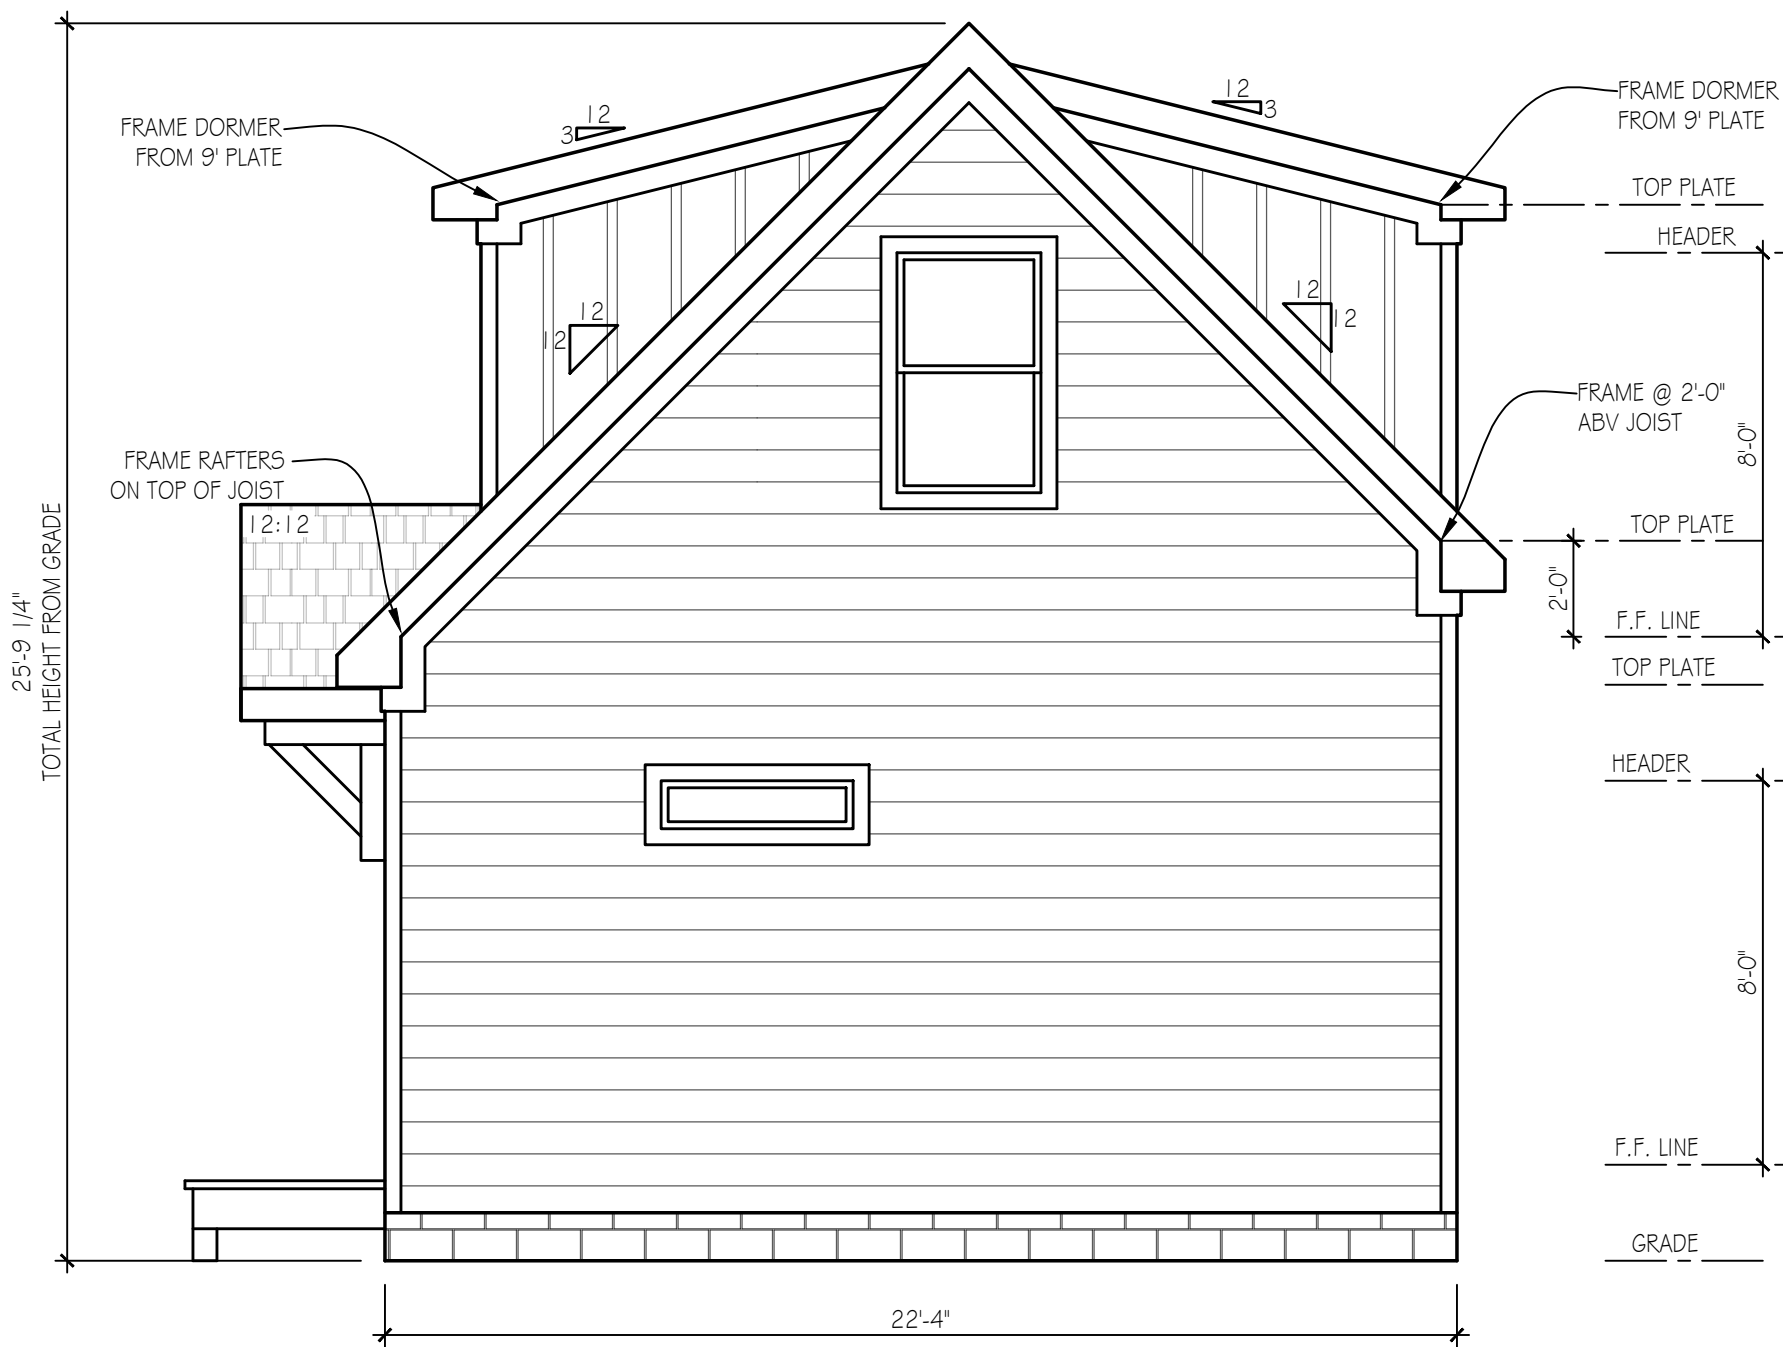

RIGHT ELEVATION

SCALE: 1/4"=1'-0"



REAR ELEVATION

SCALE: 1/4"=1'-0"

1203 9TH ST.
OLD HICKORY, TN 37138

Lynn
& associates

6965 Sunnywood Dr.
Nashville, TN 37211
p 615.308.5330
marklynn1@hotmail.com
© Lynn & Associates