

ELEVATION
PLAN

SCALE: 1/4"=1'-0"

PAPER: ARCH D 36x24
DATE ISSUED: 10-12-23
REVISIONS:
1. 1-26-24
2. 3-17-25

PLEASE NOTE:

DESIGNER ASSUMES NO LIABILITY FOR ANY HOME CONSTRUCTED FROM THIS PLAN. IT IS THE RESPONSIBILITY OF THE PURCHASER OF THIS PLAN TO PERFORM THE FOLLOWING BEFORE BEGINNING ACTUAL CONSTRUCTION.

1. BUILDER OR CONTRACTOR MUST VERIFY ALL DIMENSIONS & ALL SQUARE FOOTAGE PRIOR TO PROCEEDING WITH CONSTRUCTION.

2. BUILDER OR CONTRACTOR MUST VERIFY COMPLIANCE WITH ALL LOCAL BUILDING CODES IN THE AREA WHERE THE HOME IS TO BE CONSTRUCTED.

3. DESIGNER ASSUMES NO RESPONSIBILITY FOR STRUCTURAL ENGINEERING ASPECTS.

CAUTION MUST BE EXERCISED IN MAKING ANY CHANGES IN THIS PLAN. ONLY QUALIFIED DESIGNERS, ARCHITECTS, CONTRACTORS, OR STRUCTURAL ENGINEERS SHOULD ATTEMPT MODIFICATIONS, AS EVEN MINOR CHANGES IN ONE AREA OF THE HOUSE COULD LEAD TO MAJOR PROBLEMS IN ANOTHER AREA.

MARK LYNN & ASSOCIATES IS NOT A LICENSED ARCHITECT.



REAR ELEVATION

SCALE: 1/4"=1'-0"



LEFT ELEVATION

SCALE: 1/4"=1'-0"




FRONT ELEVATION

SCALE: 1/4"=1'-0"



RIGHT ELEVATION

SCALE: 1/4"=1'-0"

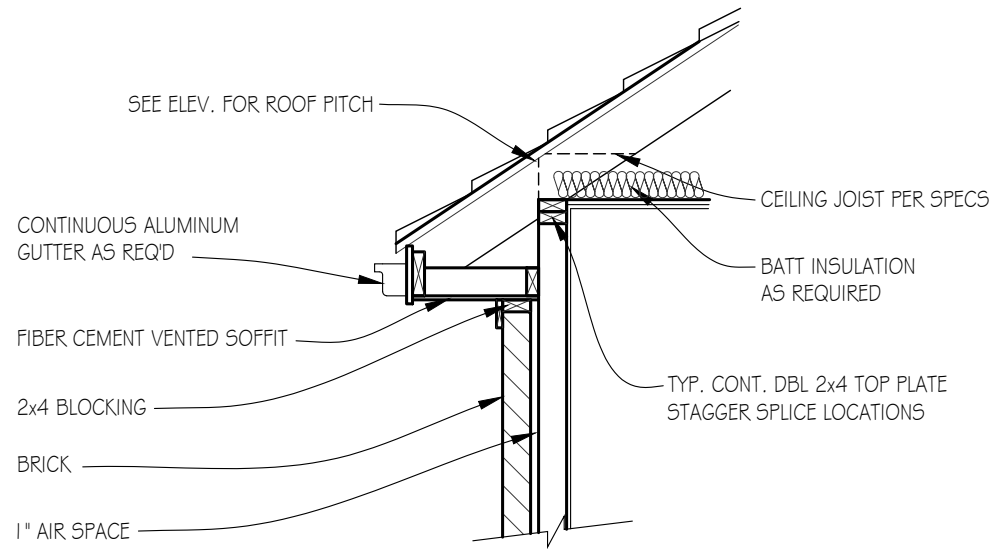

DETAIL: ROOF FRAMED
ON TOP OF PLATE

NOT TO SCALE

VALLEY VIEW RD
LOT 7

Mark Lynn

& ASSOCIATES

615.308.5330

marklynn1@hotmail.com

6965 Sunnywood Dr.

Nashville, TN 37211

© Mark Lynn & Associates

FOUNDATION/
ROOF PLAN

SCALE: 1/4"=1'-0"

PAPER: ARCH D 36x24
DATE ISSUED: 10-12-23
REVISIONS:
1. 1-26-24
2. 3-17-25


PLEASE NOTE:

DESIGNER ASSUMES NO LIABILITY FOR ANY HOME CONSTRUCTED FROM THIS PLAN. IT IS THE RESPONSIBILITY OF THE PURCHASER OF THIS PLAN TO PERFORM THE FOLLOWING BEFORE BEGINNING ACTUAL CONSTRUCTION.


1. BUILDER OR CONTRACTOR MUST VERIFY ALL DIMENSIONS & ALL SQUARE FOOTAGE PRIOR TO PROCEEDING WITH CONSTRUCTION.
2. BUILDER OR CONTRACTOR MUST VERIFY COMPLIANCE WITH ALL LOCAL BUILDING CODES IN THE AREA WHERE THE HOME IS TO BE CONSTRUCTED.
3. DESIGNER ASSUMES NO RESPONSIBILITY FOR STRUCTURAL ENGINEERING ASPECTS.

CAUTION MUST BE EXERCISED IN MAKING ANY CHANGES IN THIS PLAN. ONLY QUALIFIED DESIGNERS, ARCHITECTS, CONTRACTORS, OR STRUCTURAL ENGINEERS SHOULD ATTEMPT MODIFICATIONS, AS EVEN MINOR CHANGES IN ONE AREA OF THE HOUSE COULD LEAD TO MAJOR PROBLEMS IN ANOTHER AREA.


MARK LYNN & ASSOCIATES IS NOT A LICENSED ARCHITECT.

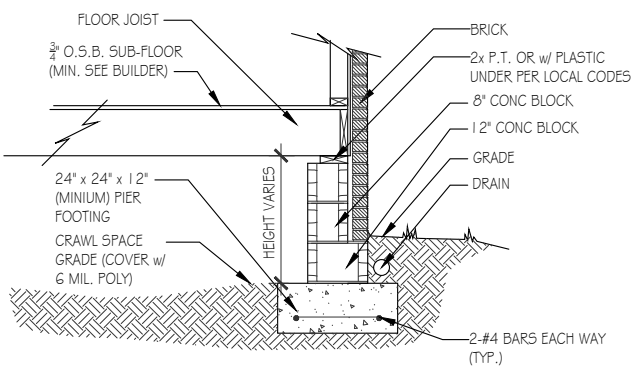


CRAWL SPACE- BRICK
NOT TO SCALE, TYPICAL

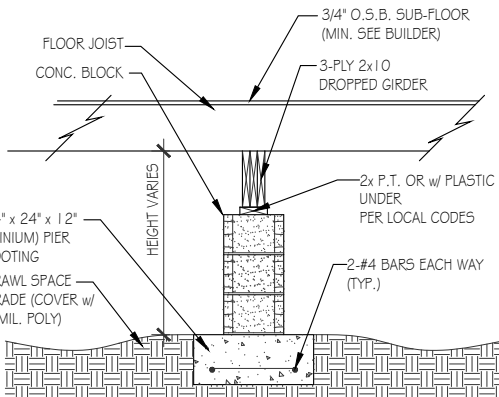

DROPPED GIRDER
NOT TO SCALE, TYPICAL

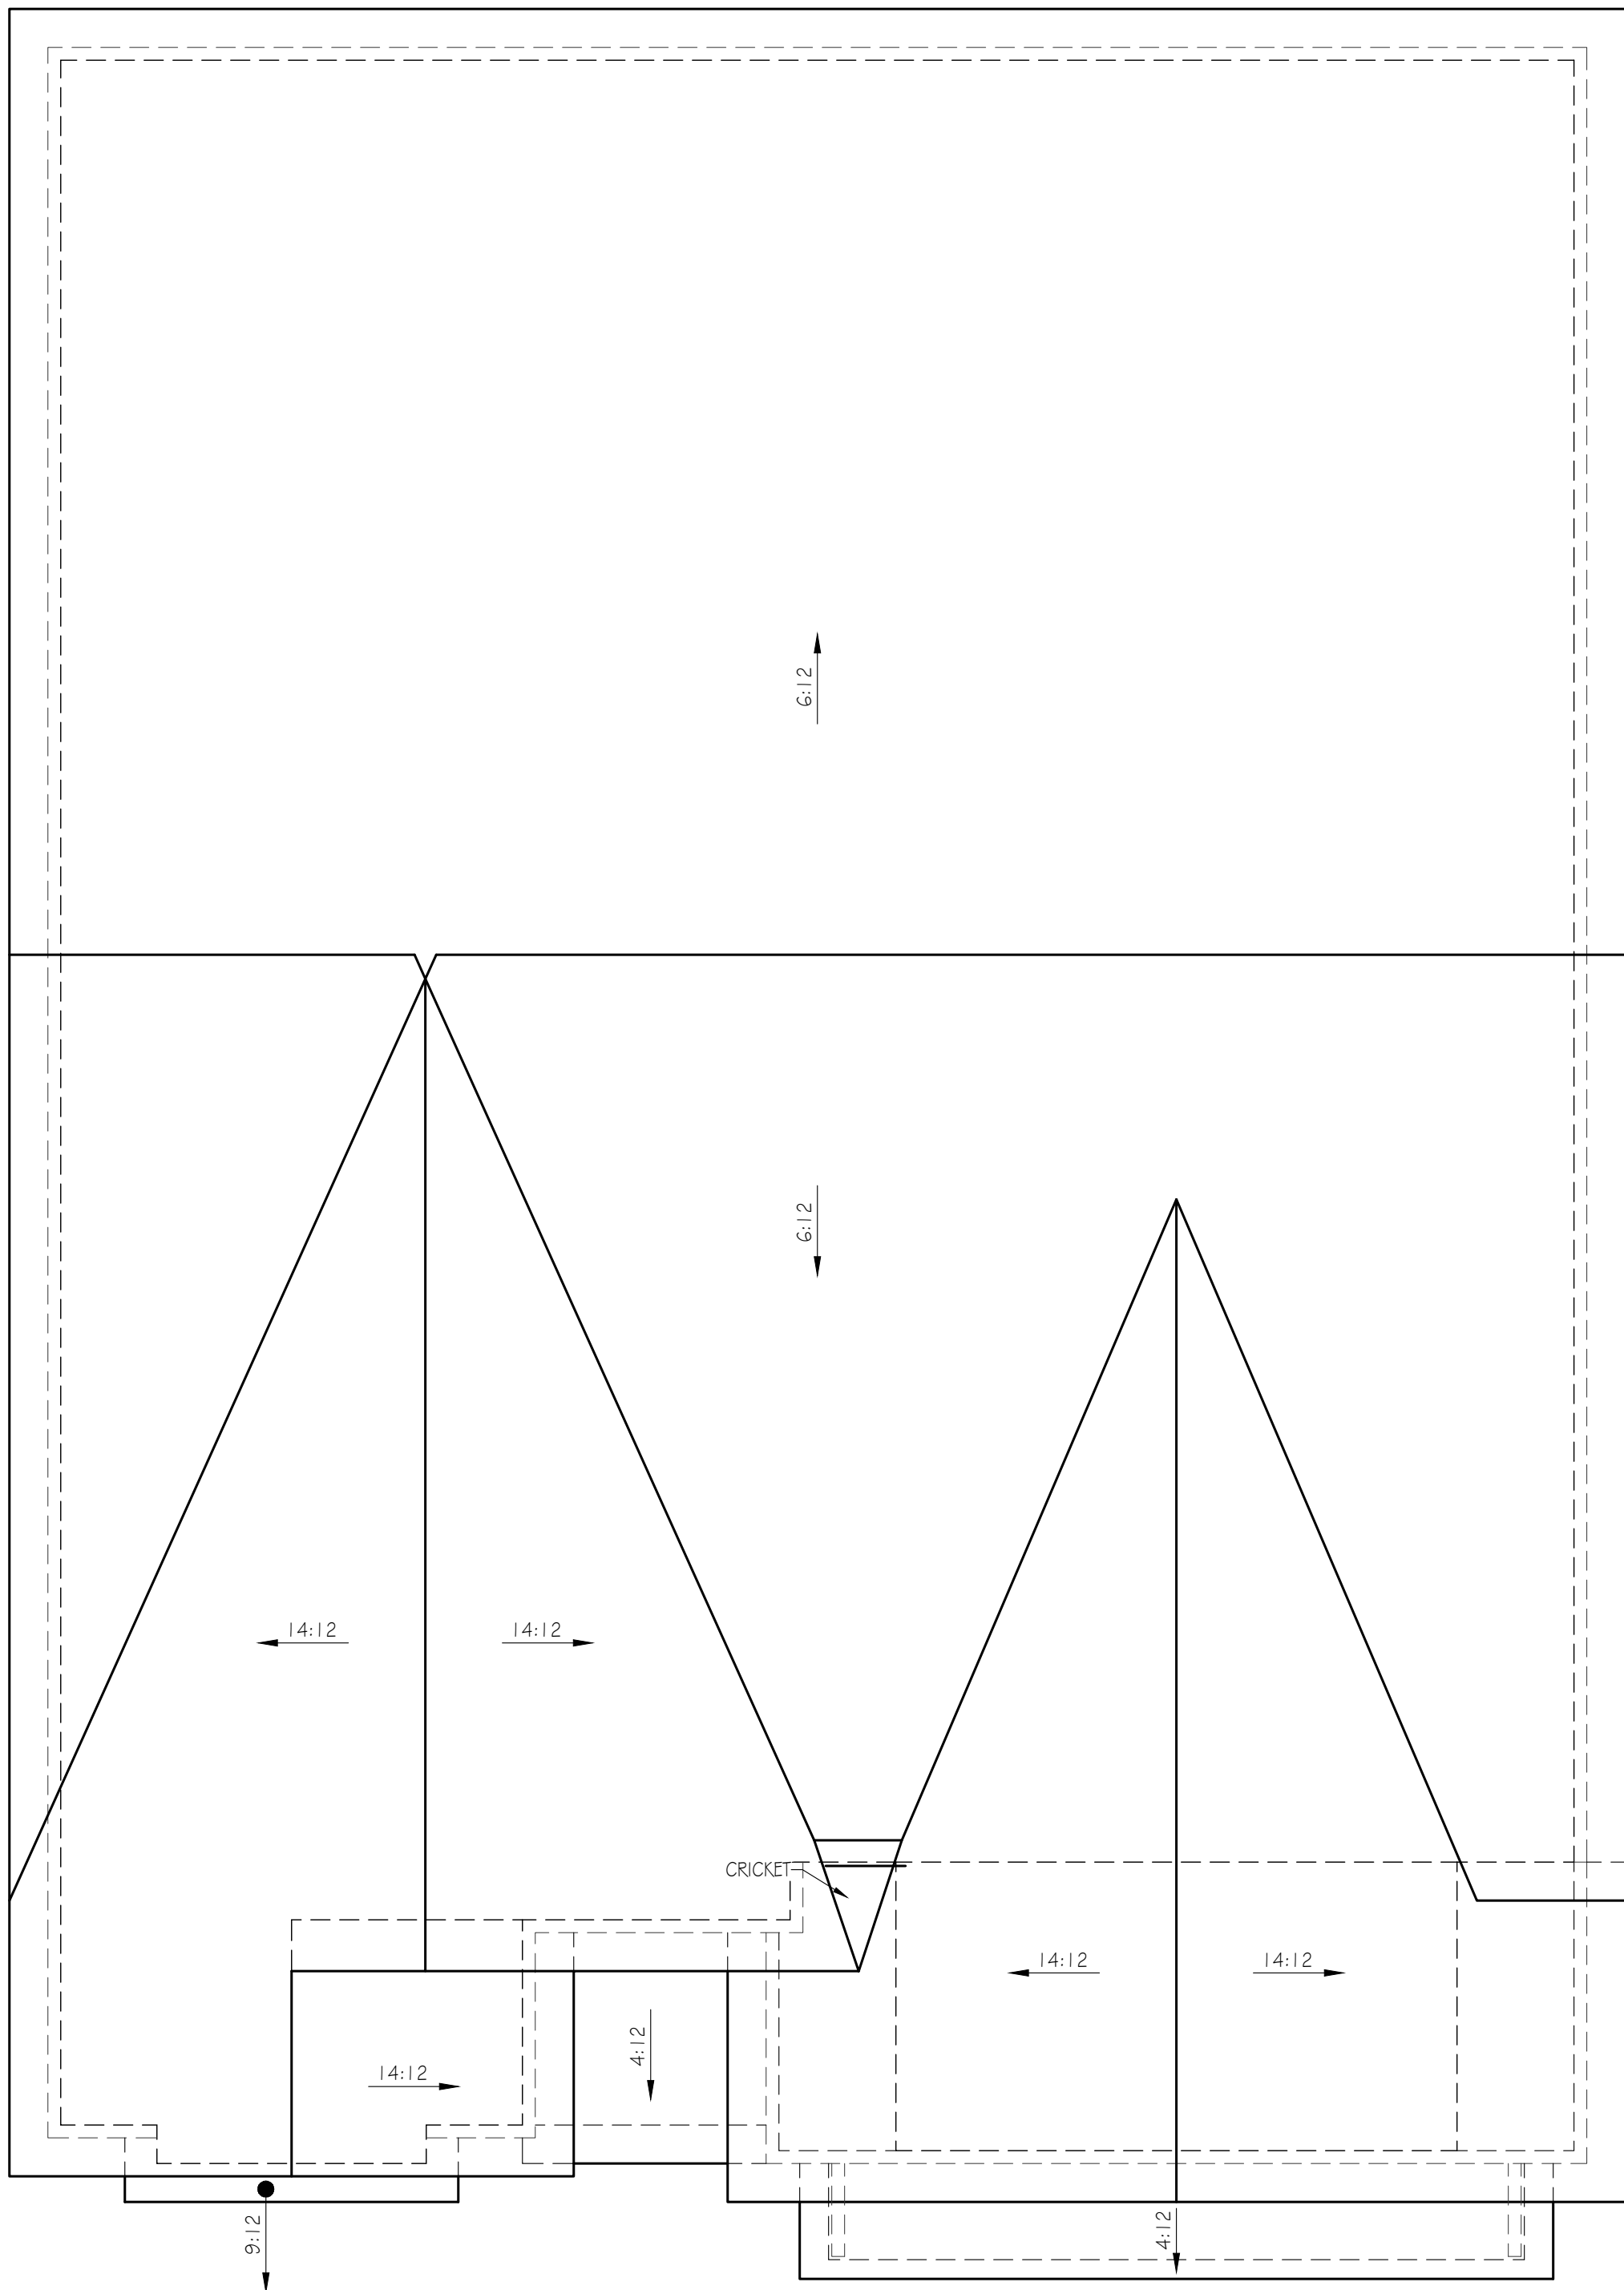

ROOF PLAN
SCALE: 1/4"=1'-0"

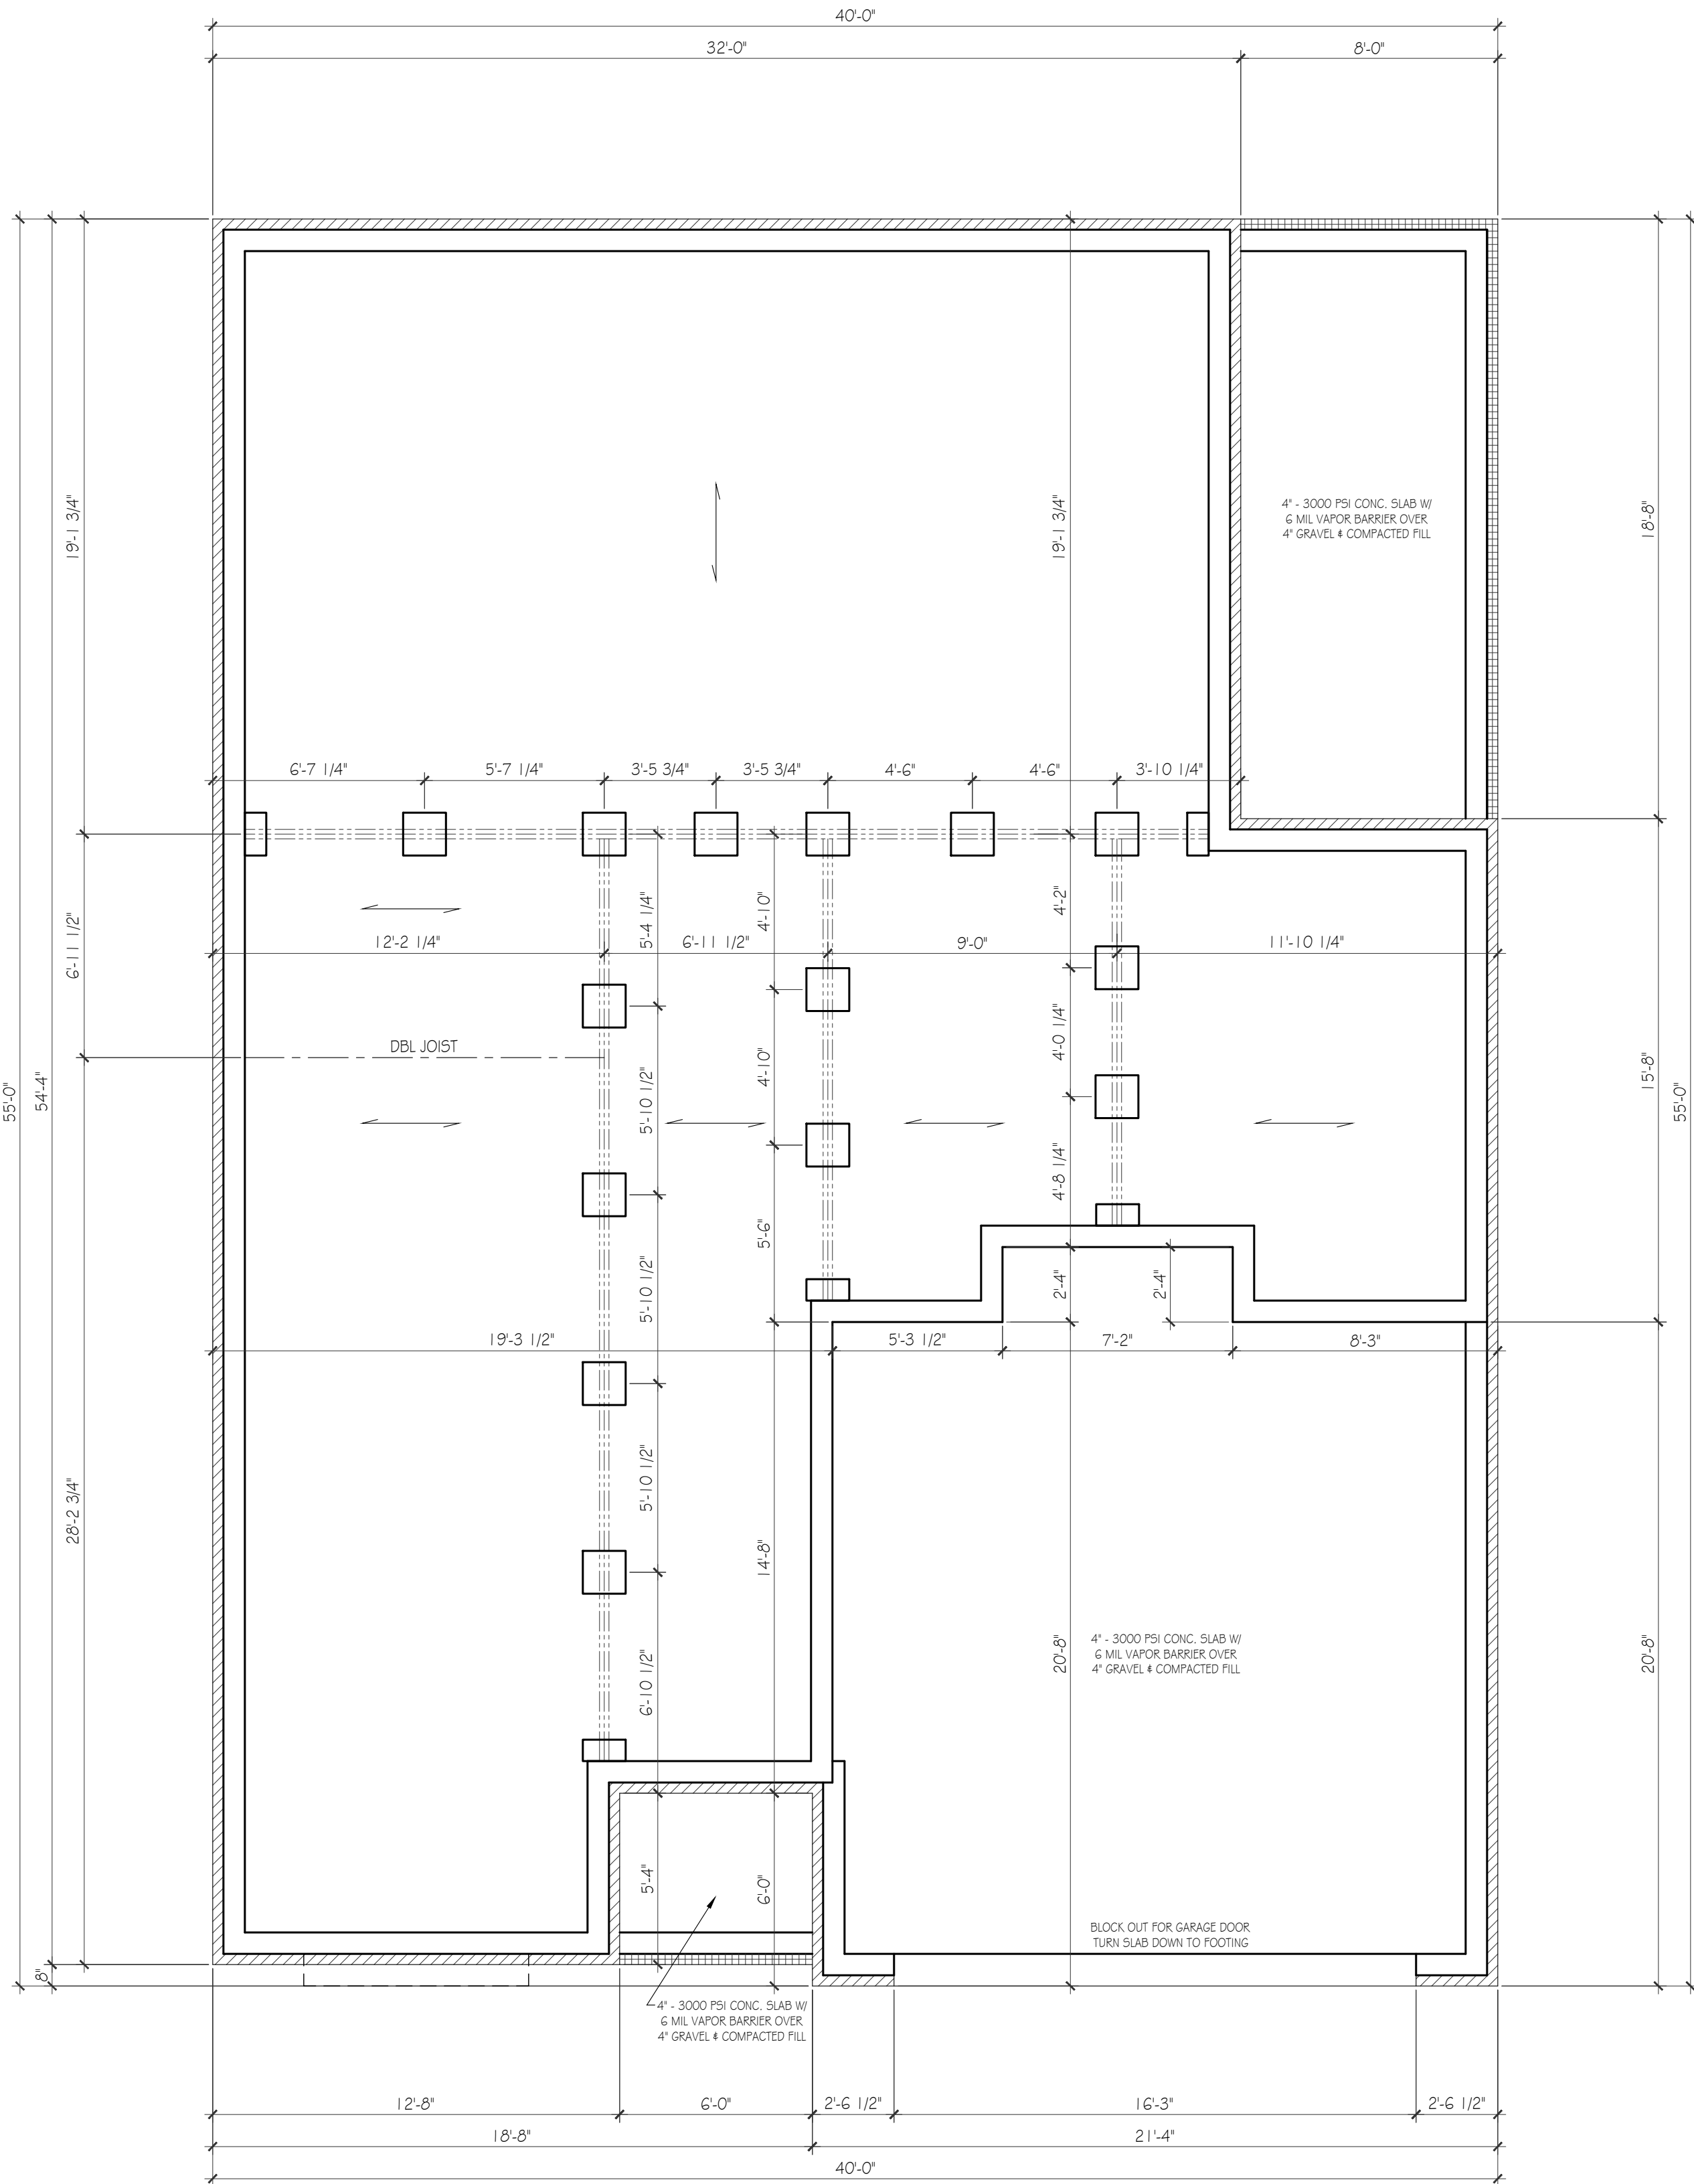


FOUNDATION PLAN
SCALE: 1/4"=1'-0"

VALLEY VIEW RD
LOT 7

Mark Lynn

& ASSOCIATES

615.308.5330
marklynn1@hotmail.com
6965 Sunnywood Dr.
Nashville, TN 37211
© Mark Lynn & Associates

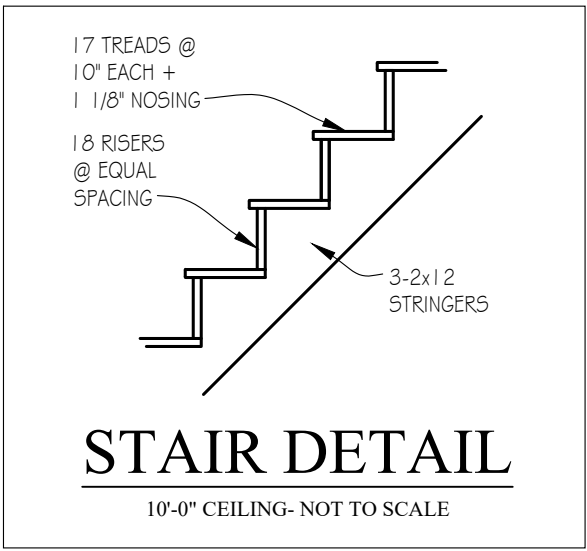

PAPER: ARCH D 36x24
DATE ISSUED: 10-12-23
REVISIONS:
1. 1-26-24
2. 3-17-25

PLEASE NOTE:

- DESIGNER ASSUMES NO LIABILITY FOR ANY HOME CONSTRUCTED FROM THIS PLAN. IT IS THE RESPONSIBILITY OF THE PURCHASER OF THIS PLAN TO PERFORM THE FOLLOWING BEFORE BEGINNING ACTUAL CONSTRUCTION.
1. BUILDER OR CONTRACTOR MUST VERIFY ALL DIMENSIONS & ALL SQUARE FOOTAGE PRIOR TO PROCEEDING WITH CONSTRUCTION.
 2. BUILDER OR CONTRACTOR MUST VERIFY COMPLIANCE WITH ALL LOCAL BUILDING CODES IN THE AREA WHERE THE HOME IS TO BE CONSTRUCTED.
 3. DESIGNER ASSUMES NO RESPONSIBILITY FOR STRUCTURAL ENGINEERING ASPECTS.
- CAUTION MUST BE EXERCISED IN MAKING ANY CHANGES IN THIS PLAN. ONLY QUALIFIED DESIGNERS, ARCHITECTS, CONTRACTORS, OR STRUCTURAL ENGINEERS SHOULD ATTEMPT MODIFICATIONS, AS EVEN MINOR CHANGES IN ONE AREA OF THE HOUSE COULD LEAD TO MAJOR PROBLEMS IN ANOTHER AREA.
- MARK LYNN & ASSOCIATES IS NOT A LICENSED ARCHITECT.

FRAMING NOTES

1. ALL EXTERIOR WALLS ARE 2x4 STUDS UNLESS NOTED OTHERWISE
2. ALLOW 4" BRICK POCKET IF APPLICABLE
3. CEILINGS: 1ST FLR: 10'-0" 2ND FLR: 9'-0"
4. ALL 1ST FLOOR WINDOWS ARE FRAMED @ 8'-0" AFF UNLESS NOTED OTHERWISE
5. ALL 2ND FLOOR WINDOWS ARE FRAMED @ 7'-6" AFF UNLESS NOTED OTHERWISE
6. ANGLED WALLS ARE 45 DEG. UNLESS NOTED OTHERWISE

ELECTRICAL KEY

	CEILING FAN W/ LIGHT
	LIGHT- CEILING MTD
	LIGHT- PENDANT / CHAND.
	LIGHT- MINI-PENDANT
	LIGHT- SCONE- WALL MTD
	LIGHT- RECESSED CAN
	LIGHT- RECESSED ACCENT
	LIGHT- FLOO. STRIP
	LIGHT- UNDERCTR/ COVE
	LIGHT- EXT. FLOOD
	EXHAUST FAN
	EXHAUST FAN / LIGHT
	SWITCH- SINGLE
	SWITCH- 3 OR 4-WAY
	SWITCH- DIMMER
	SMOKE DETECTOR
ALL ELECTRICAL OUTLETS WILL BE PER THE NEC CODE	


APPROX. AREA	
FIRST FLOOR LIVING	1514
SECOND FLOOR LIVING	1999
THIRD FLOOR LIVING	663
TOTAL LIVING	4176
GARAGE	433
FRONT COVERED PORCH	46
REAR COVERED PORCH	149
TOTAL COVERED	4804

VALLEY VIEW RD
LOT 7

Mark Lynn


& ASSOCIATES

615.308.5330
marklynn1@hotmail.com
6965 Sunnywood Dr.
Nashville, TN 37211
© Mark Lynn & Associates

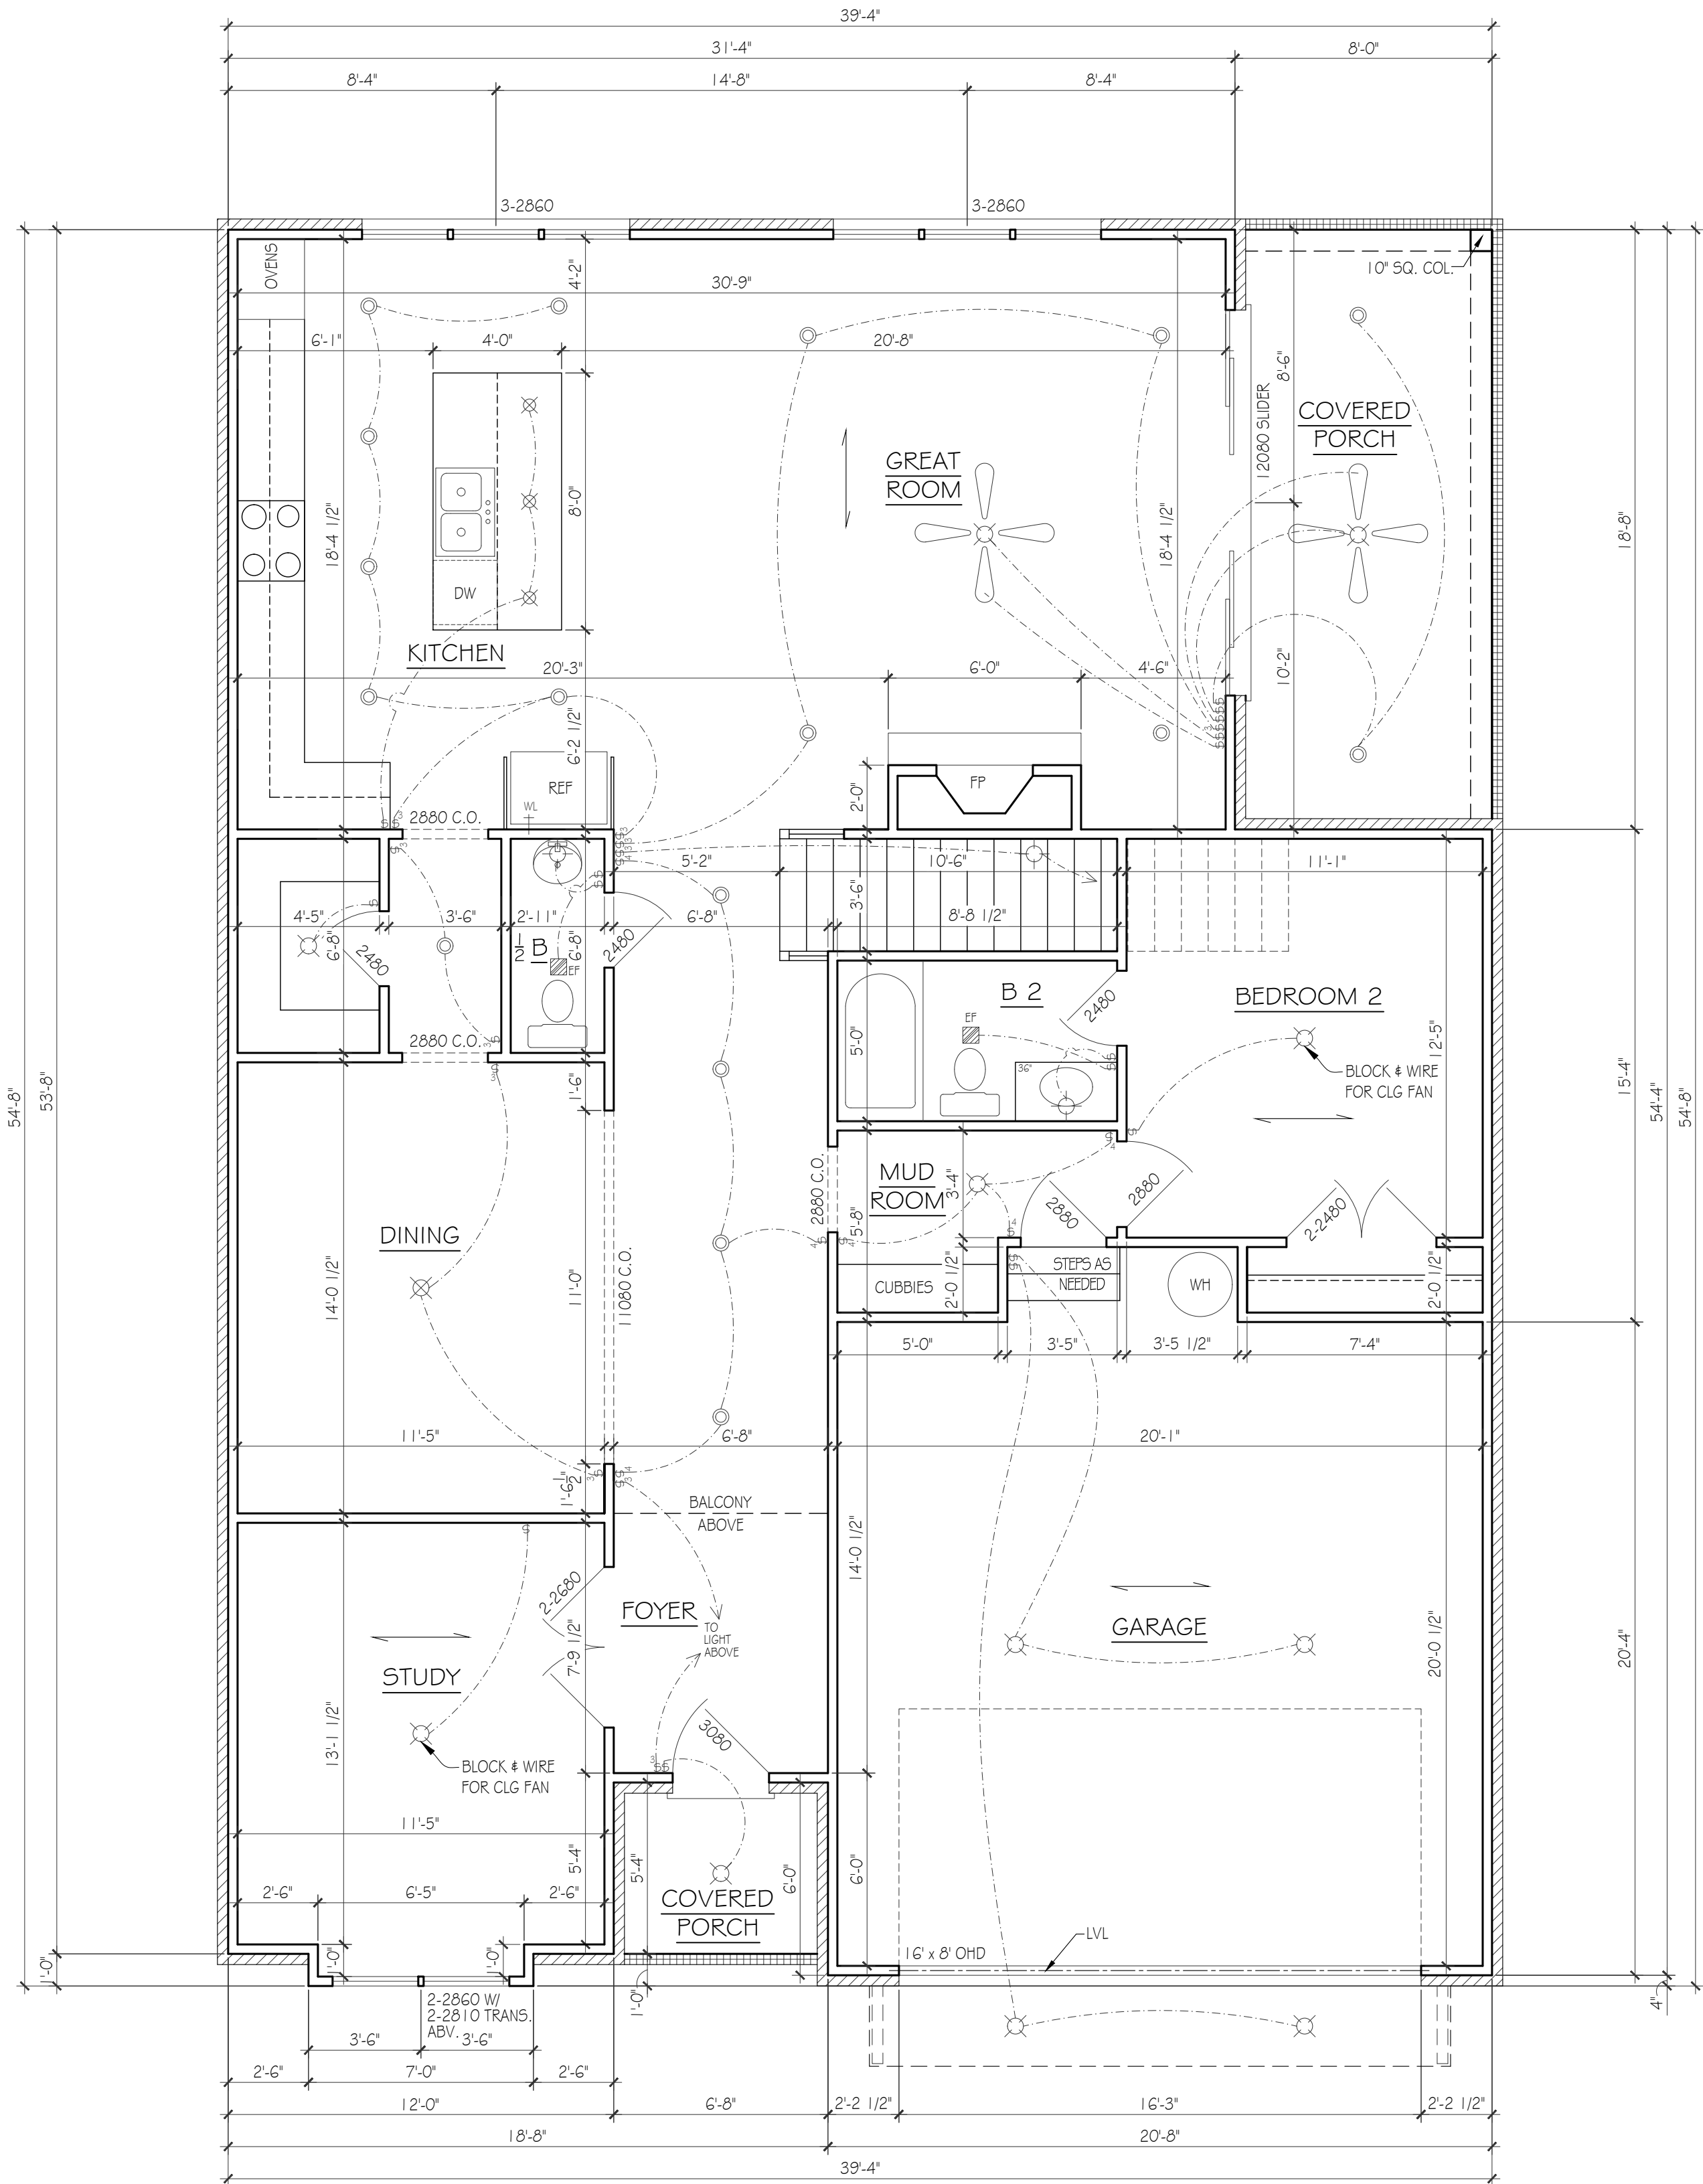

FIRST FLOOR PLAN

SCALE: 1/4"=1'-0"

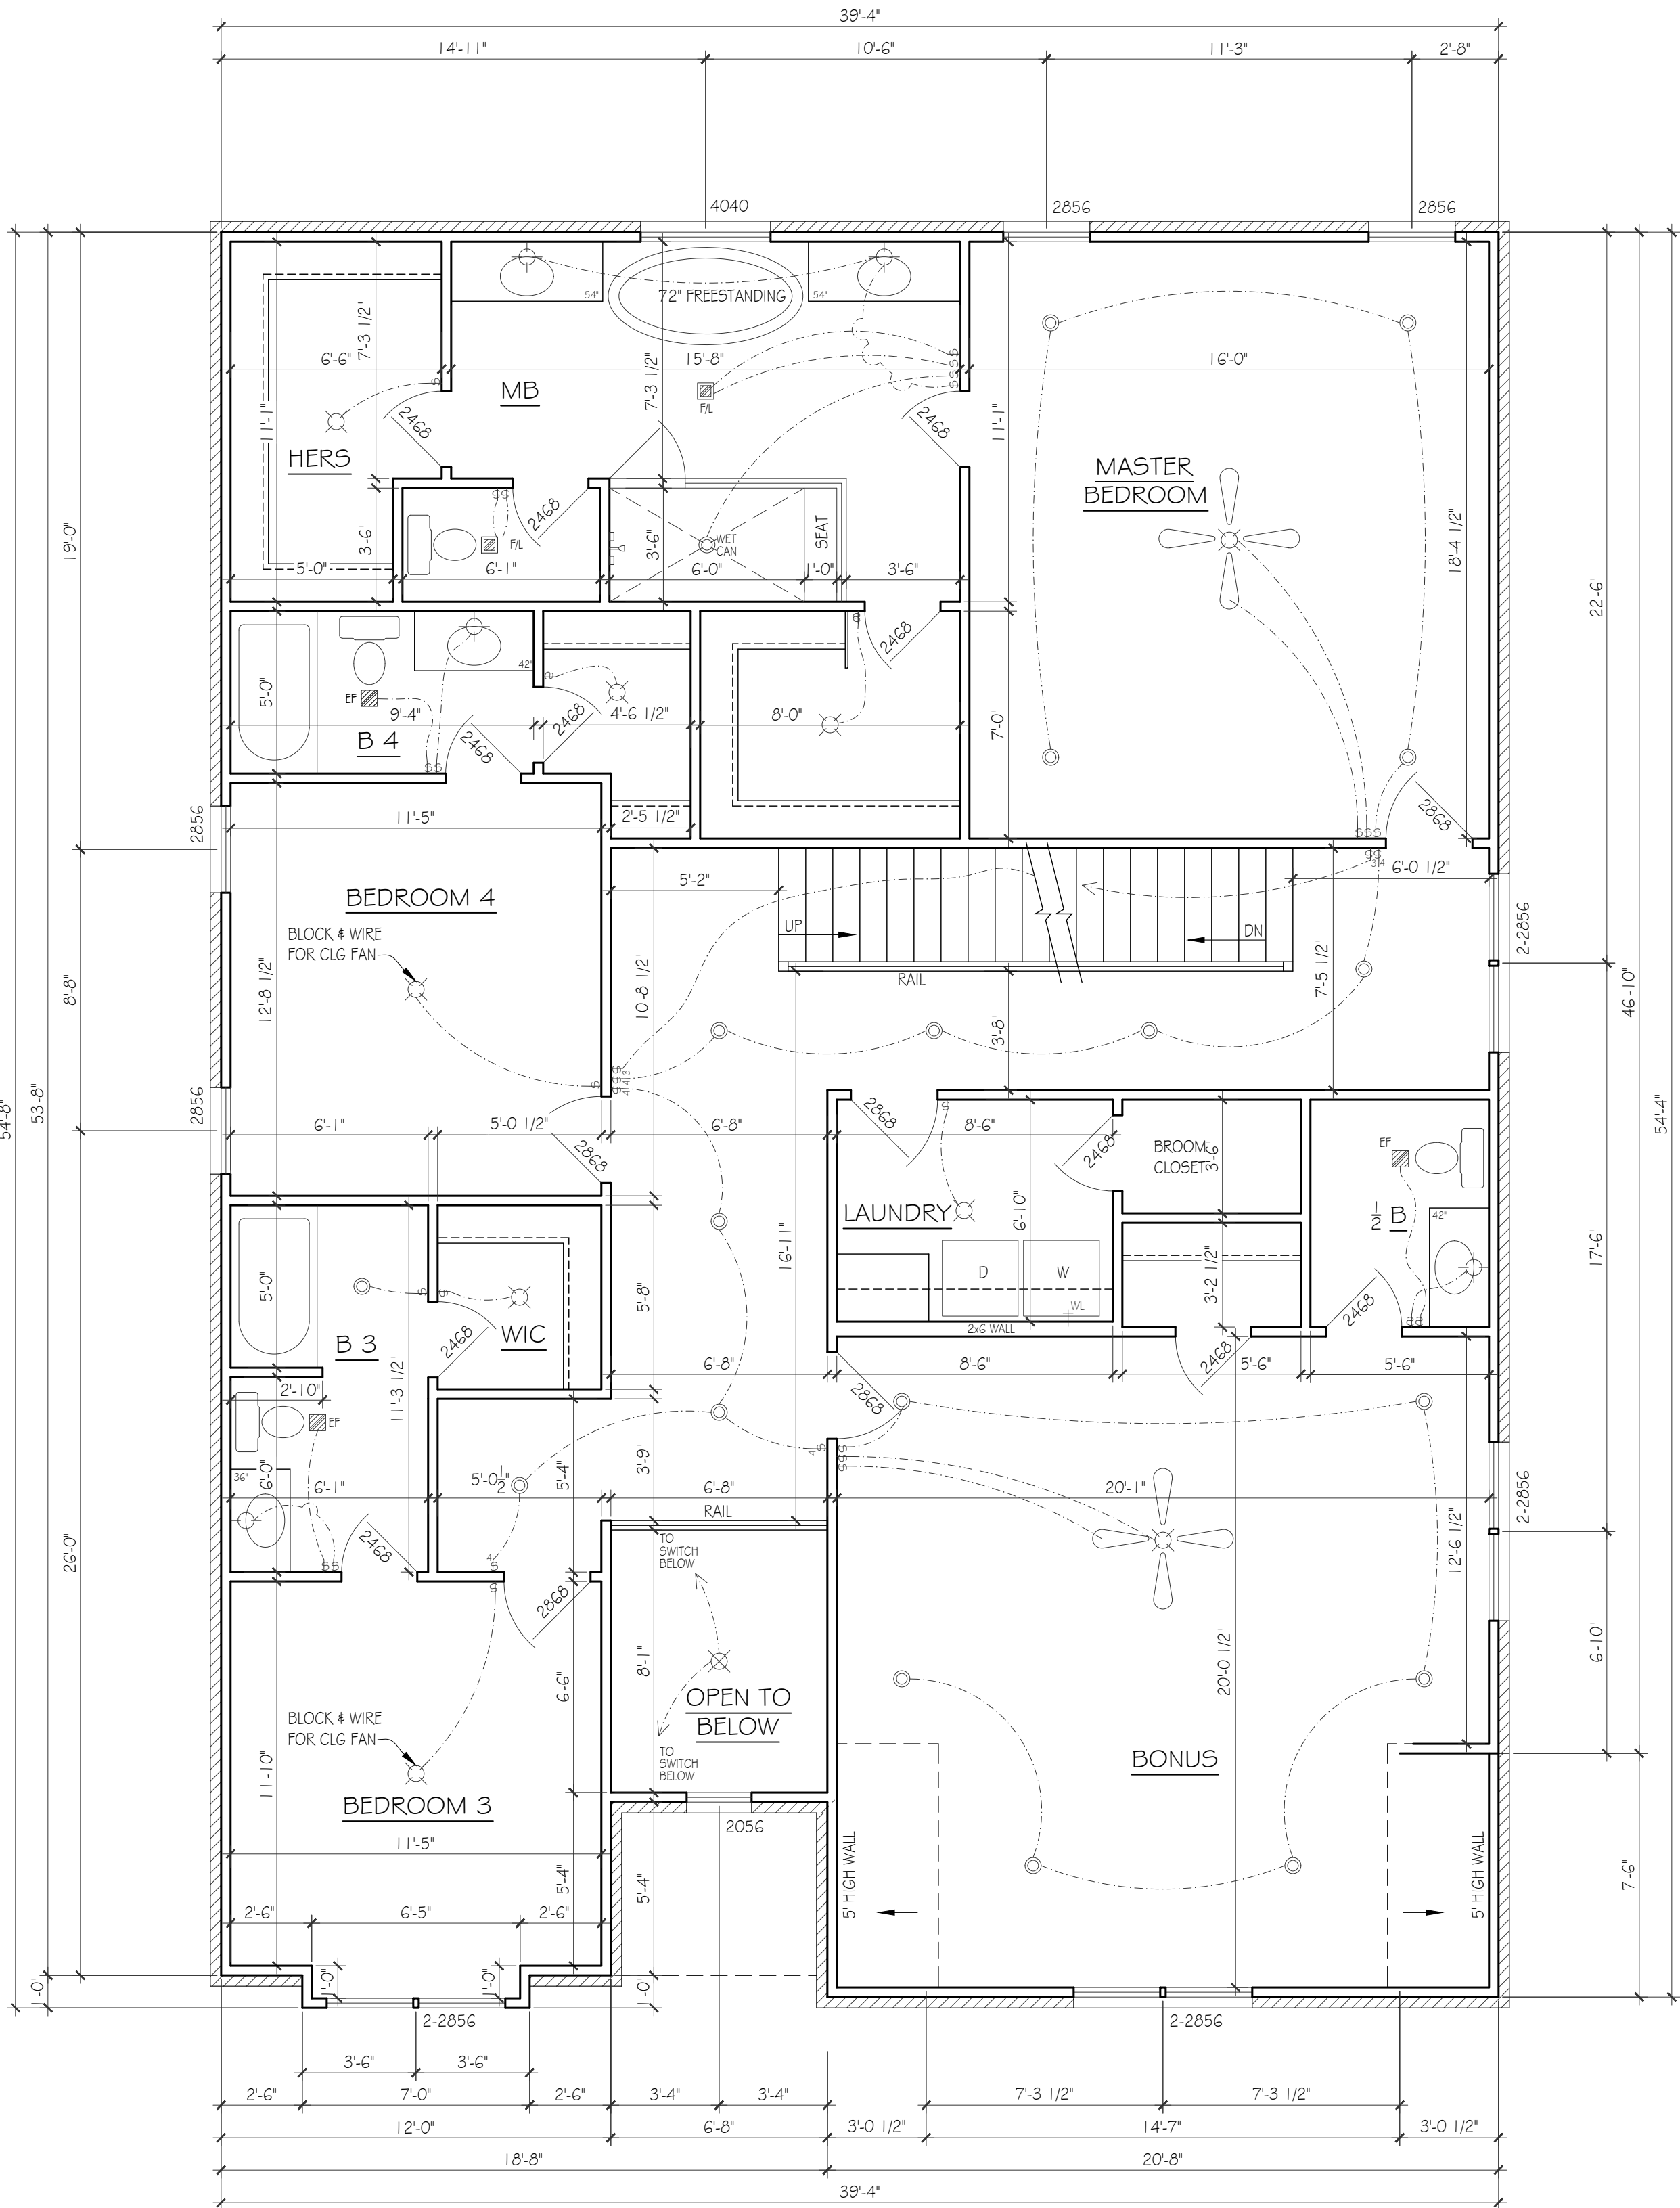

SECOND FLOOR PLAN

SCALE: 1/4"=1'-0"

THIRD
FLOOR PLAN

SCALE: 1/4"=1'-0"

PAPER: ARCH D 36x24
DATE ISSUED: 10-12-23
REVISIONS:
1. 1-26-24
2. 3-17-25

PLEASE NOTE:

DESIGNER ASSUMES NO LIABILITY FOR ANY HOME CONSTRUCTED FROM THIS PLAN. IT IS THE RESPONSIBILITY OF THE PURCHASER OF THIS PLAN TO PERFORM THE FOLLOWING BEFORE BEGINNING ACTUAL CONSTRUCTION.

1. BUILDER OR CONTRACTOR MUST VERIFY ALL DIMENSIONS & ALL SQUARE FOOTAGE PRIOR TO PROCEEDING WITH CONSTRUCTION.

2. BUILDER OR CONTRACTOR MUST VERIFY COMPLIANCE WITH ALL LOCAL BUILDING CODES IN THE AREA WHERE THE HOME IS TO BE CONSTRUCTED.

3. DESIGNER ASSUMES NO RESPONSIBILITY FOR STRUCTURAL ENGINEERING ASPECTS.

CAUTION MUST BE EXERCISED IN MAKING ANY CHANGES IN THIS PLAN. ONLY QUALIFIED DESIGNERS, ARCHITECTS, CONTRACTORS, OR STRUCTURAL ENGINEERS SHOULD ATTEMPT MODIFICATIONS, AS EVEN MINOR CHANGES IN ONE AREA OF THE HOUSE COULD LEAD TO MAJOR PROBLEMS IN ANOTHER AREA.


MARK LYNN & ASSOCIATES IS NOT A LICENSED ARCHITECT.

FRAMING NOTES

- ALL EXTERIOR WALLS ARE 2x4 STUDS UNLESS NOTED OTHERWISE
- ALLOW 4" BRICK POCKET IF APPLICABLE
- CEILINGS: 1ST FLR: 10'-0"
2ND FLR: 9'-0"
3RD FLR: 9'-0"
- ALL 1ST FLOOR WINDOWS ARE FRAMED @ 8'-0" AFF UNLESS NOTED OTHERWISE
- ALL 2ND FLOOR WINDOWS ARE FRAMED @ 7'-6" AFF UNLESS NOTED OTHERWISE
- ALL 3RD FLOOR WINDOWS ARE FRAMED @ 7'-6" AFF UNLESS NOTED OTHERWISE
- ANGLED WALLS ARE 45 DEG. UNLESS NOTED OTHERWISE

ELECTRICAL KEY

	CEILING FAN W / LIGHT
	LIGHT- CEILING MTD
	LIGHT- PENDANT / CHAND.
	LIGHT- MINI-PENDANT
	LIGHT- SCONCE- WALL MTD
	LIGHT- RECESSED CAN
	LIGHT- RECESSED ACCENT
	LIGHT- FLUO. STRIP
	LIGHT- UNDERCTR / COVE
	LIGHT- EXT. FLOOD
	EXHAUST FAN
	EXHAUST FAN / LIGHT
	SWITCH- SINGLE
	SWITCH- 3 OR 4-WAY
	SWITCH- DIMMER
	SMOKE DETECTOR
ALL ELECTRICAL OUTLETS WILL BE PER THE NEC CODE	

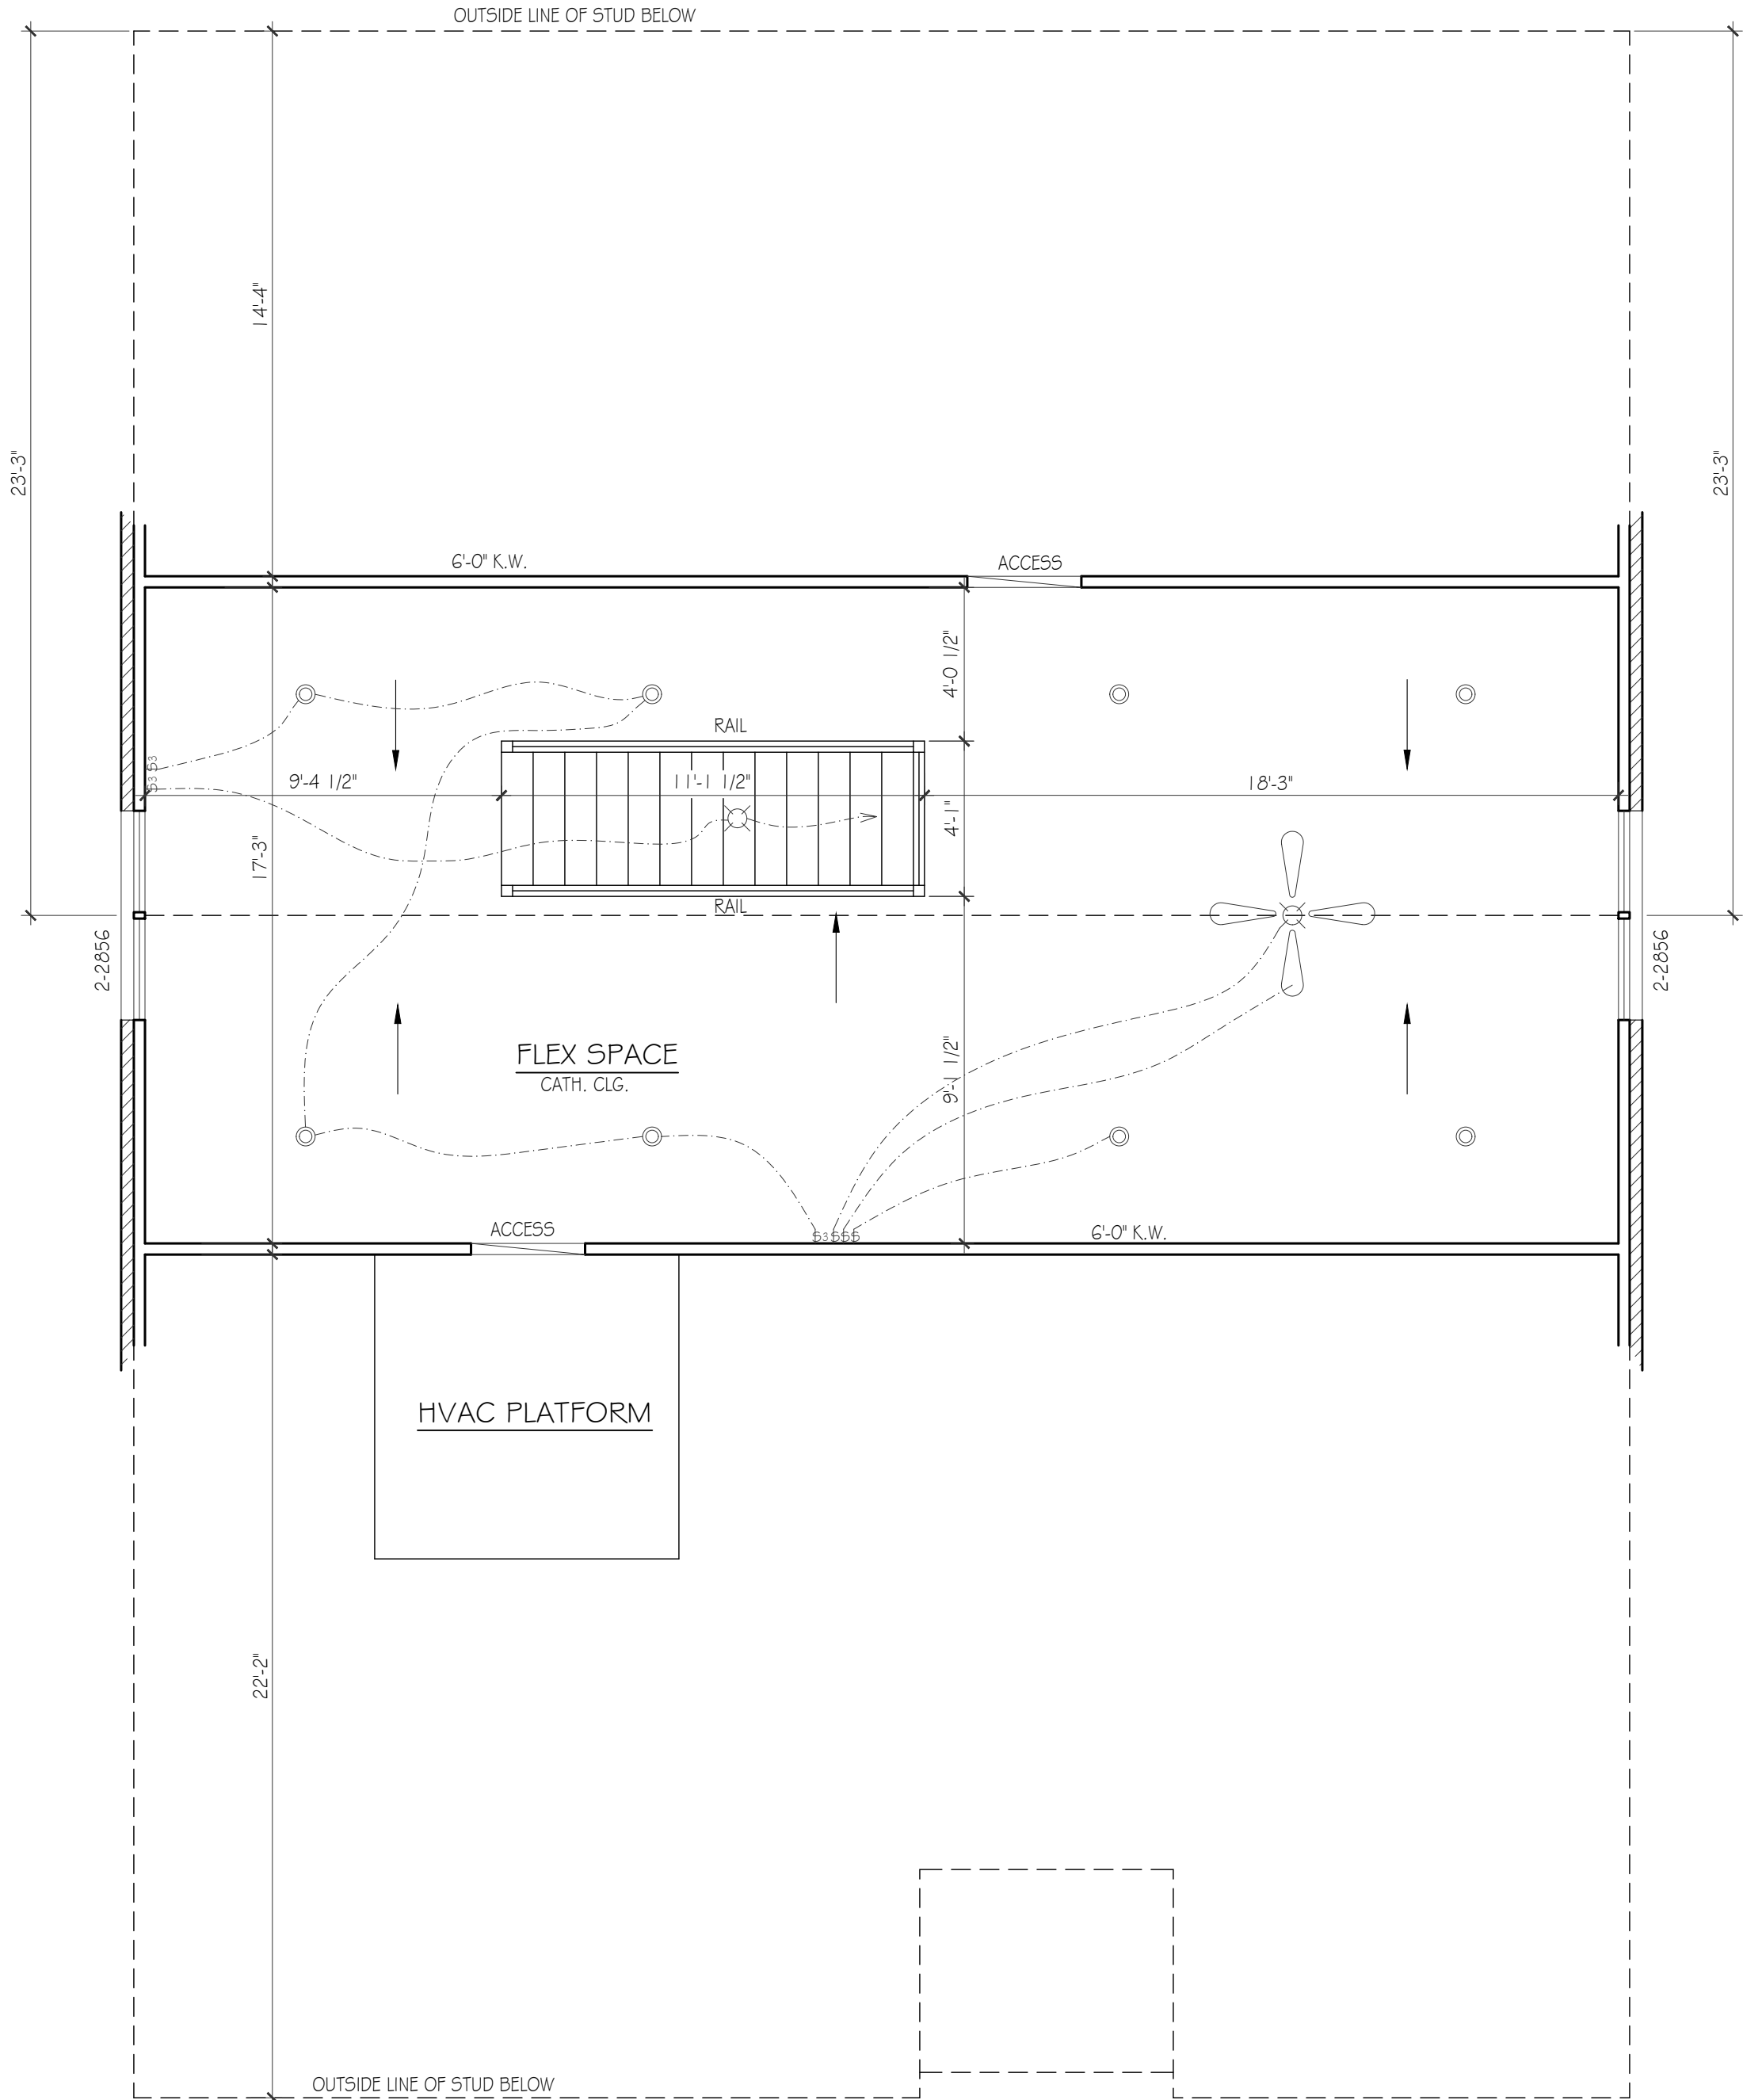

THIRD FLOOR PLAN

SCALE: 1/4"=1'-0"

VALLEY VIEW RD

LOT 6

Mark Lynn

& ASSOCIATES

615.308.5330

marklynn1@hotmail.com

6965 Sunnywood Dr.

Nashville, TN 37211

© Mark Lynn & Associates