


PAPER: ARCH D 36x24
DATE ISSUED: 06-22-20
REVISIONS:
1.

PLEASE NOTE

DESIGNED ASSUMES TO MAINTAIN FOR ANY OTHER REASON. THE PLAN
THE PLAN TO PREPARE THE FOLLOWING FROM BEGINNING TALK, CONTINUATION.
1. BUILDER OF CONTRACTOR MUST REPLY, DIMENSIONS OF A SOLID FLOOR MUST BE PROCEEDING WITH CONSTRUCTION.
2. BUILDER OF CONTRACTOR MUST REPLY, COMPLIANCE WITH ALL LOCAL BUILDING CODES IN THE AREA WHERE THE HOME IS TO BE CONSTRUCTED.
3. DESIGNER ASSUMES TO RESPONSIBILITY FOR CARRYING OUT THE DESIGNING AND CONSTRUCTION MUST BE EXPECTED IN MAKING ANY CHANGES IN THE PLAN.
4. ONE, QUALIFIED DESIGNERS, ARCHITECTS, ENGINEERS, CONTRACTORS, AND OTHERS MUST BE RESPONSIBLE FOR THE DESIGN OF THE MAJOR CHANGES IN THE AREA OF THE HOUSE. COULD GO TO MAJOR PROBLEMS IN ANOTHER AREA.
5. ARCHITECT ASSOCIATES IS NOT A LICENSED ARCHITECT.

6965 Sunnywood Dr.
Nashville, TN 37211
p 615.308.5330
marklynn1@hotmail.com
© Lynn & associates

1120 & 1122 BATEY DR.
NASHVILLE, TN

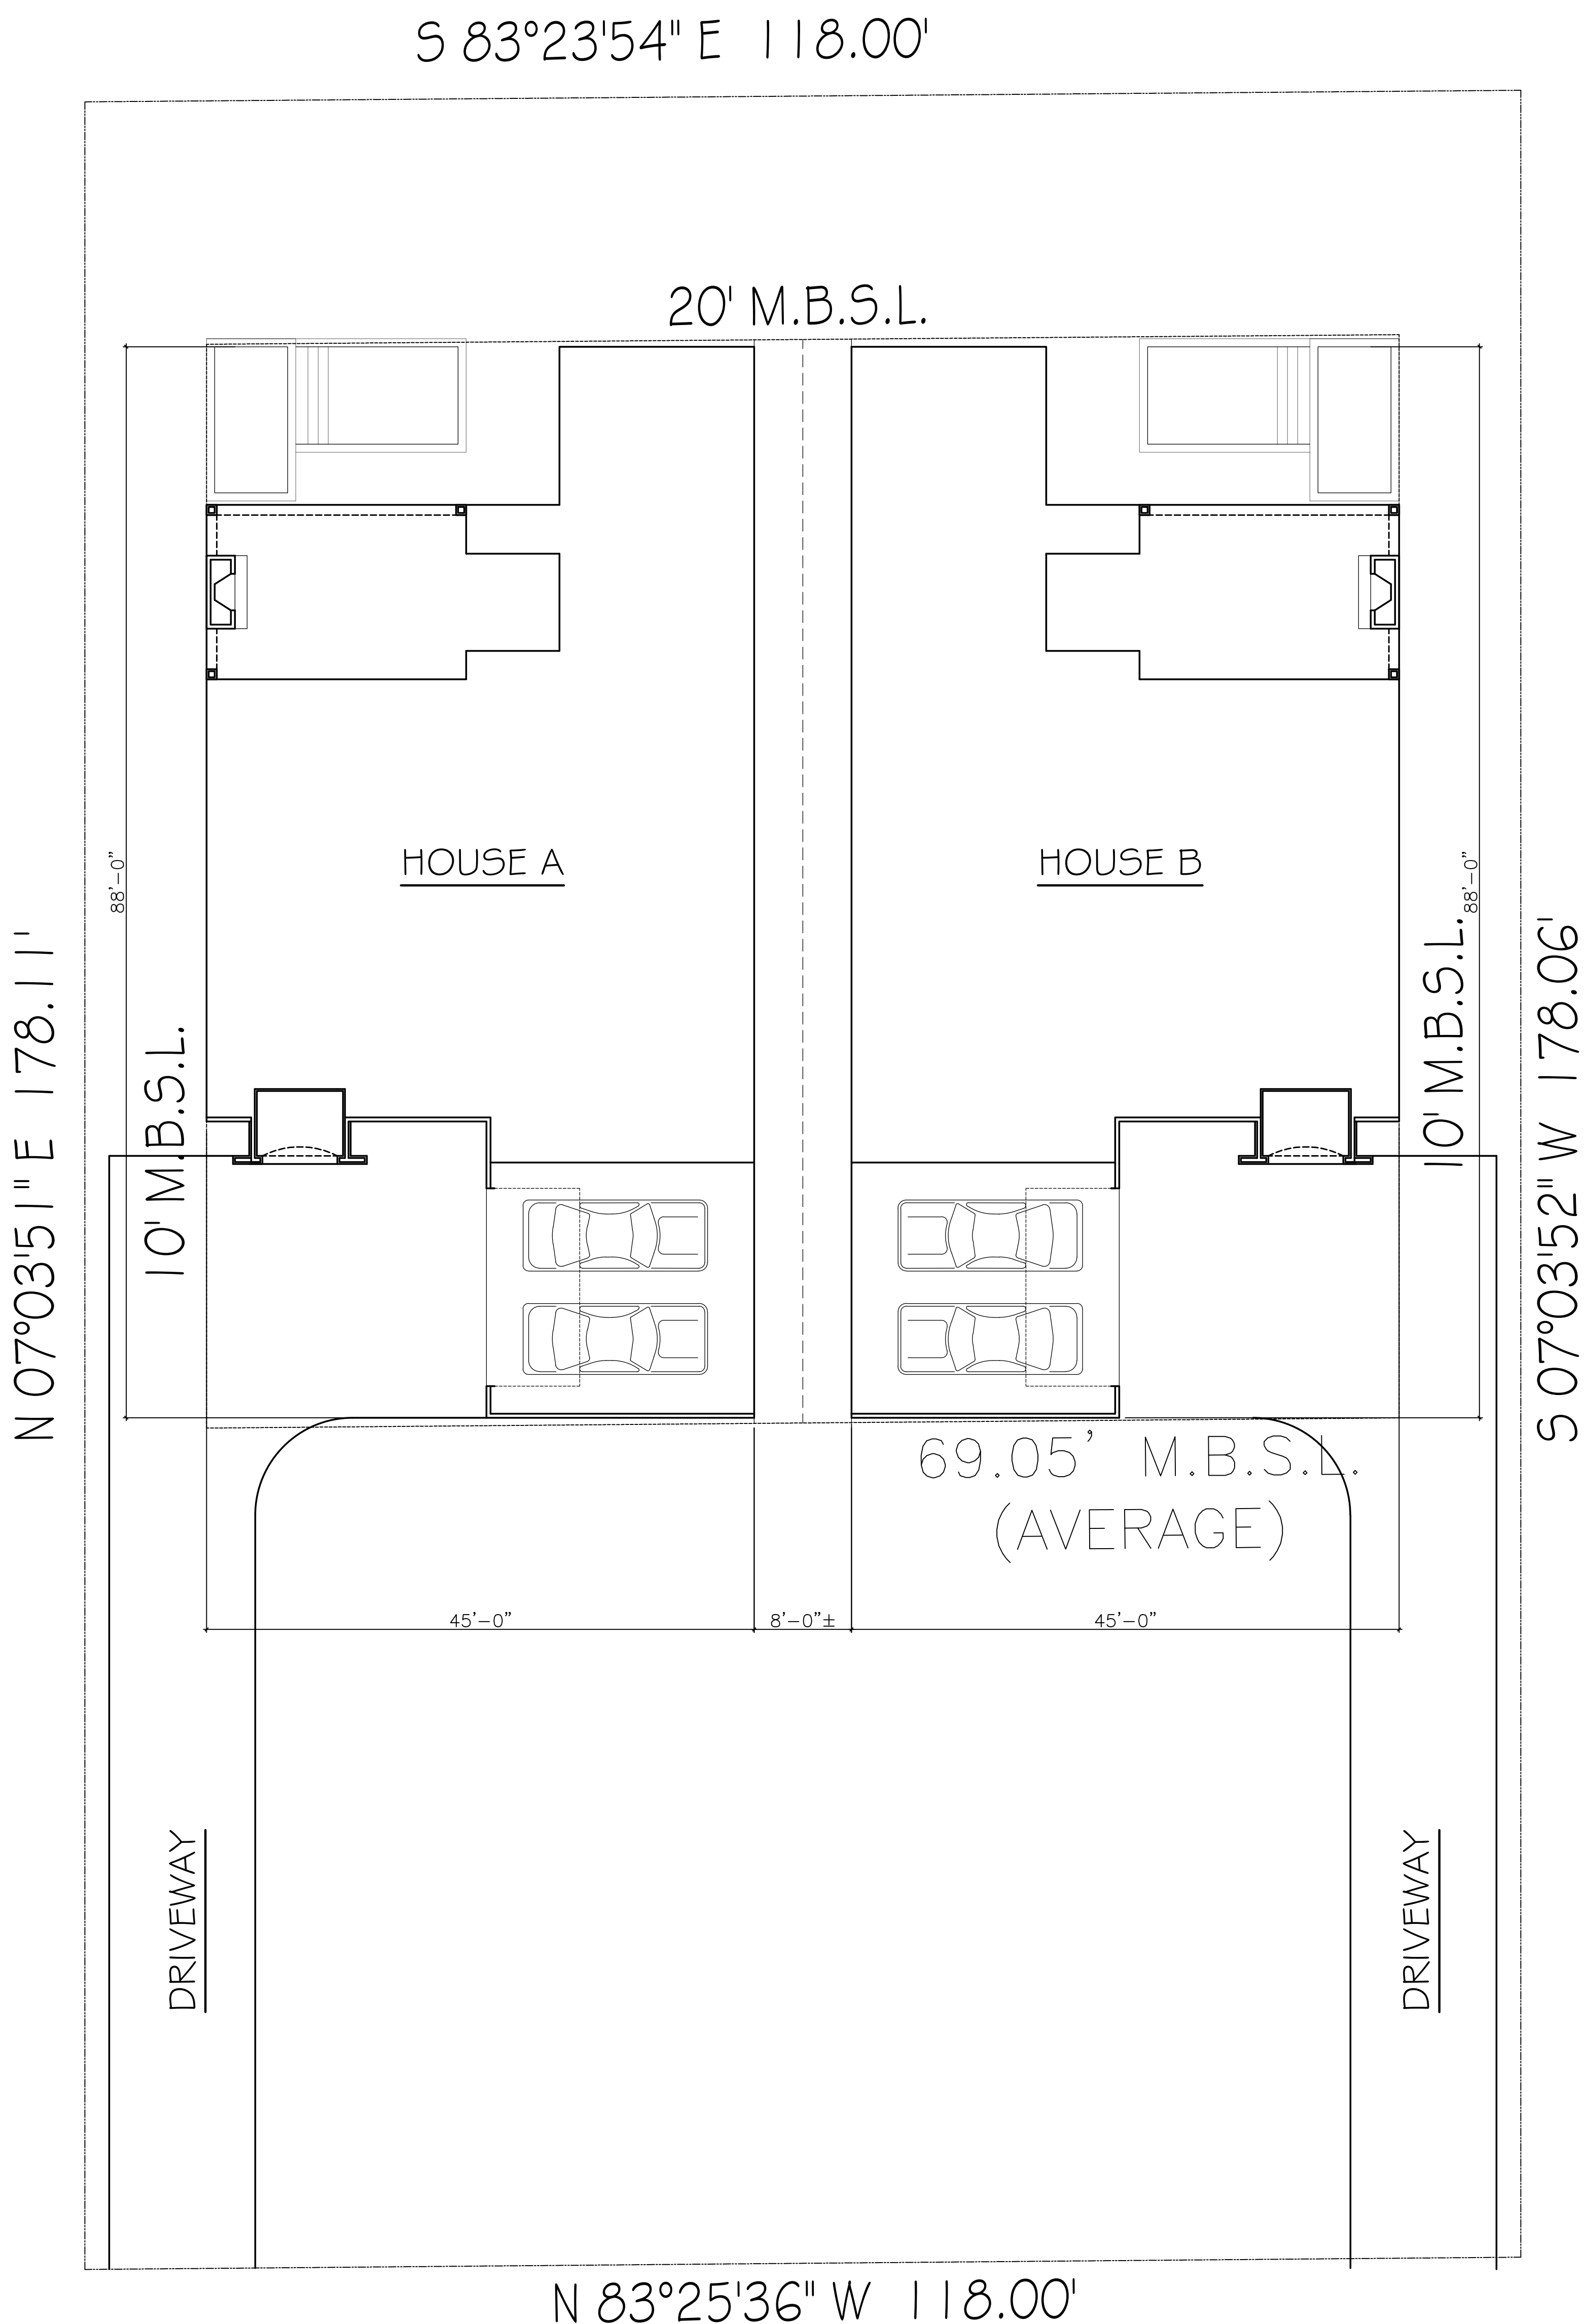

PLEASE NOTE:

DESIGNER ASSUMES NO LIABILITY FOR ANY HOME CONSTRUCTED FROM THIS PLAN, OR FOR ANY CHANGES TO THIS PLAN TO PREPARE THE FOLLOWING BEFORE BEGINNING ACTUAL CONSTRUCTION.


1. BUILDER OR CONTRACTOR MUST VERIFY ALL DIMENSIONS & ALL SQUARE FOOTAGE PRIOR TO PROCEEDING WITH CONSTRUCTION.

2. BUILDER OR CONTRACTOR MUST VERIFY COMPLIANCE WITH ALL LOCAL BUILDING CODES IN THE AREA WHERE THE HOME IS TO BE CONSTRUCTED.

3. DESIGNER ASSUMES NO RESPONSIBILITY FOR STRUCTURAL ENGINEERING ASPECTS.

CLIENT MUST BE AWARE THAT ANY CHANGES IN THIS PLAN, ONLY OBTAINED FROM ARCHITECTS, CONTRACTORS, OR STRUCTURAL ENGINEERS, AND ANY CHANGES IN THIS AREA OF THE HOUSE COULD LEAD TO MAJOR PROBLEMS IN ANOTHER AREA.

MARY LYNN & ASSOCIATES IS NOT A LICENSED ARCHITECT.

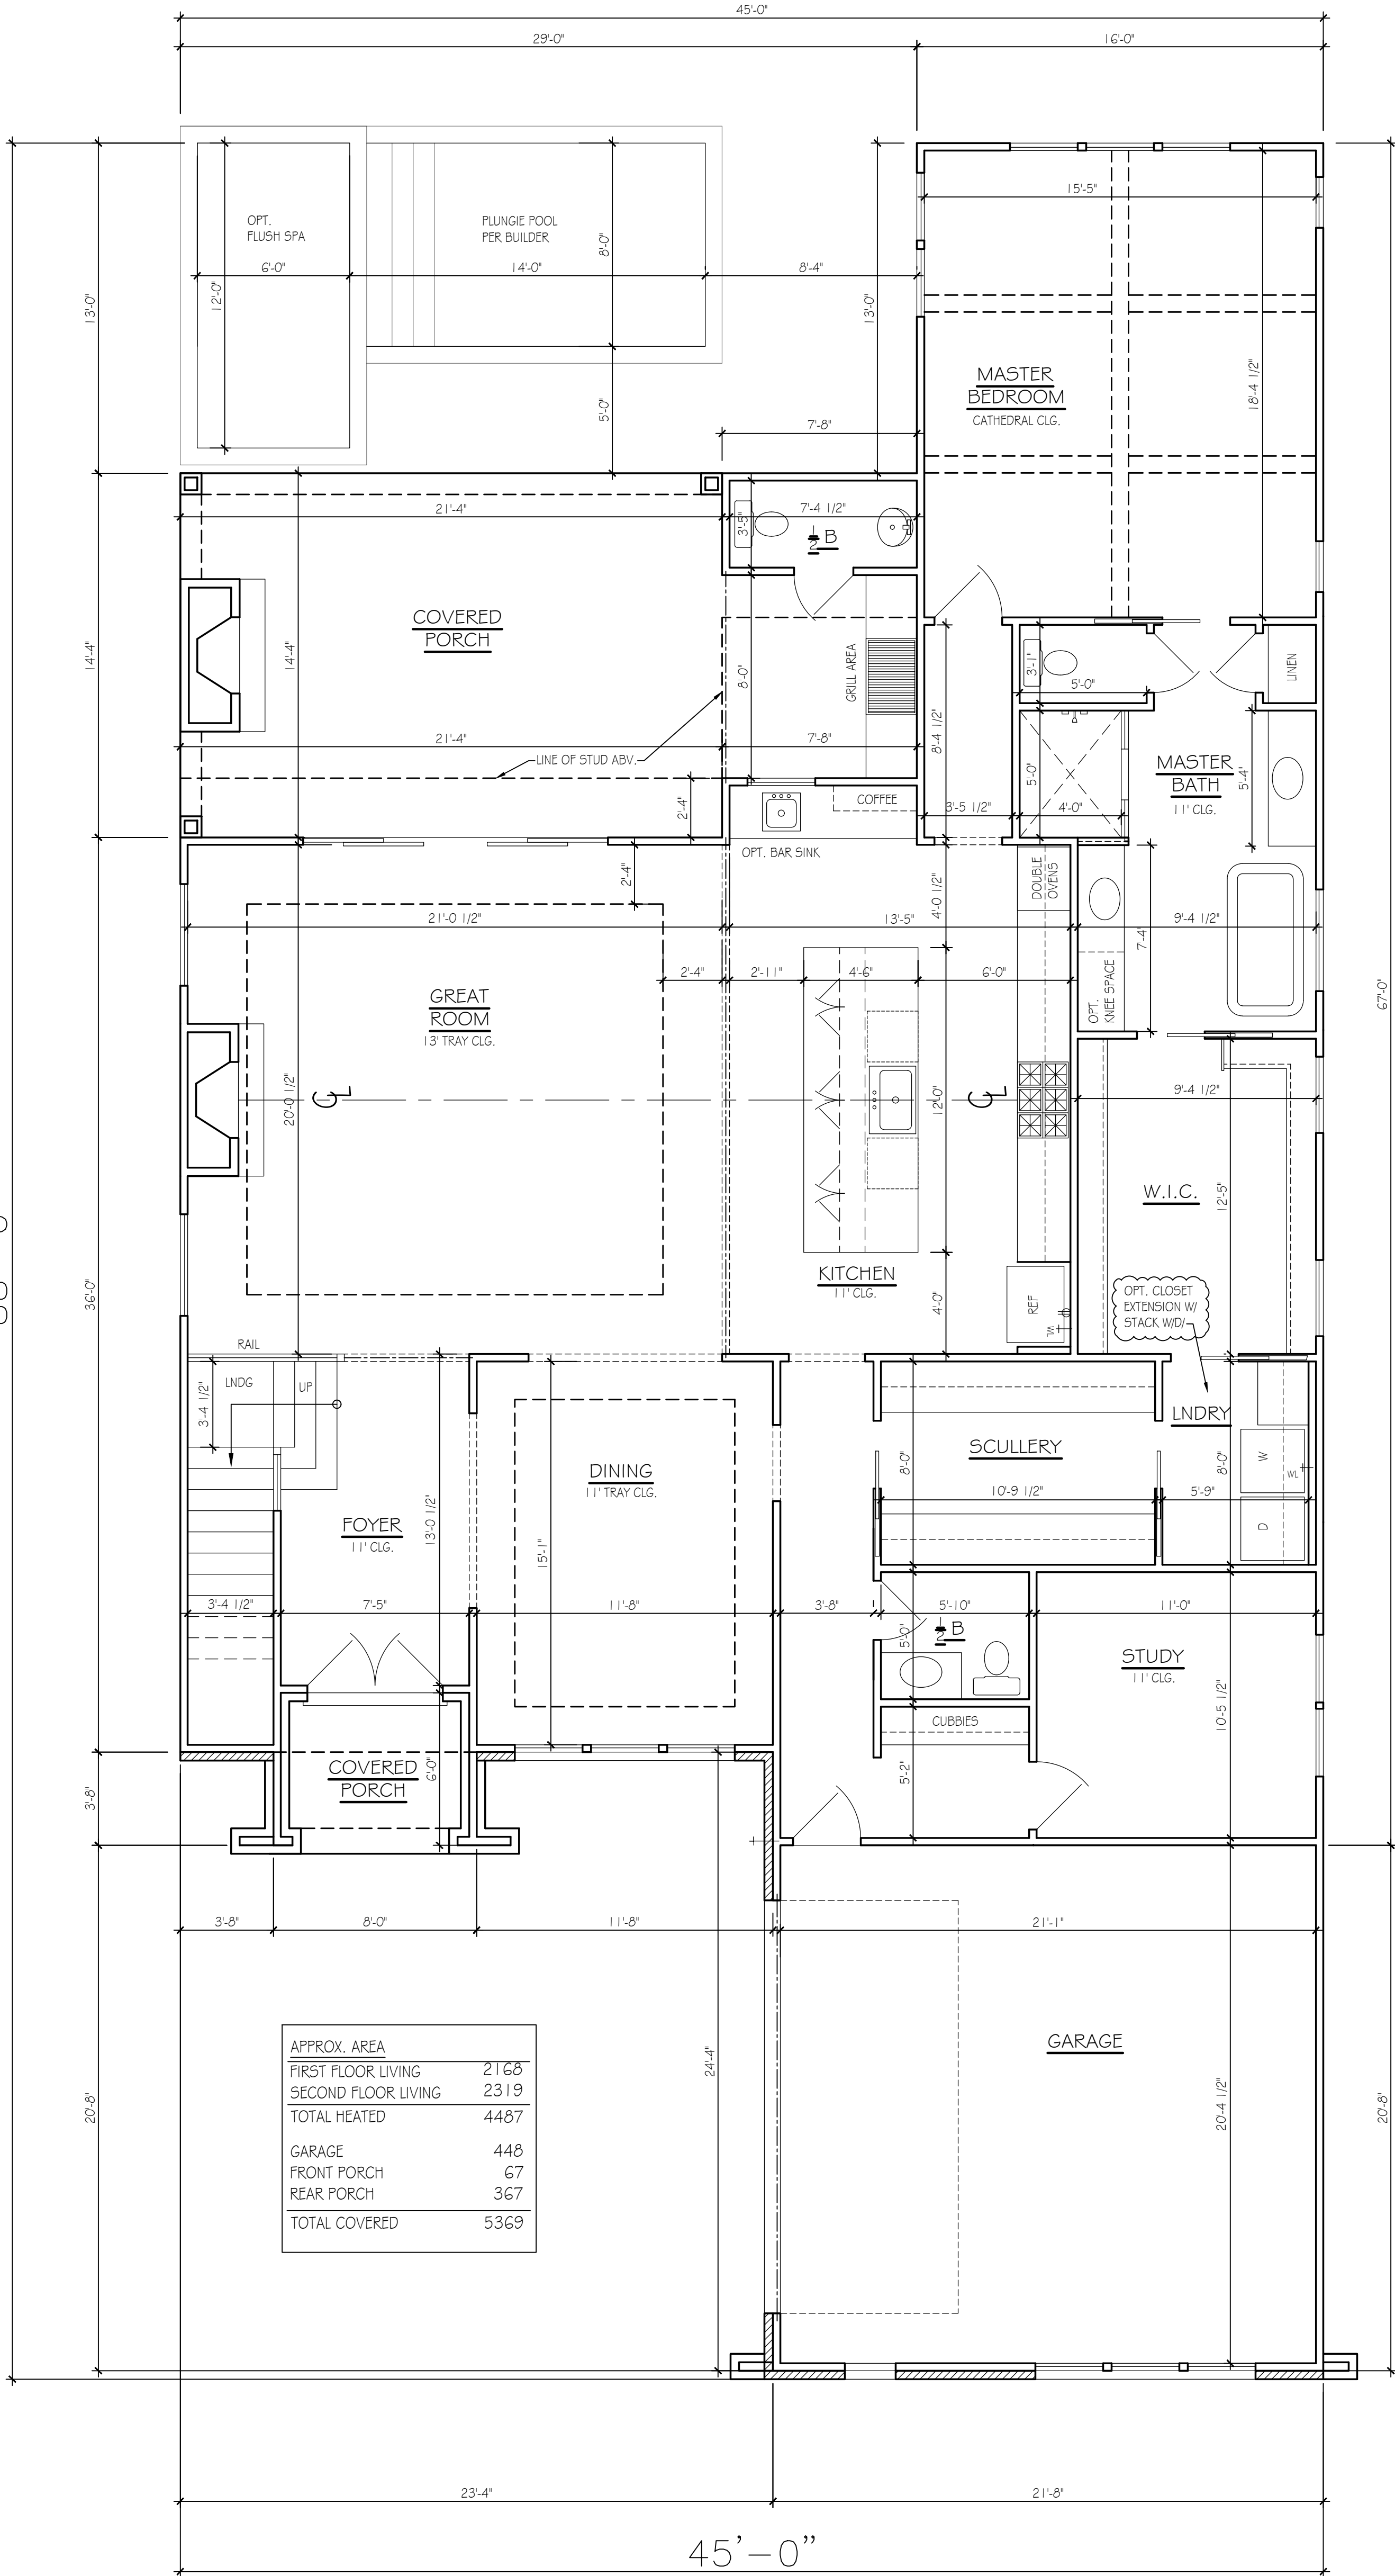


FIRST FLOOR PLAN

SCALE: 1/4"=1'-0"

PAPER: ARCH D 36x24
DATE ISSUED: 06-22-26
REVISIONS:
1

PLEASE NOTE:

DESIGNER ASSUMES NO LIABILITY FOR ANY HOME
CONSTRUCTED FROM THIS PLAN, IN WHOLE OR
IN PART, WITHOUT THE SIGNATURE OF THE
THIS PLAN TO PERFORM THE FOLLOWING SERVICE
BEGINNING ACTUAL CONSTRUCTION.
1. BUILDER OR CONTRACTOR MUST VERIFY ALL
DIMENSIONS & ALL SQUARE FOOTAGE PRIOR TO
PROCEEDING WITH CONSTRUCTION.
2. BUILDER OR CONTRACTOR MUST VERIFY
COMPLIANCE WITH ALL LOCAL BUILDING CODES
IN THE AREA WHERE THE HOME IS TO BE
CONSTRUCTED.
3. DESIGNER ASSUMES NO RESPONSIBILITY FOR
STRUCTURAL ENGINEERING ASPECTS.
CAUTION: MUST BE PROCEEDED IN MAKING ANY
CHANGES IN THIS PLAN.
ONLY QUALIFIED DESIGNERS, ARCHITECTS,
CONTRACTORS, OR STRUCTURAL ENGINEERS
SHOULD BE ALLOWED TO MAKE ANY CHANGES.
UNLESS CHANGES IN ONE AREA OF THE HOUSE
COULD LEAD TO MAJOR PROBLEMS IN ANOTHER
AREA.
MARK LYNN & ASSOCIATES IS NOT A LICENSED
ARCHITECT.

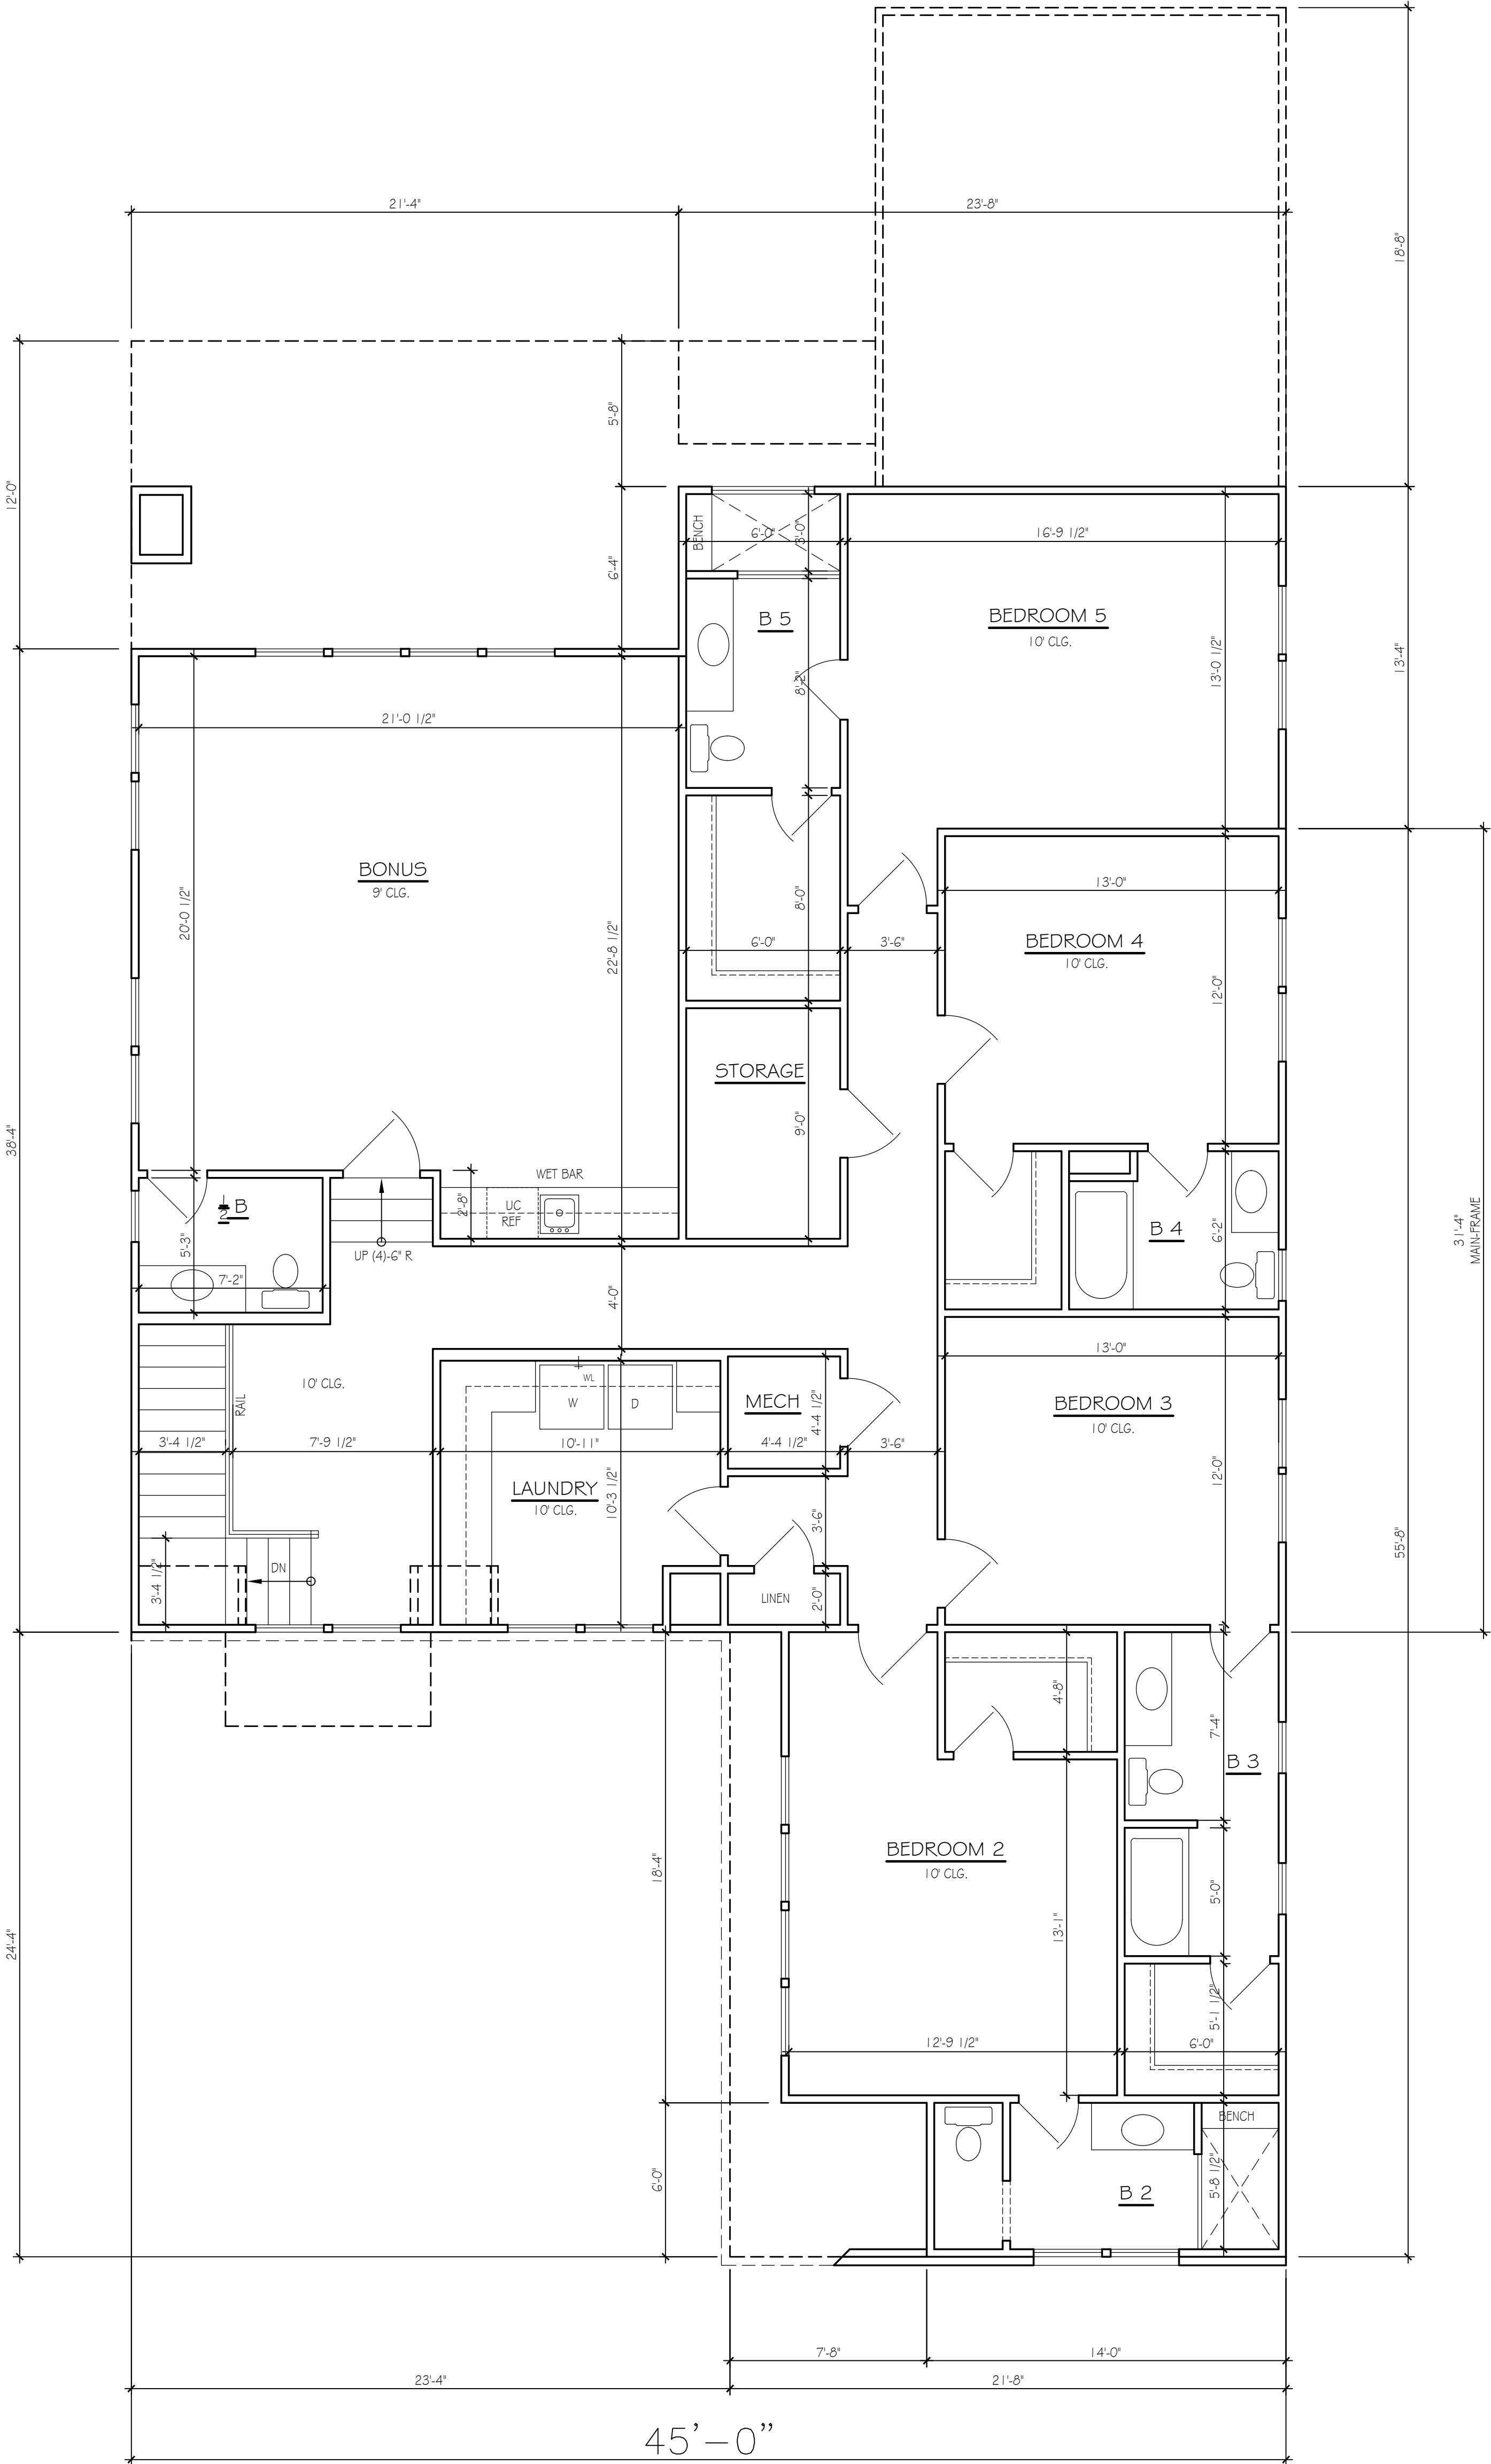

SECOND FLOOR PLAN

SCALE: 1/4"=1'-0"

PAPER: ARCH D 36x24

DATE ISSUED: 06-22-26

REVISIONS:

1.

PLEASE NOTE:

DESIGNER ASSUMES NO LIABILITY FOR ANY HOME CONSTRUCTED FROM THIS PLAN.

IT IS THE RESPONSIBILITY OF THE PURCHASER OF THIS PLAN TO PERFORM THE FOLLOWING BEFORE BEGINNING ACTUAL CONSTRUCTION.

1. BUILDER OR CONTRACTOR MUST VERIFY ALL DIMENSIONS & ALL SQUARE FOOTAGE PRIOR TO PROCEEDING WITH CONSTRUCTION.

2. BUILDER OR CONTRACTOR MUST VERIFY COMPLIANCE WITH ALL LOCAL BUILDING CODES IN THE AREA WHERE THE HOME IS TO BE CONSTRUCTED.

3. DESIGNER ASSUMES NO RESPONSIBILITY FOR STRUCTURAL ENGINEERING ASPECTS.

CAUTION MUST BE EXERCISED IN MAKING ANY CHANGES IN THIS PLAN. ONLY QUALIFIED DESIGNERS, ARCHITECTS, CONTRACTORS, OR STRUCTURAL ENGINEERS SHOULD ATTEMPT MODIFICATIONS, AS EVEN MINOR CHANGES IN ONE AREA OF THE HOUSE COULD LEAD TO MAJOR PROBLEMS IN ANOTHER AREA.

MARK LYNN & ASSOCIATES IS NOT A LICENSED ARCHITECT.

1120 & 1122 BATEY DR.
NASHVILLE, TN

Lynn
& associates
6965 Sunnywood Dr.
Nashville, TN 37211
p 615.308.5330
marklynn1@hotmail.com
© Lynn & associates



FRONT ELEVATION A

SCALE: 3/4"=1'-0"



FRONT ELEVATION B

SCALE: 3/4"=1'-0"