





Fecht

CLIENT
1107 Libscomb Dr.
Nashville, TN


ISSUE
01.21.25
RE-ISSUE
MM.DD.YY

PROJECT NO.
245.170
PROJECT
1107 Cabinets

DRAWN BY
CF
DESCRIPTION
Perspective

a

02

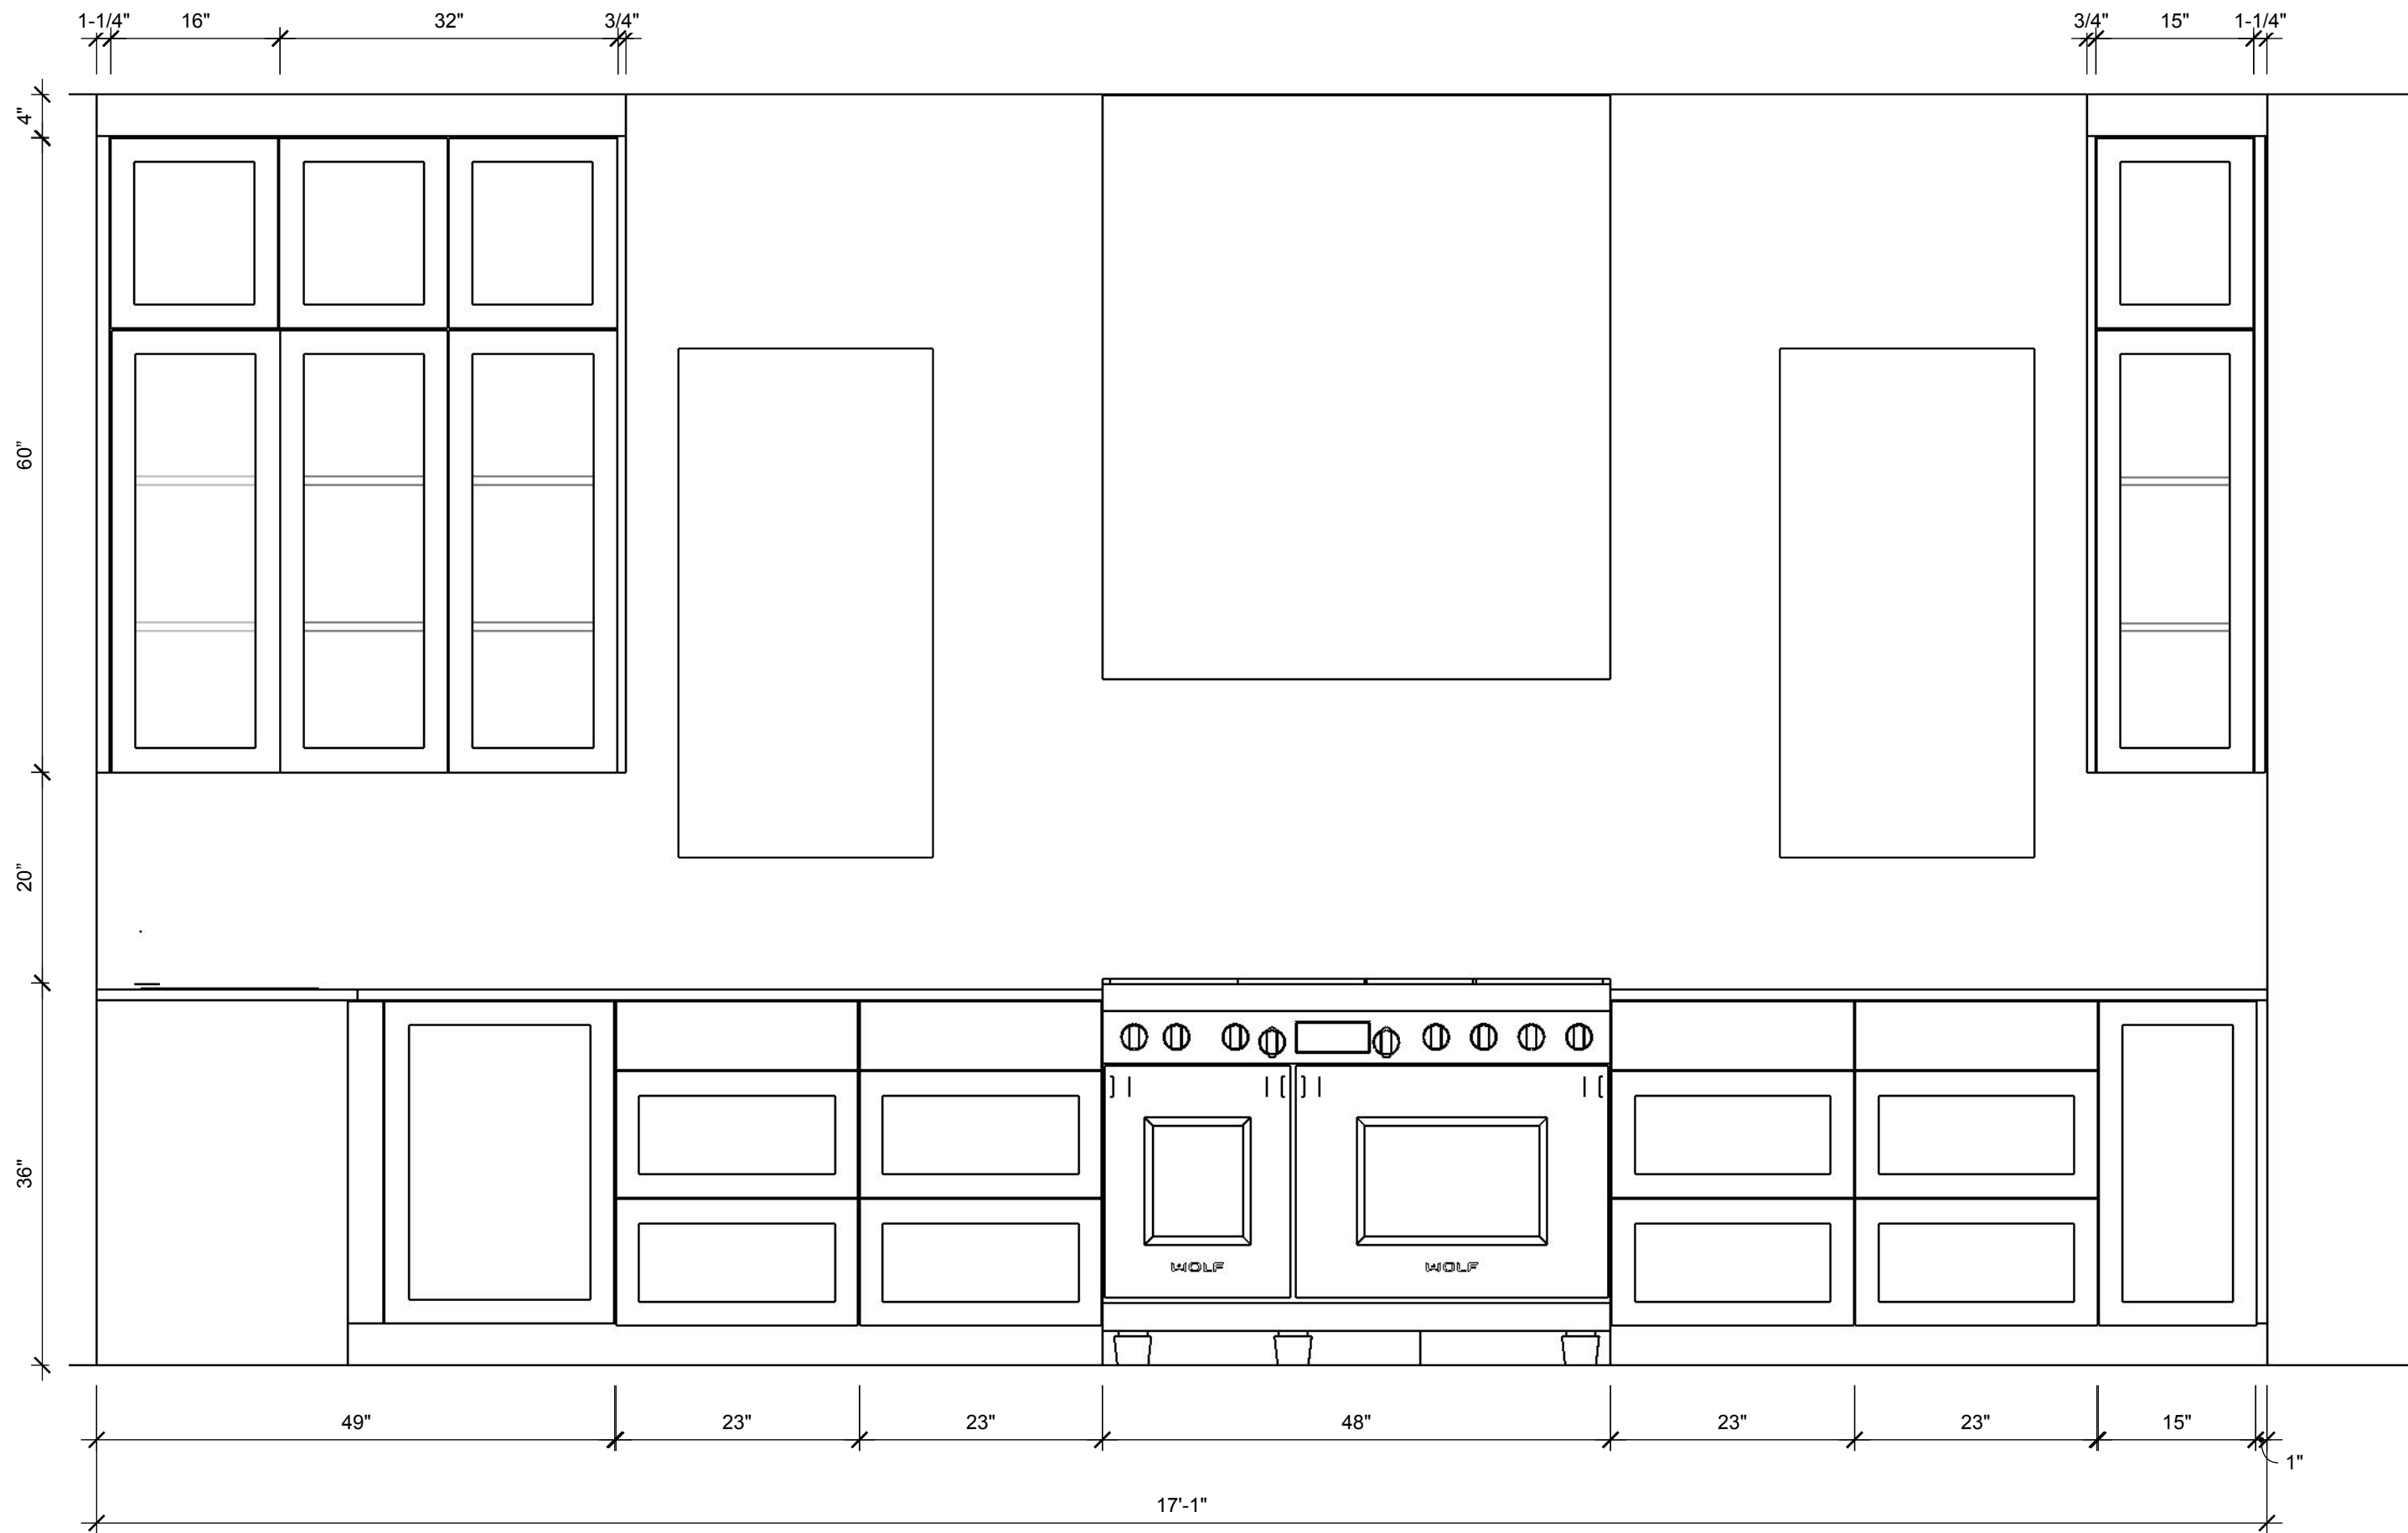


CLIENT
1107 Libscomb Dr.
Nashville, TN

ISSUE
01.21.25
RE-ISSUE
MM.DD.YY

PROJECT NO.
245.170
PROJECT
1107 Cabinets

DRAWN BY
CF
DESCRIPTION
Elevationb

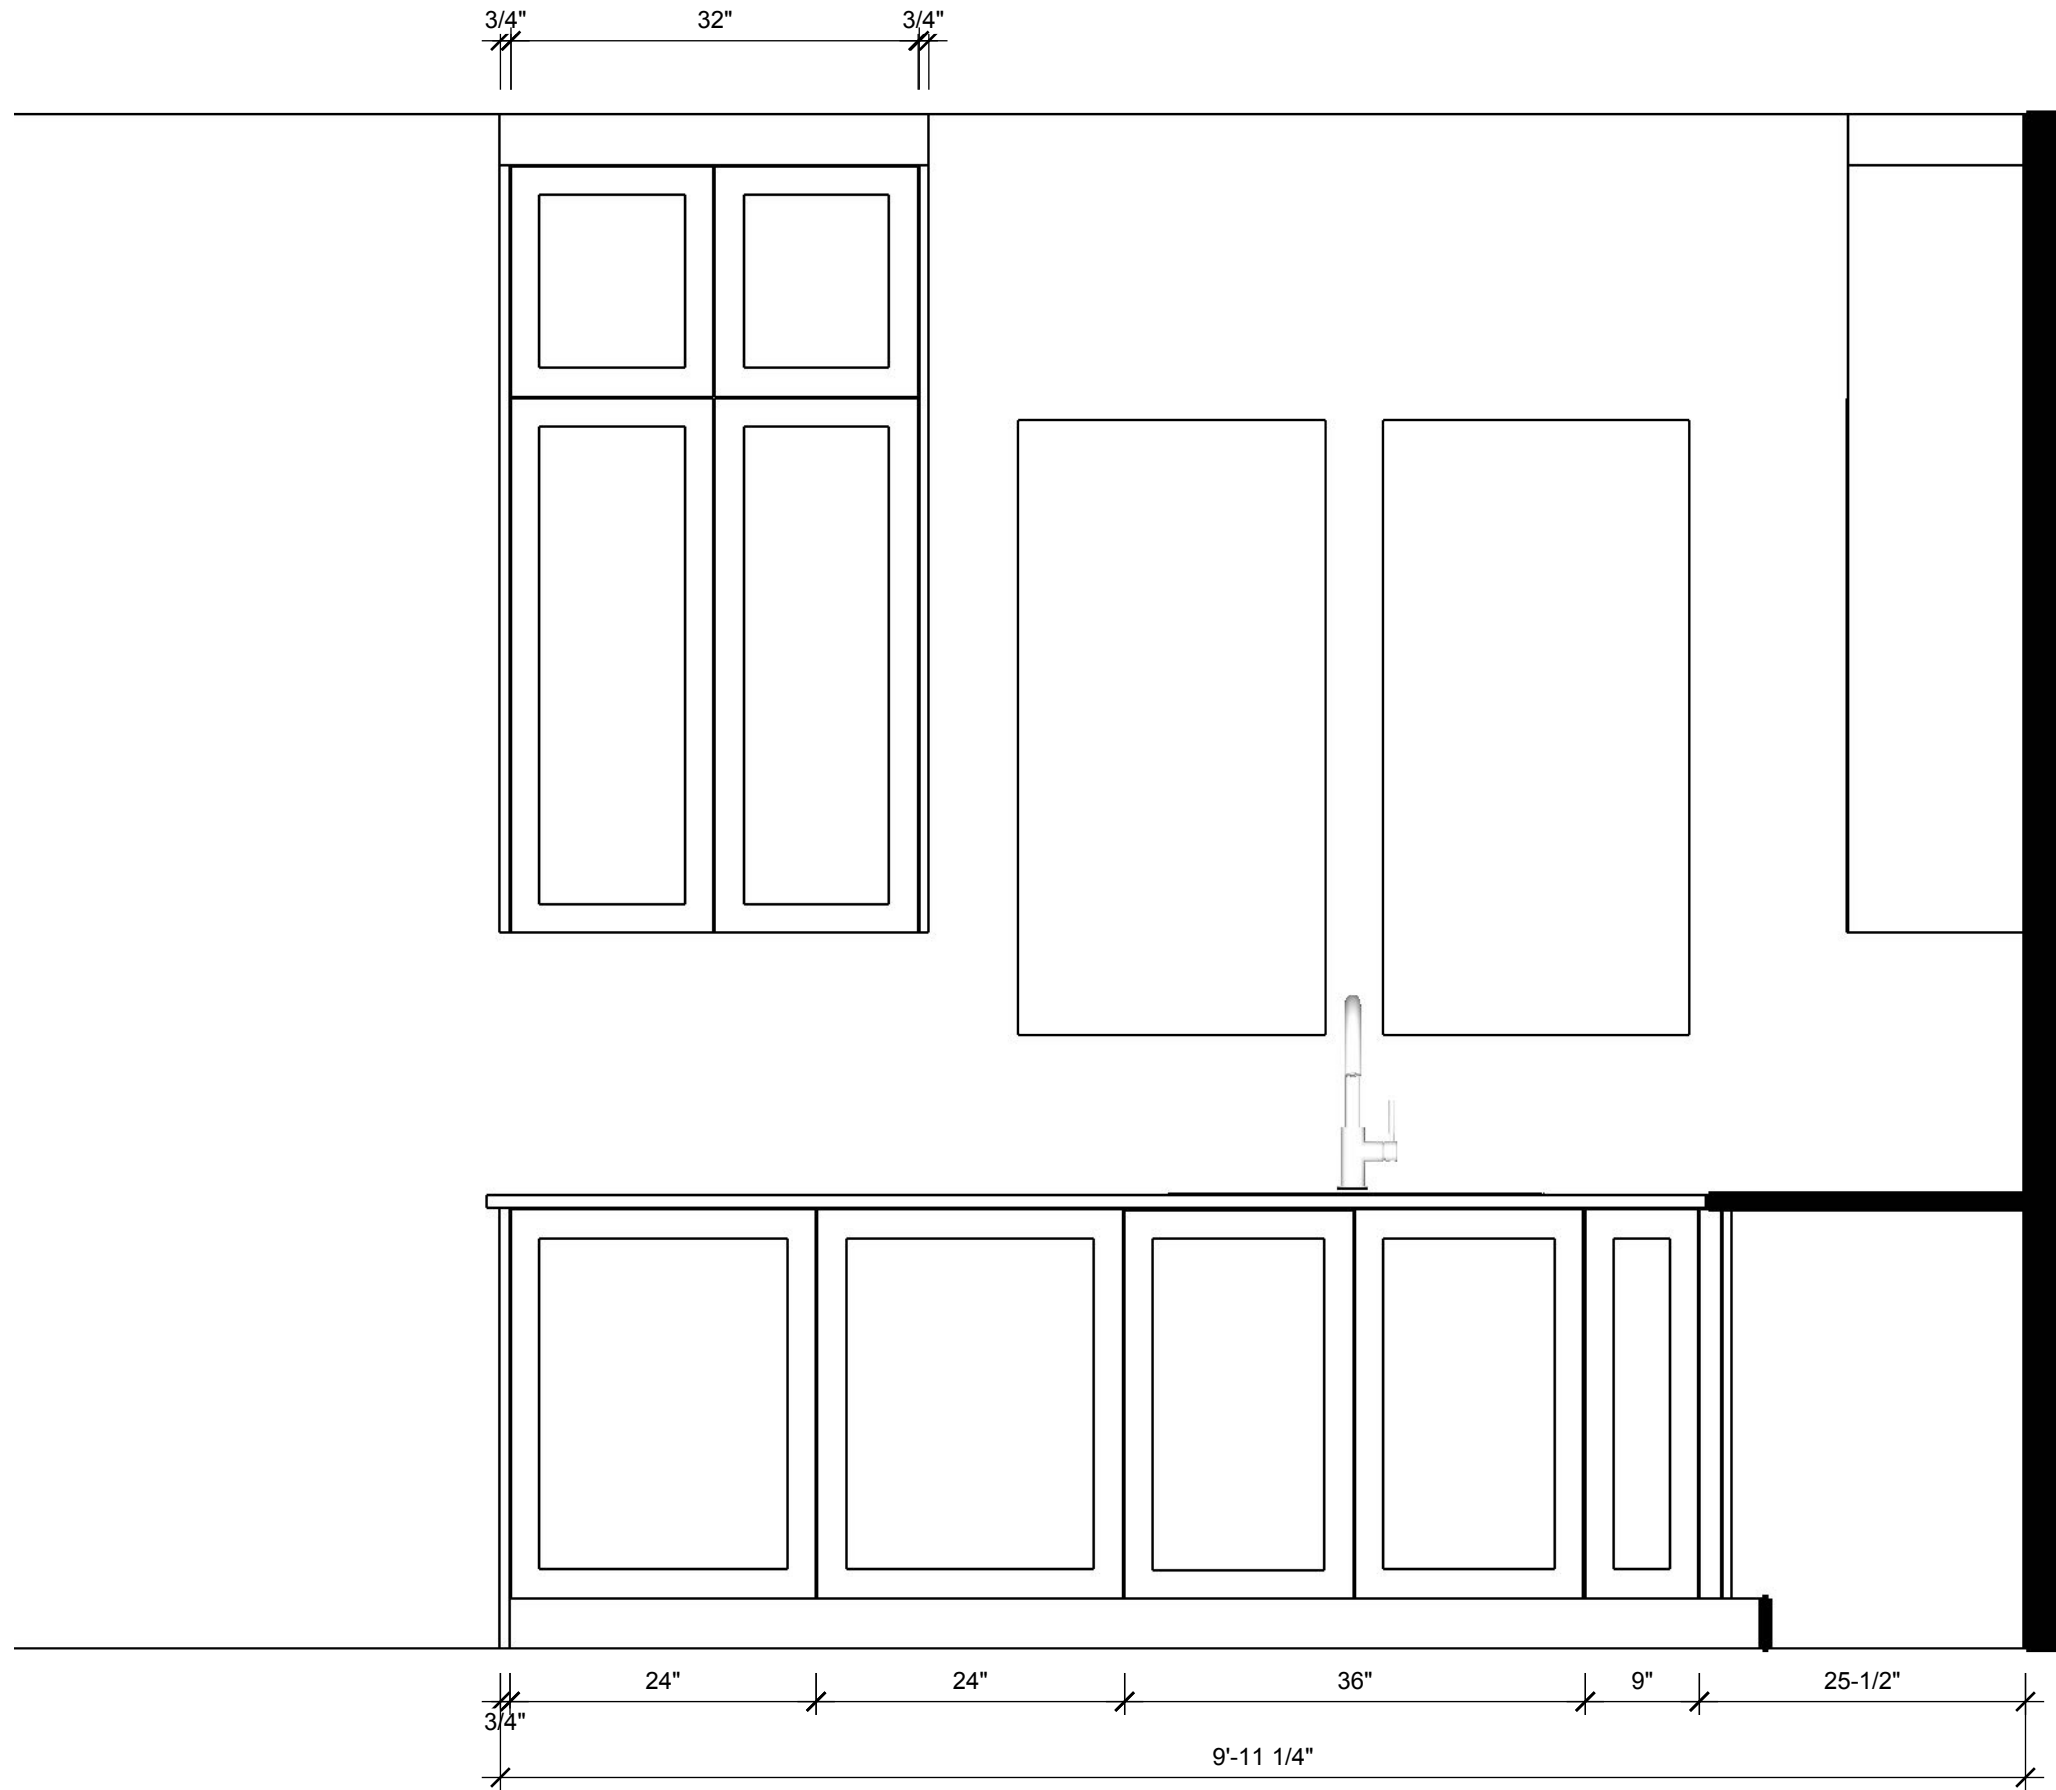

CLIENT

1107 Libscomb Dr.
Nashville, TN

ISSUE
01.21.25
RE-ISSUE
MM.DD.YY


PROJECT NO.
245.170
PROJECT
1107 Cabinets

DRAWN BY
CF
DESCRIPTION
Elevation



a

04

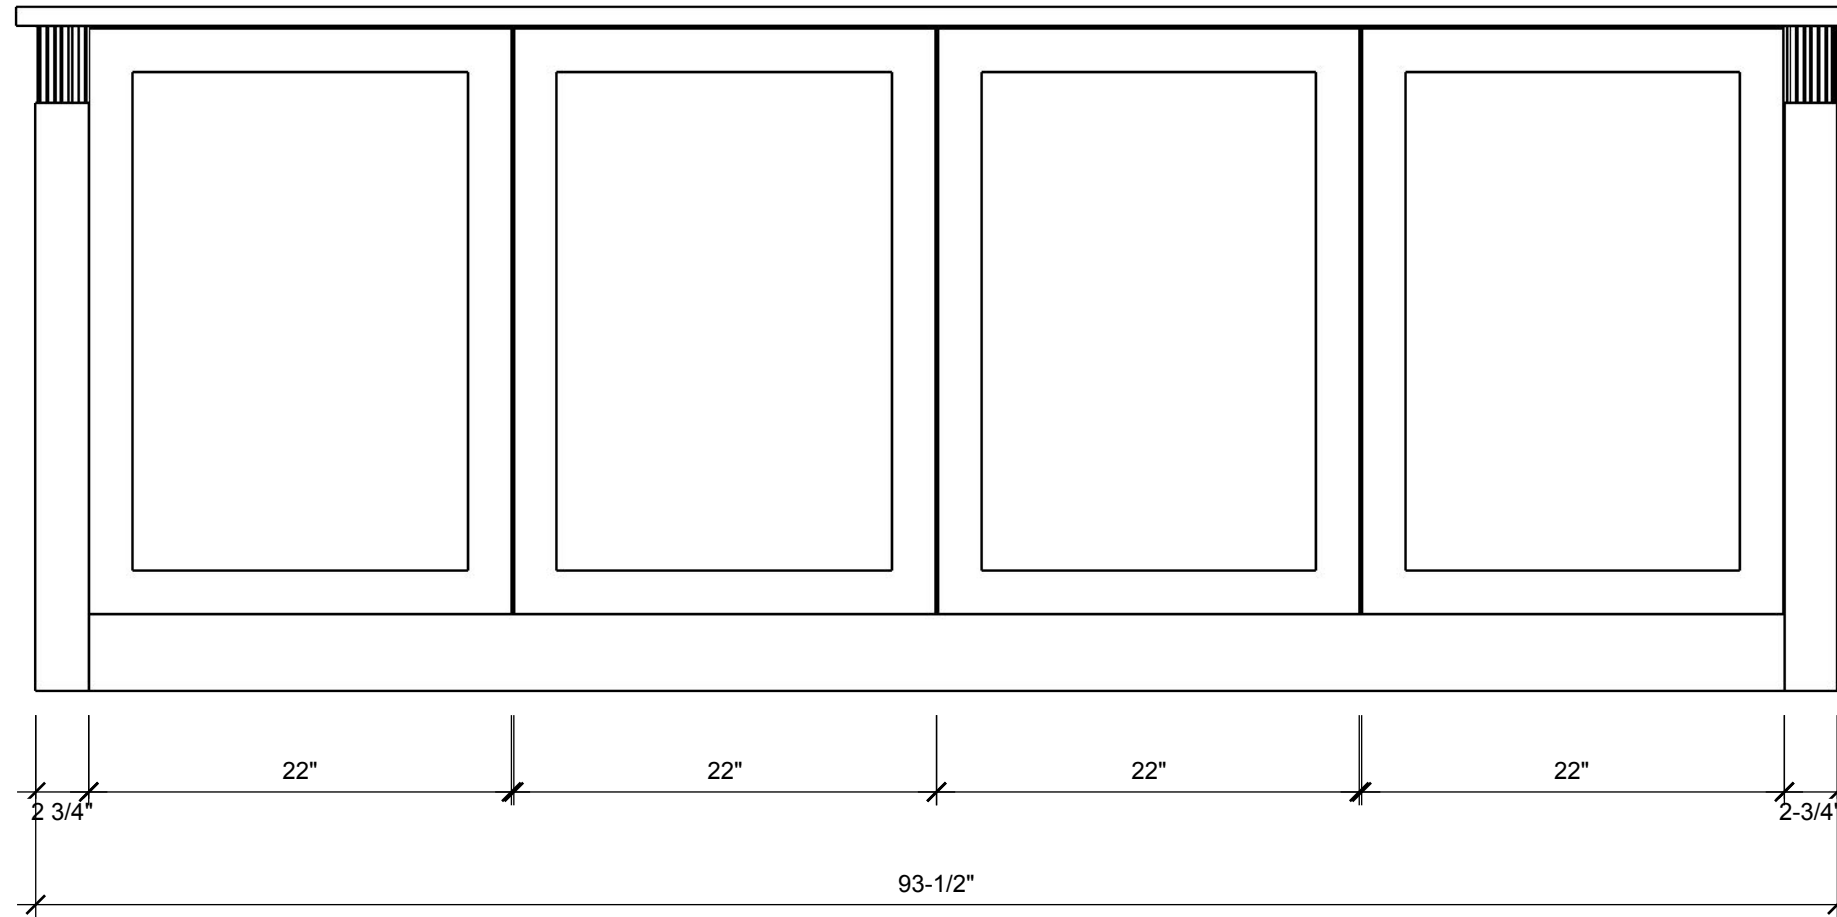


CLIENT
1107 Libscomb Dr.
Nashville, TN

ISSUE
01.21.25
RE-ISSUE
MM.DD.YY

PROJECT NO.
245.170
PROJECT
1107 Cabinets

DRAWN BY
CF
DESCRIPTION
Elevation

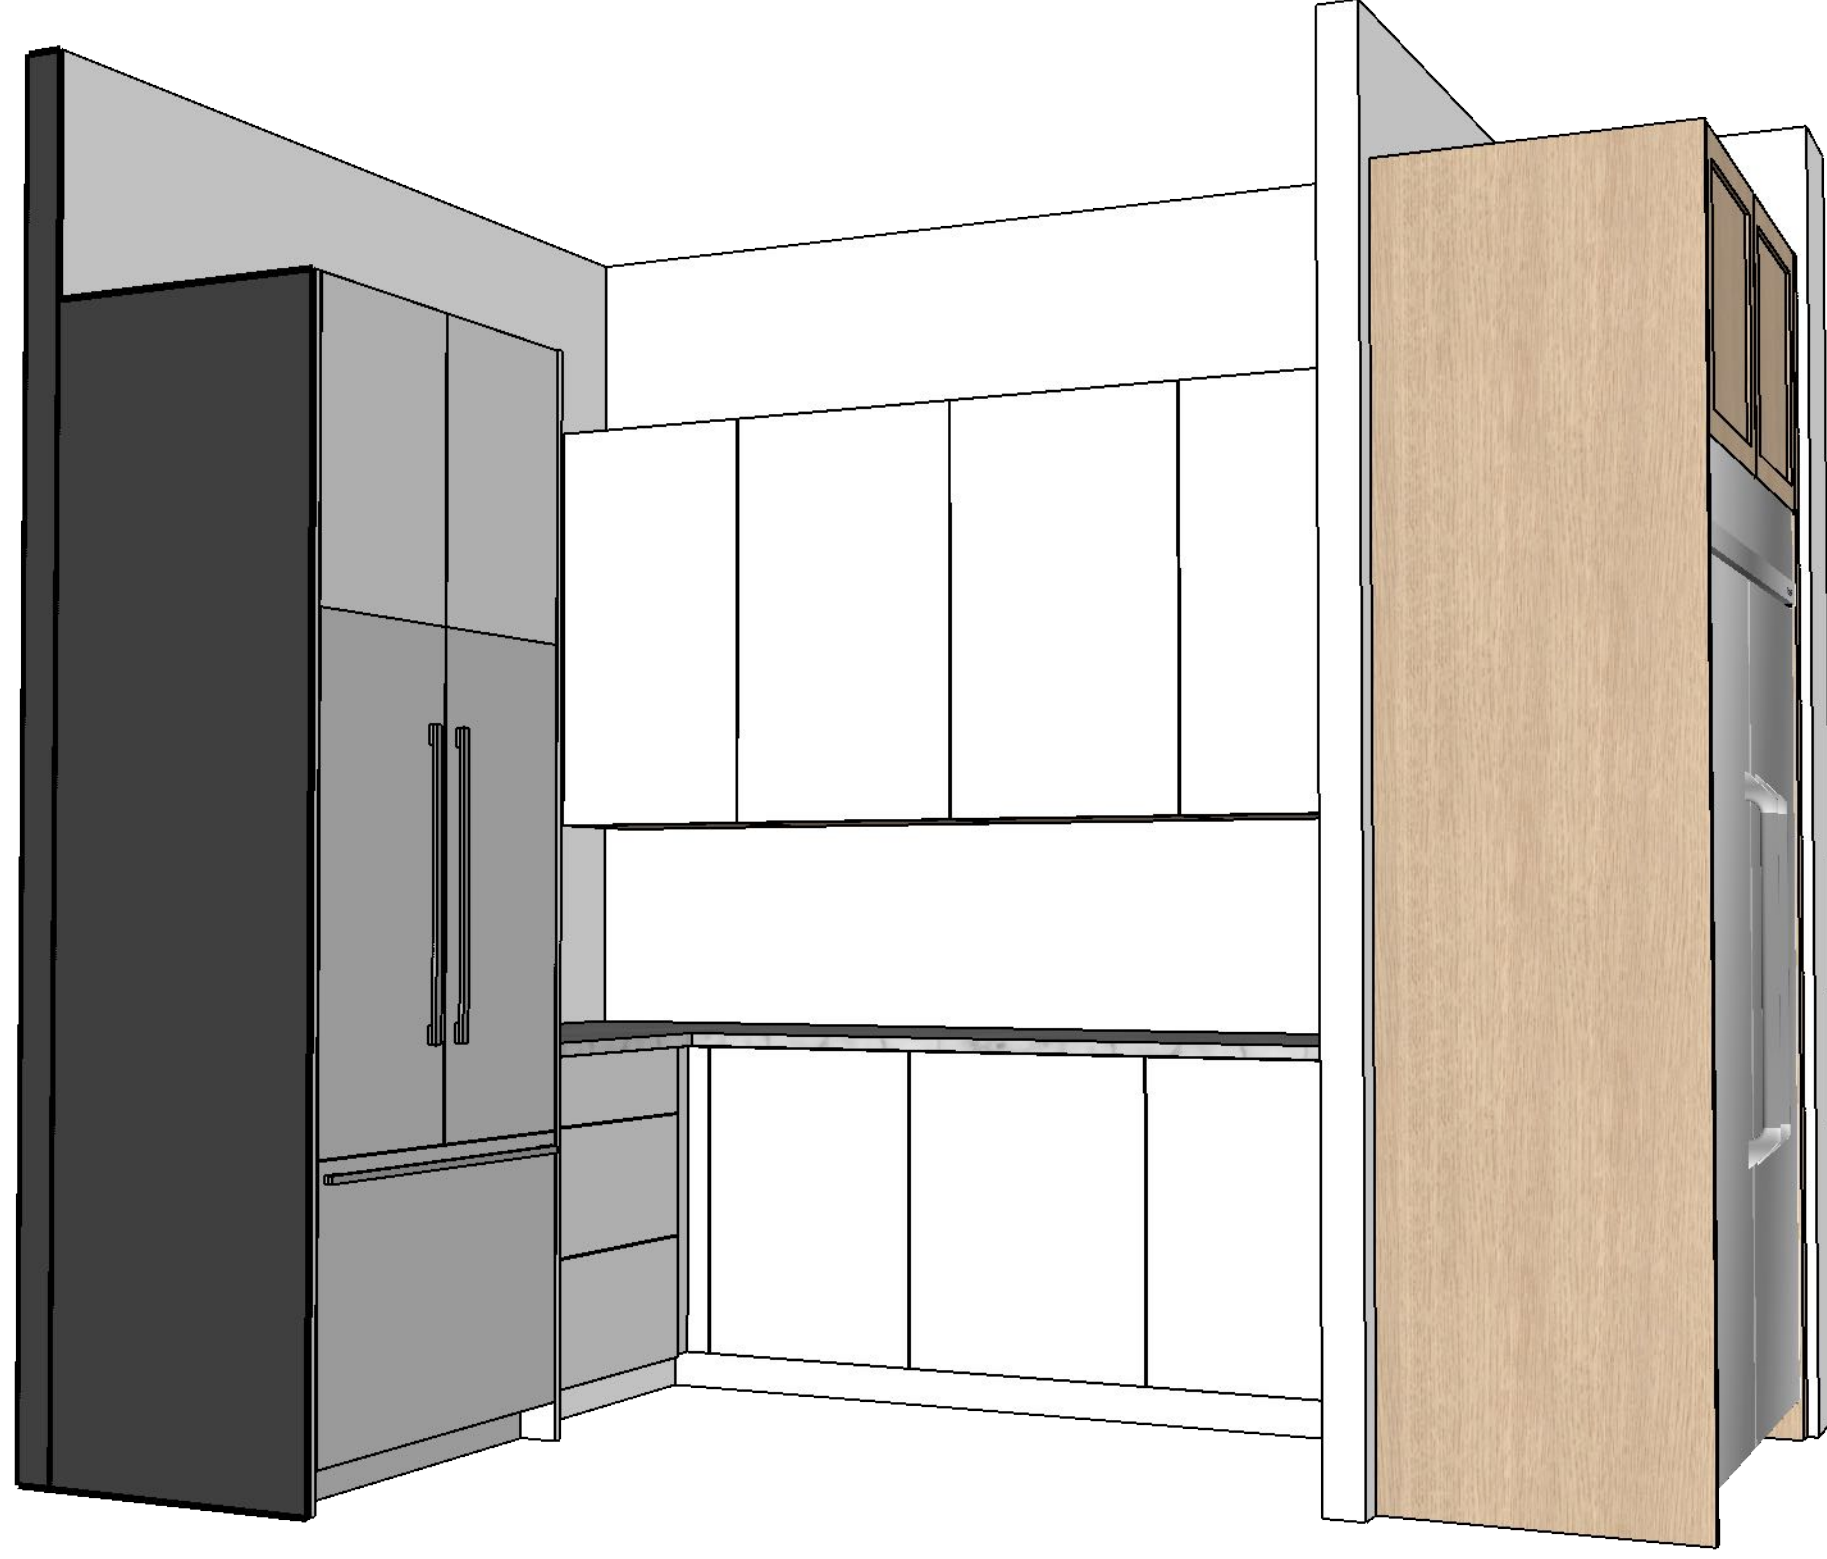

DRAWN BY
CF
DESCRIPTION
Elevation

a

06

PROJECT NO.
245.170
PROJECT
1107 Cabinets

ISSUE
01.21.25
RE-ISSUE
MM.DD.YY

CLIENT
1107 Libscomb Dr.
Nashville, TN





CLIENT
1107 Libscomb Dr.
Nashville, TN



ISSUE
01.21.25
RE-ISSUE
MM.DD.YY


PROJECT NO.
245.170
PROJECT
1107 Cabinets

DRAWN BY
CF
DESCRIPTION
Elevation

a

07

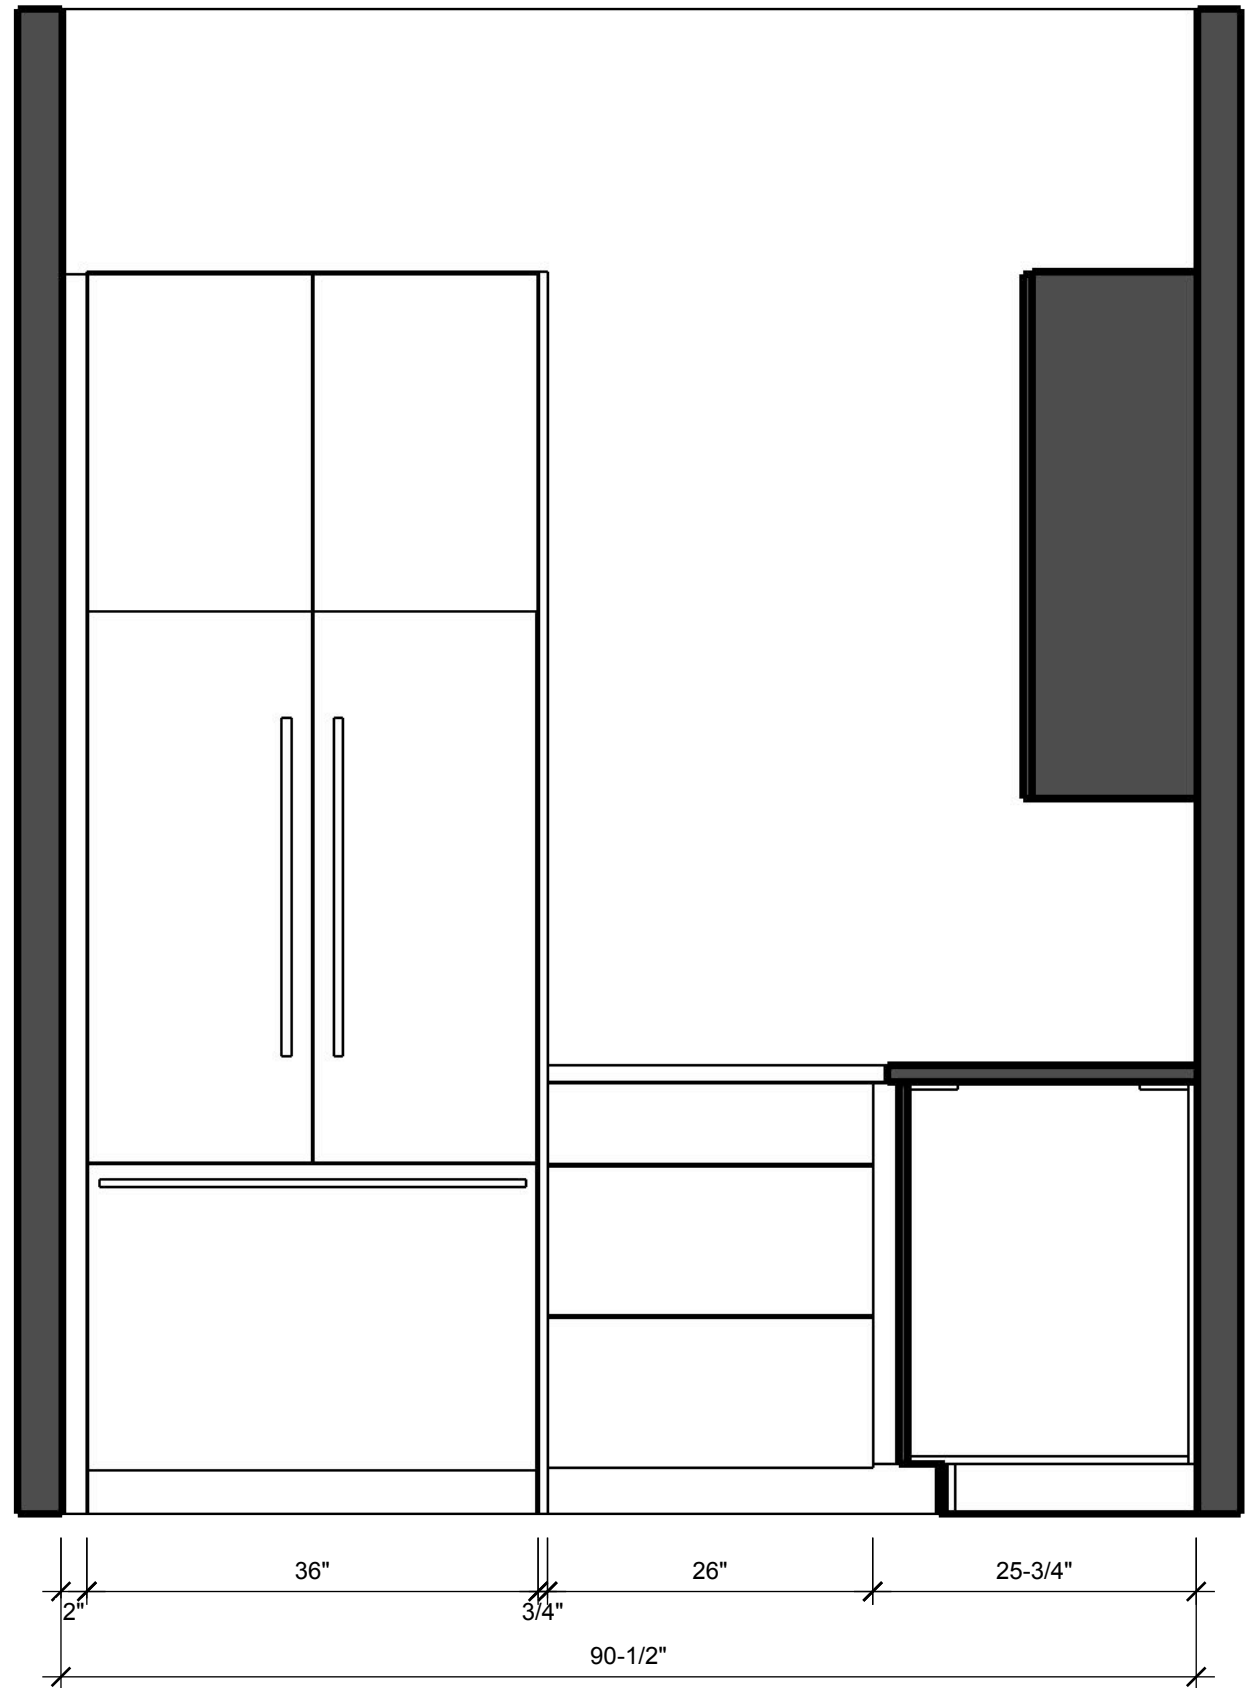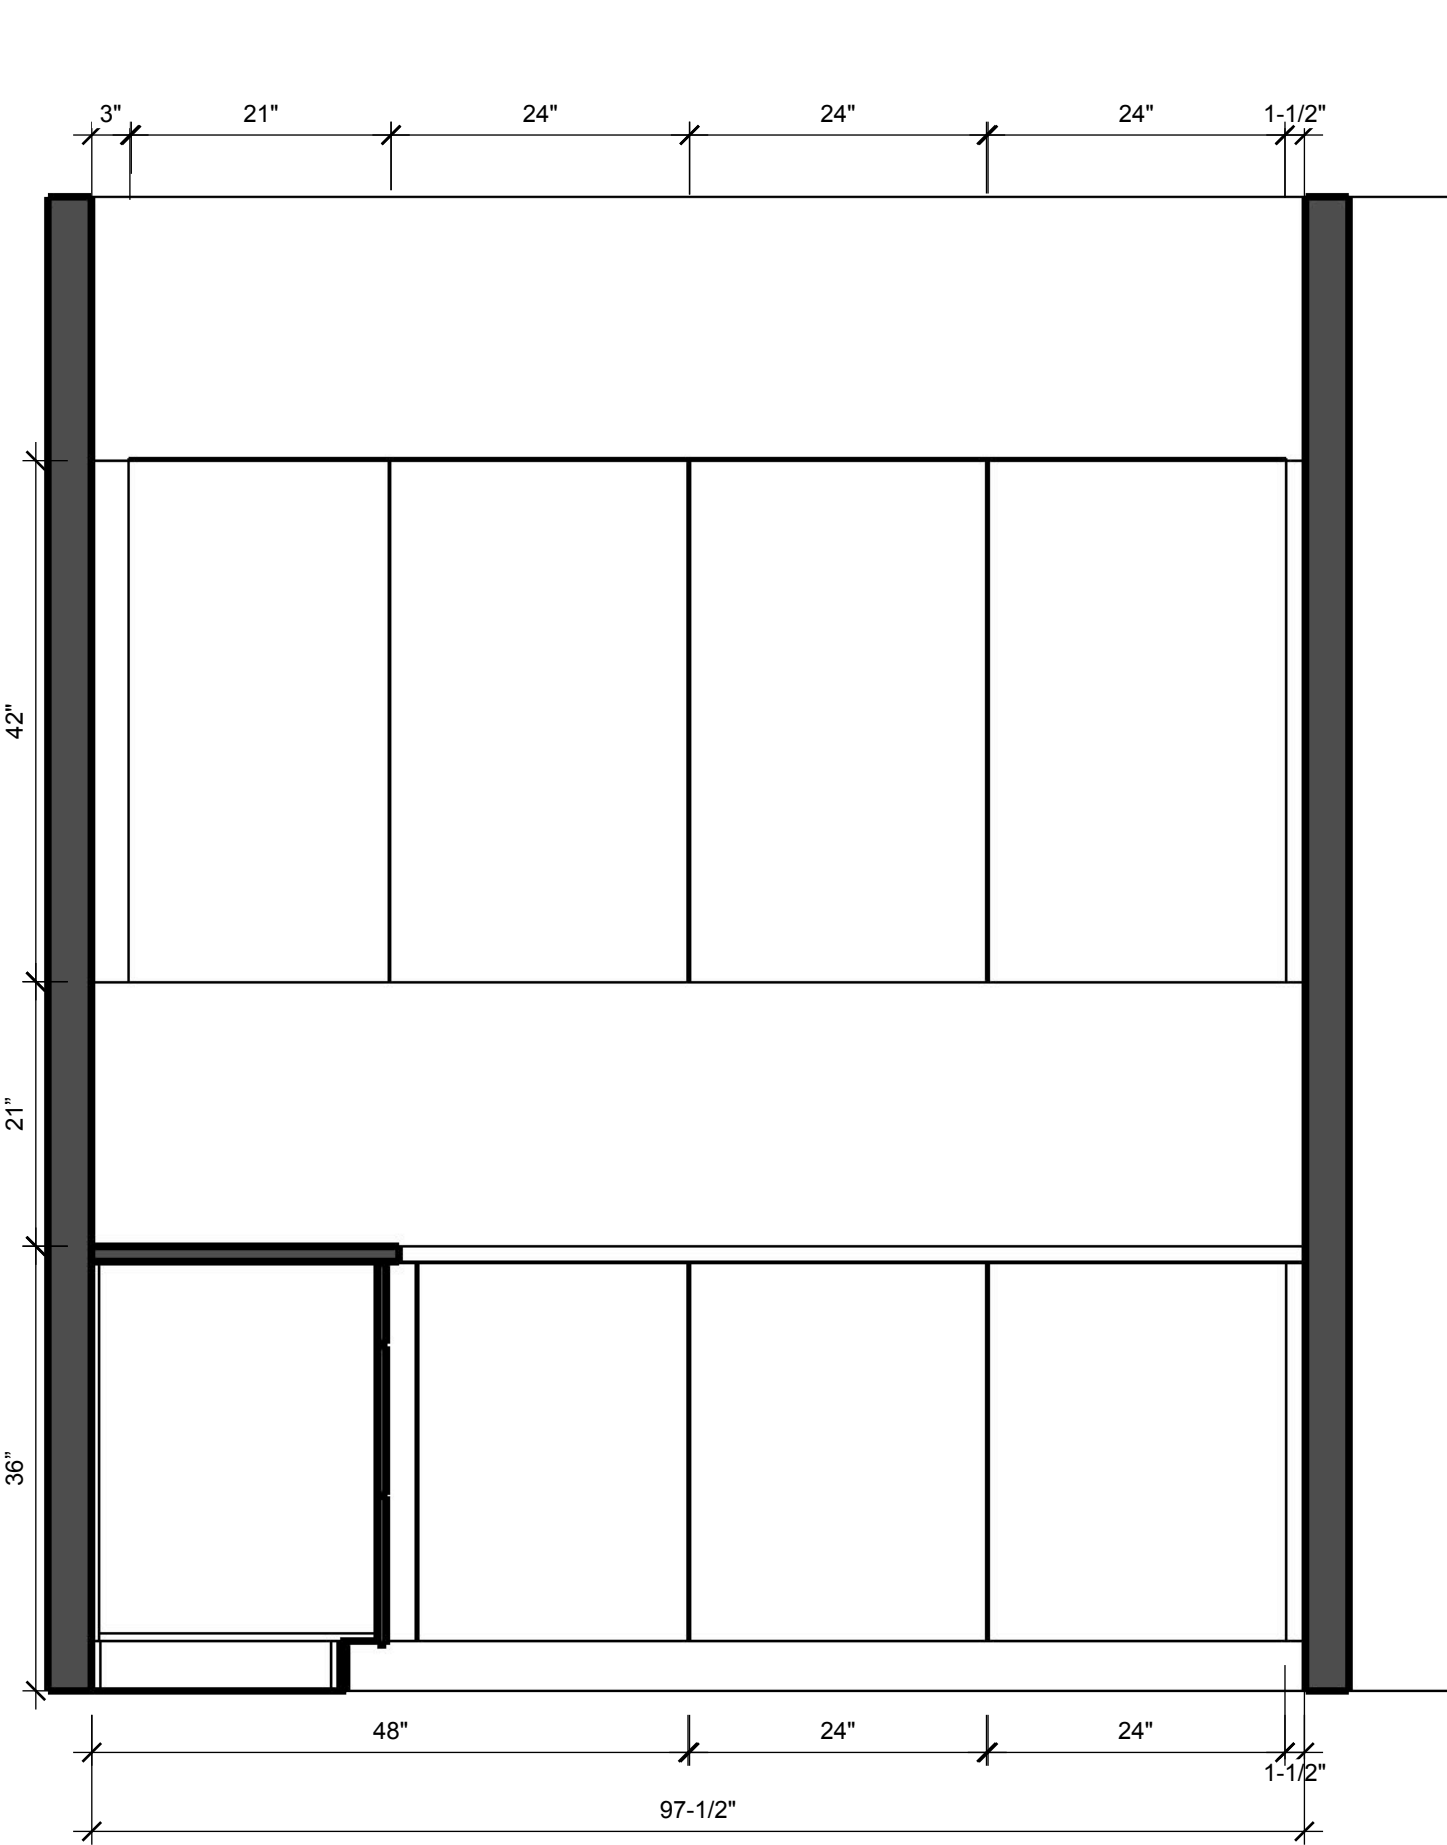

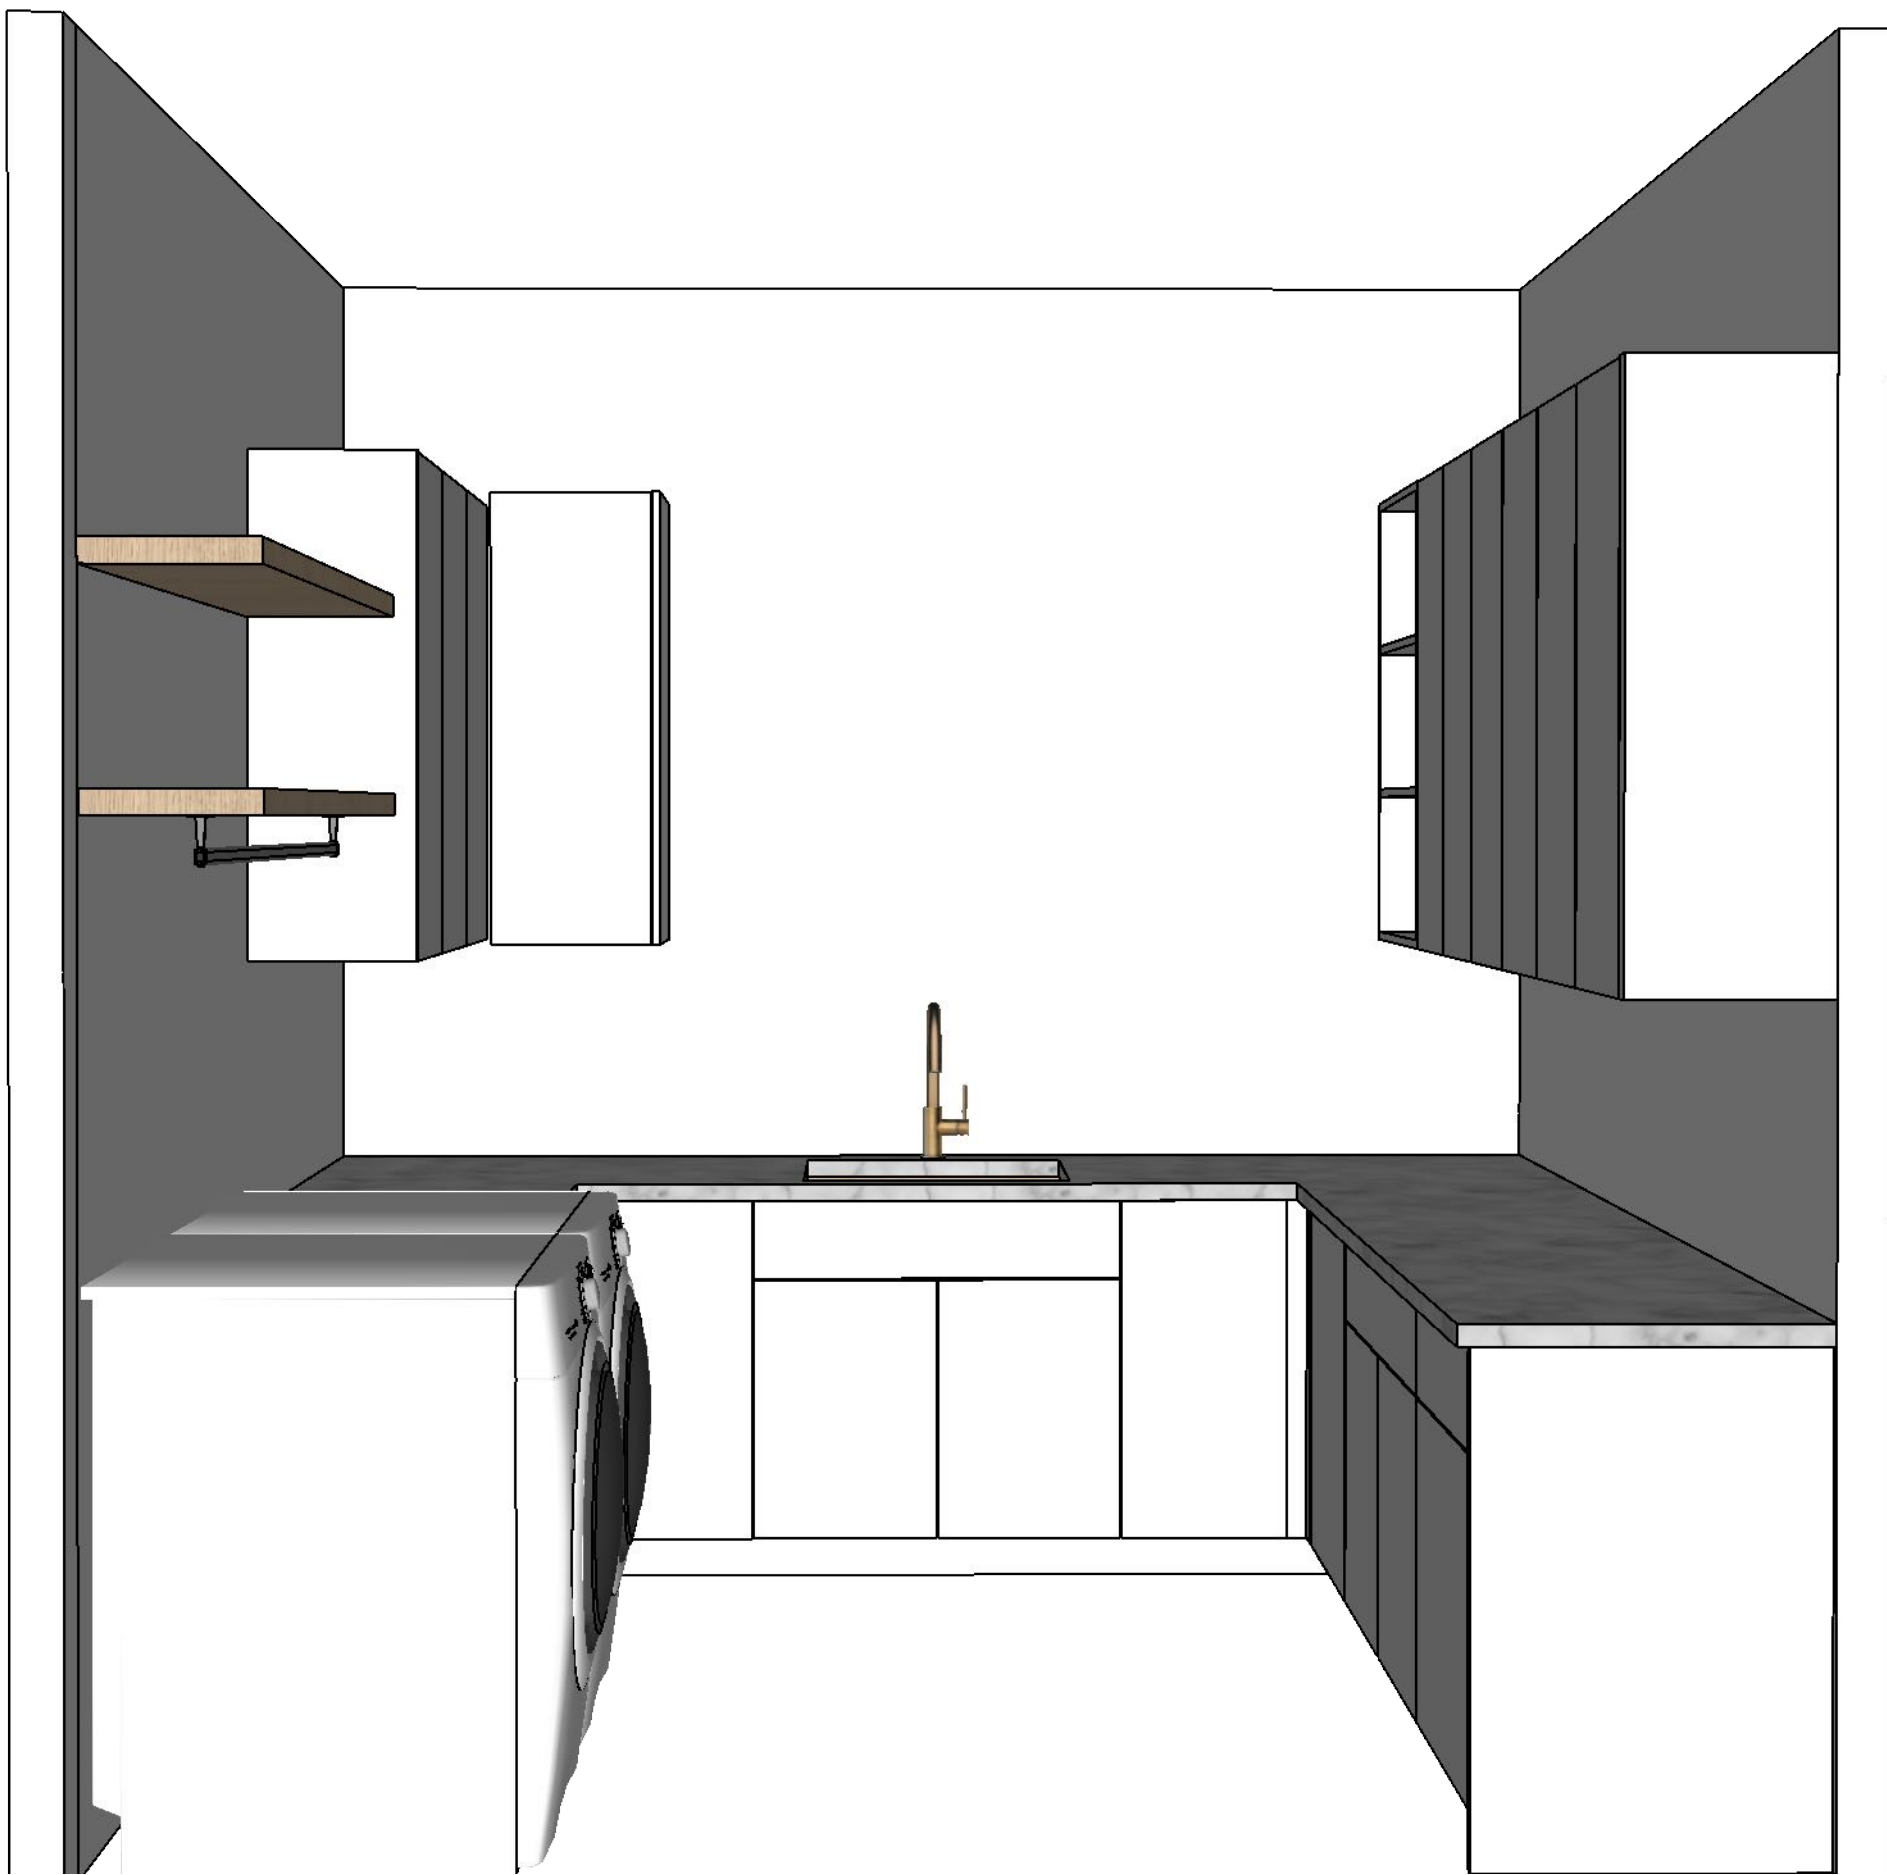

DRAWN BY
CF
DESCRIPTION
Elevation

a

08




PROJECT NO.
245.170
PROJECT
1107 Cabinets

ISSUE
01.21.25
RE-ISSUE
MM.DD.YY

CLIENT
1107 Libscomb Dr.
Nashville, TN

Fecht

Laundry Elevation

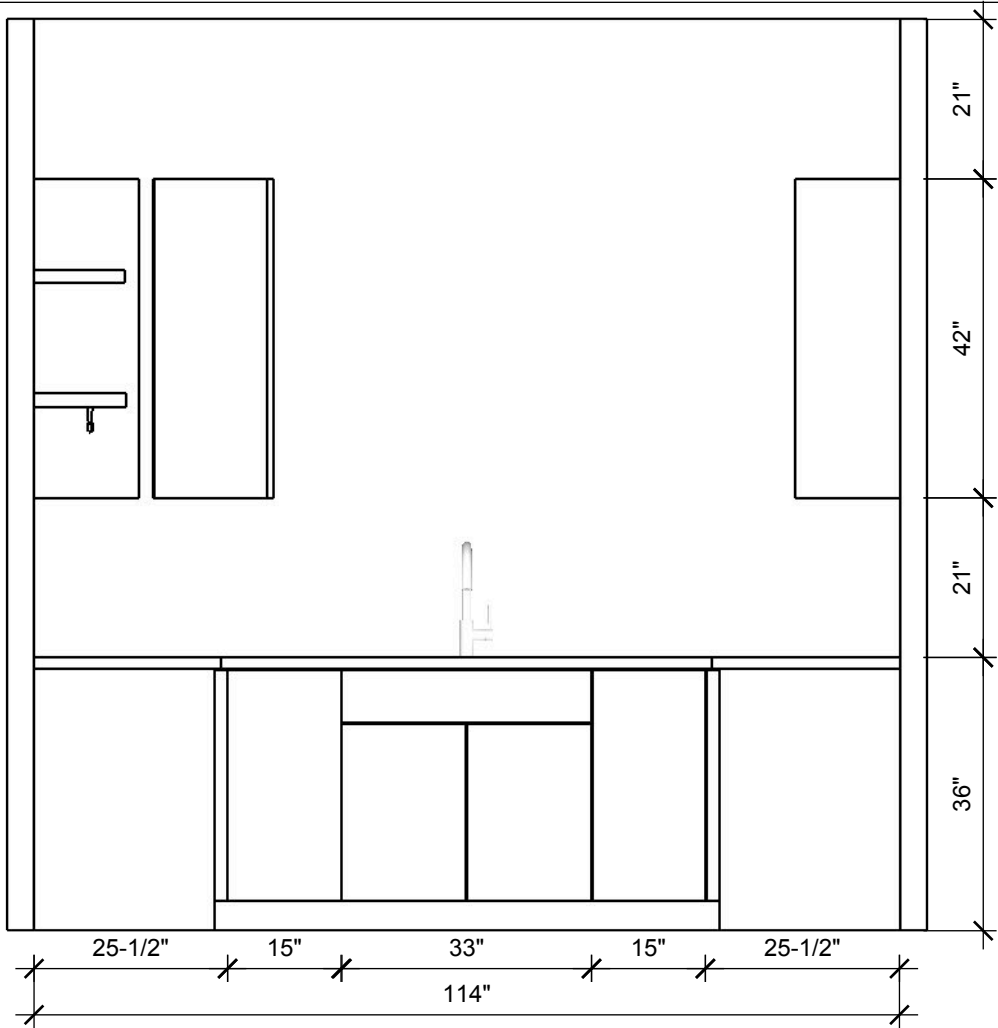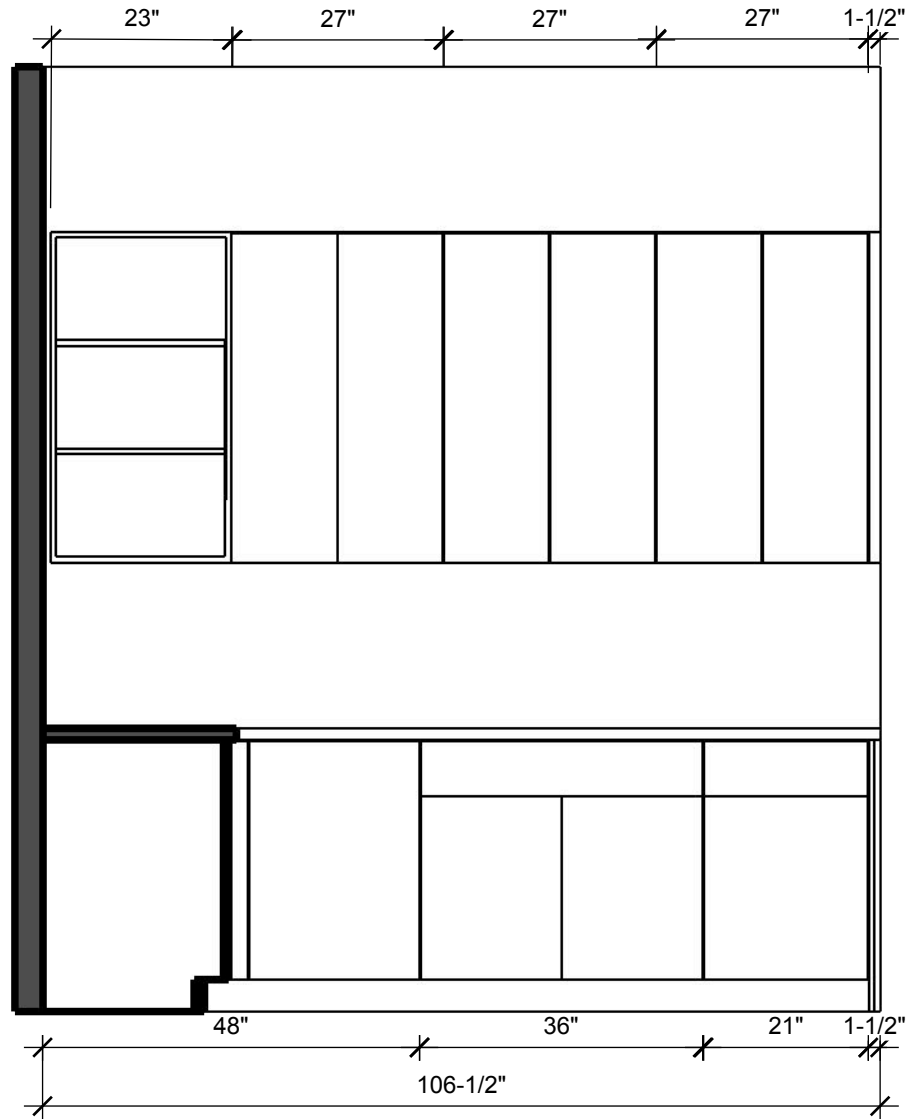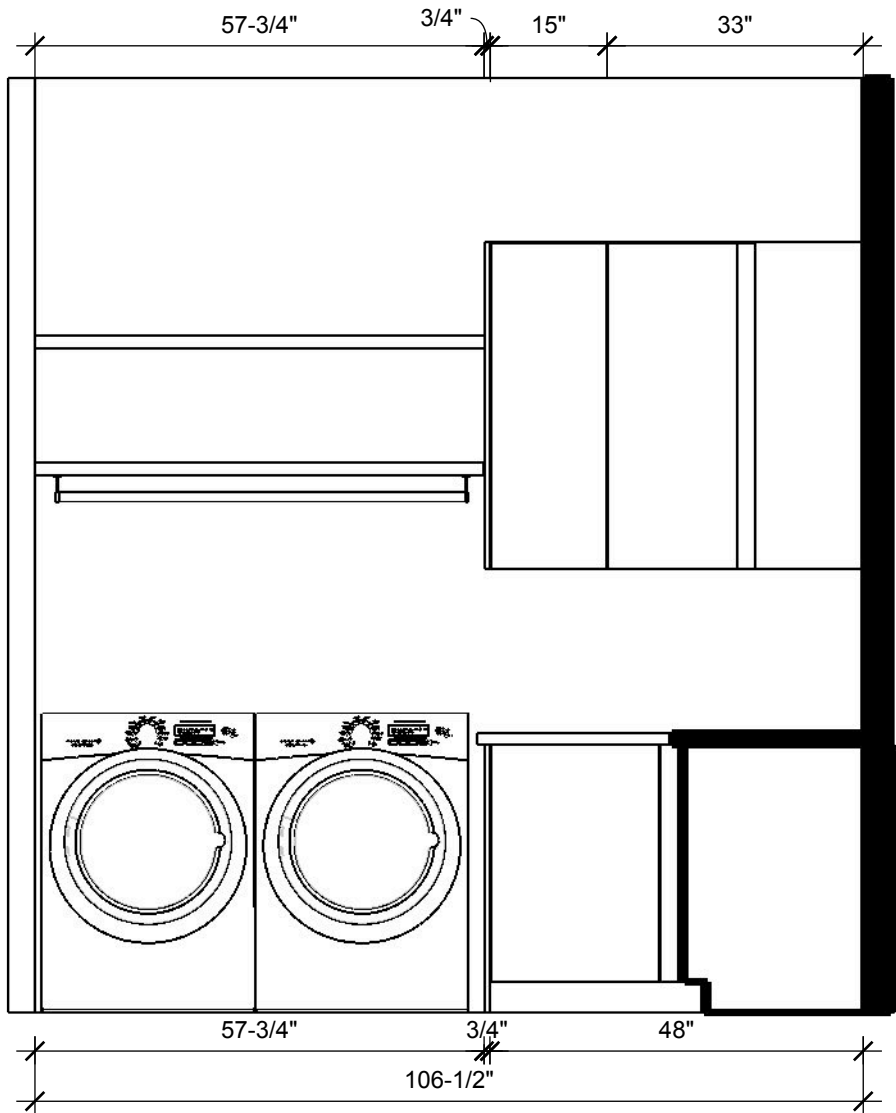

CLIENT

1107 Libscomb Dr.
Nashville, TN

ISSUE

01.21.25
RE-ISSUE
MM.DD.YY

PROJECT NO.



245.170
PROJECT
1107 Cabinets

DRAWN BY

CF
DESCRIPTION
Elevation

a

09

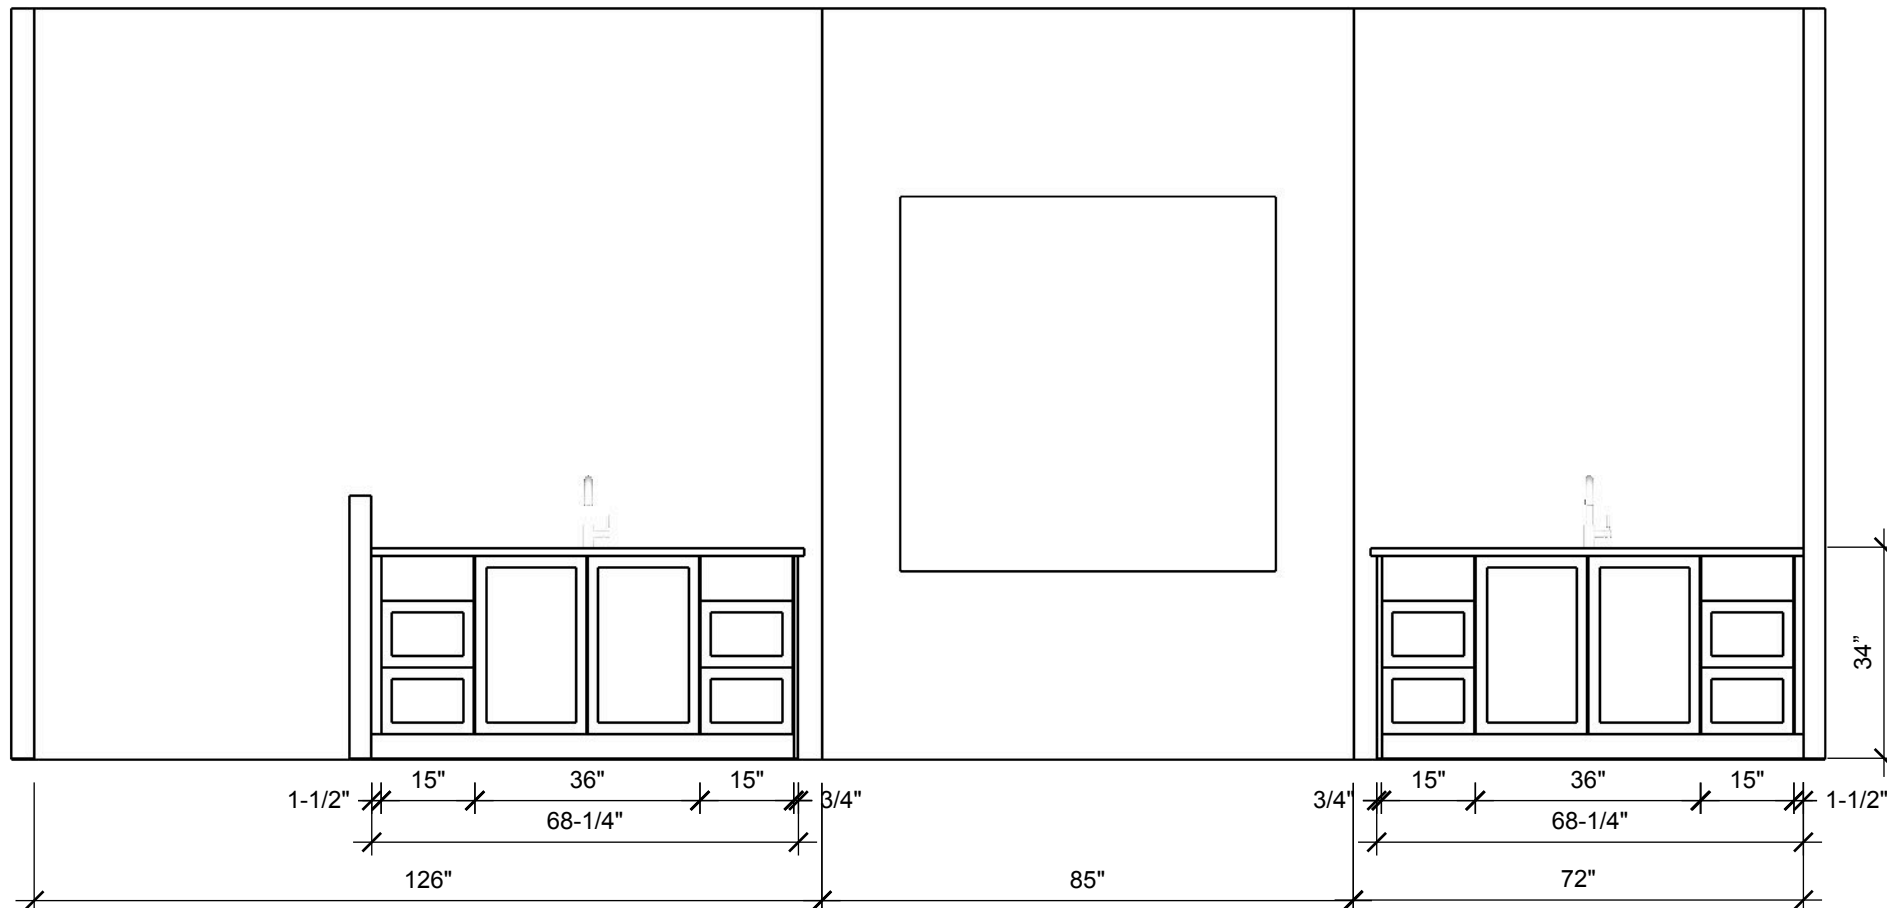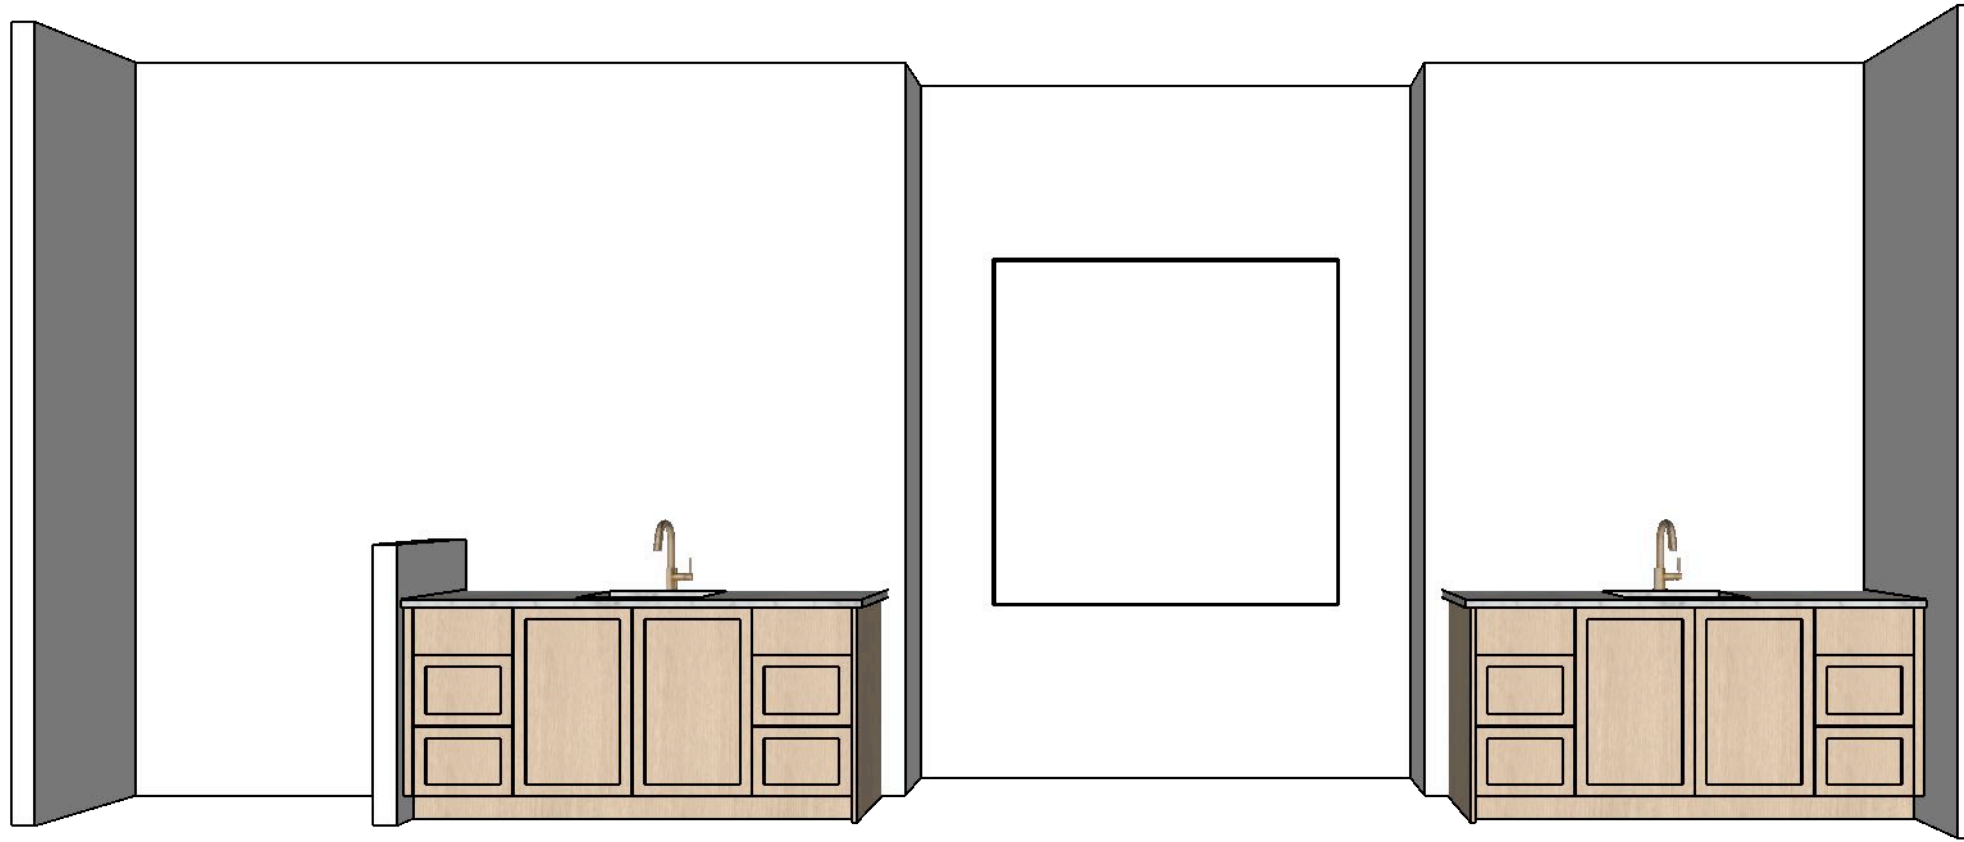

Fecht

CLIENT
1107 Libscomb Dr.
Nashville, TN

ISSUE
01.21.25
RE-ISSUE
MM.DD.YY


PROJECT NO.
245.170
PROJECT
1107 Cabinets

DRAWN BY
CF
DESCRIPTION
Elevation




a

10

Guest Bath

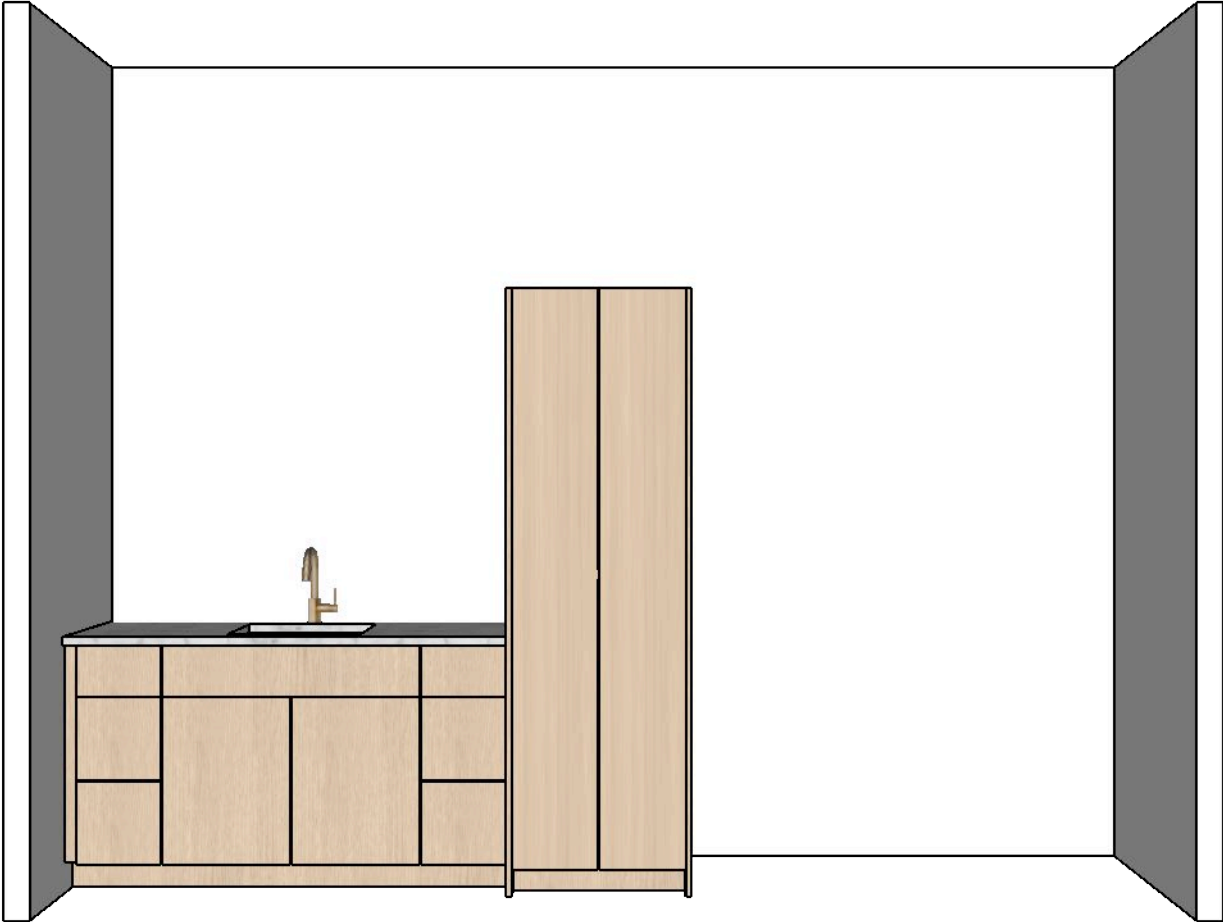

Pool Bath

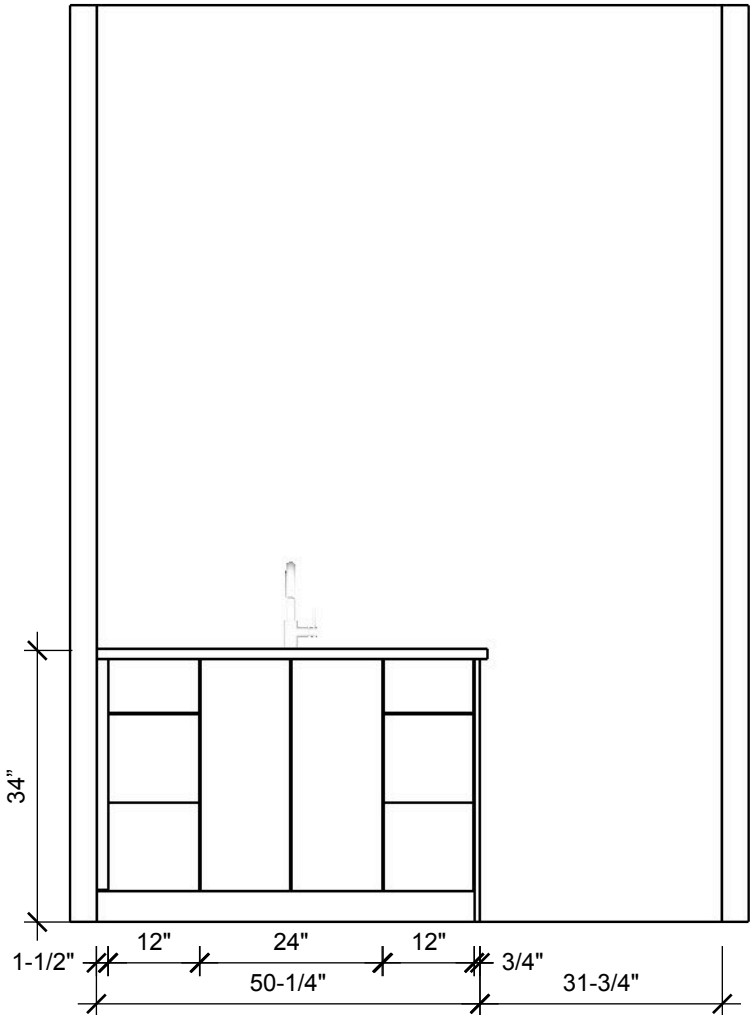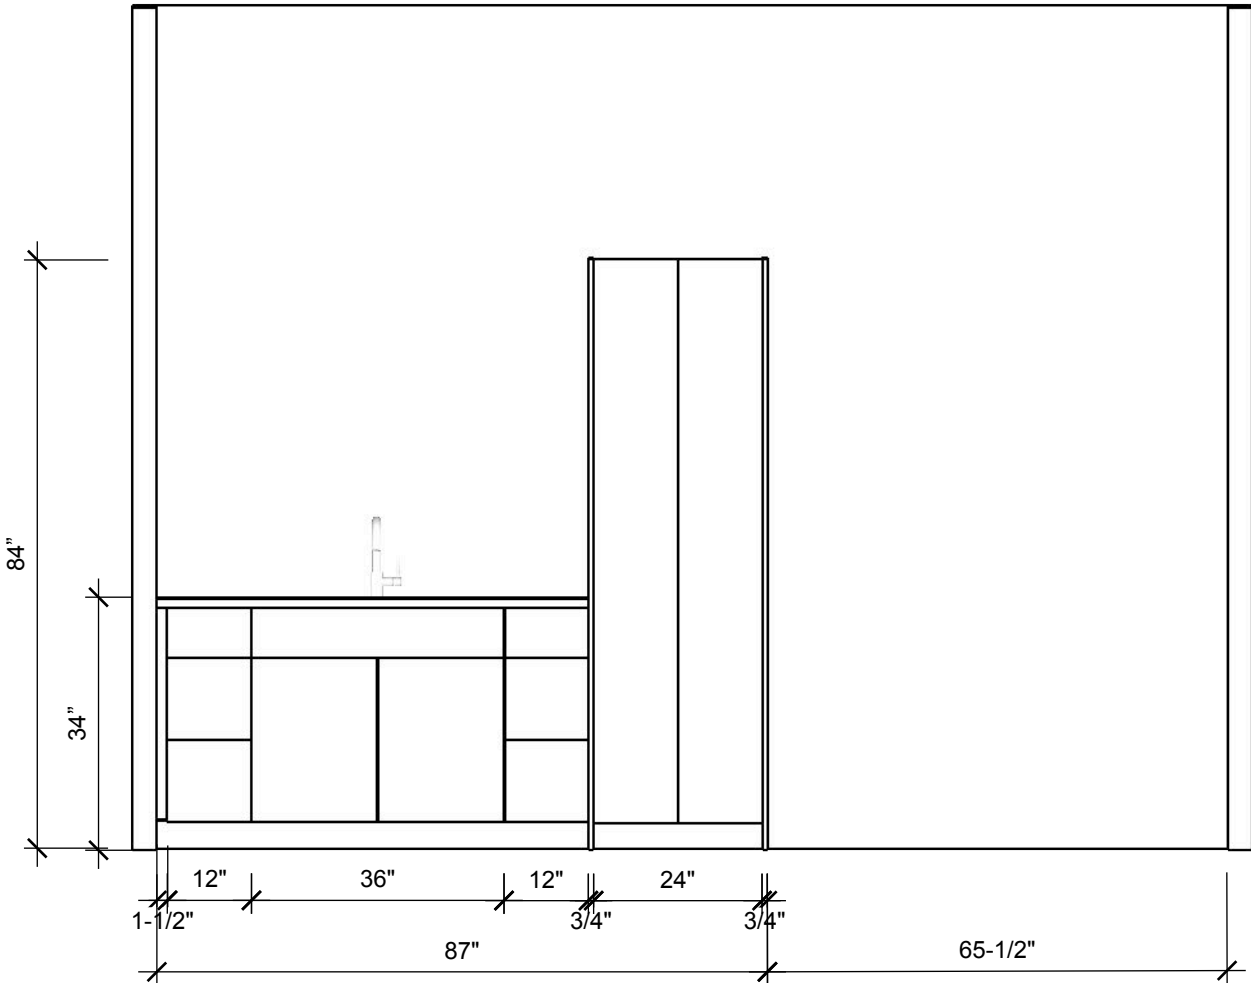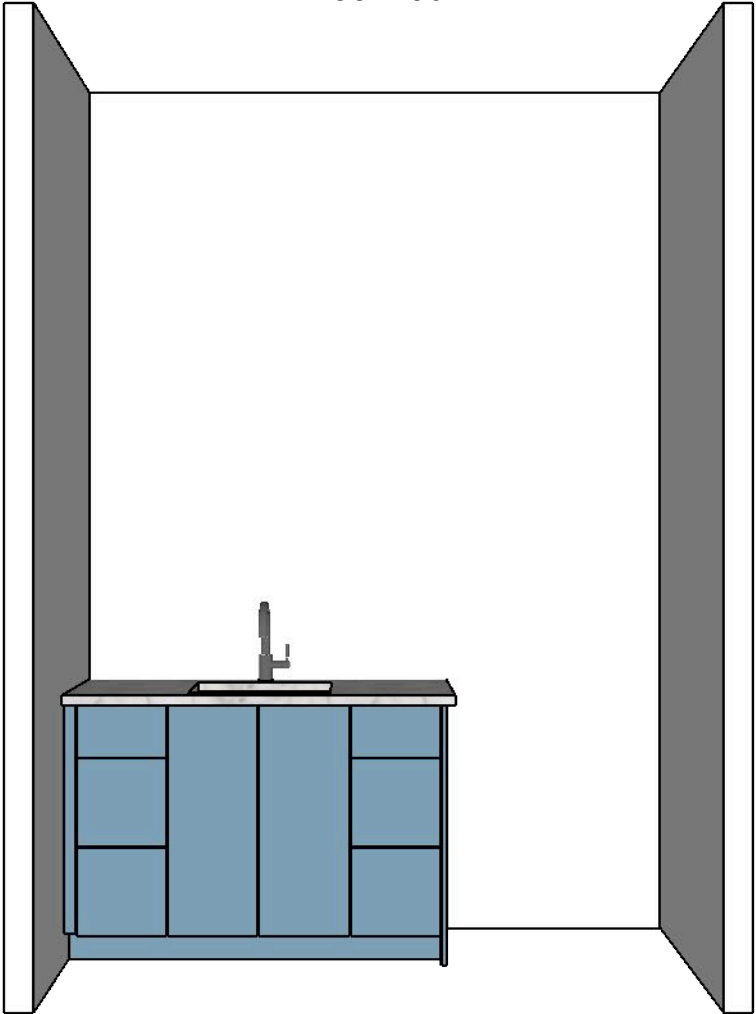

CLIENT

1107 Libscomb Dr.
Nashville, TN

ISSUE

01.21.25

RE-ISSUE

MM.DD.YY

PROJECT NO.

245.170

PROJECT

1107 Cabinets

DRAWN BY

CF


DESCRIPTION

Elevation




a

11

Bedroom 3

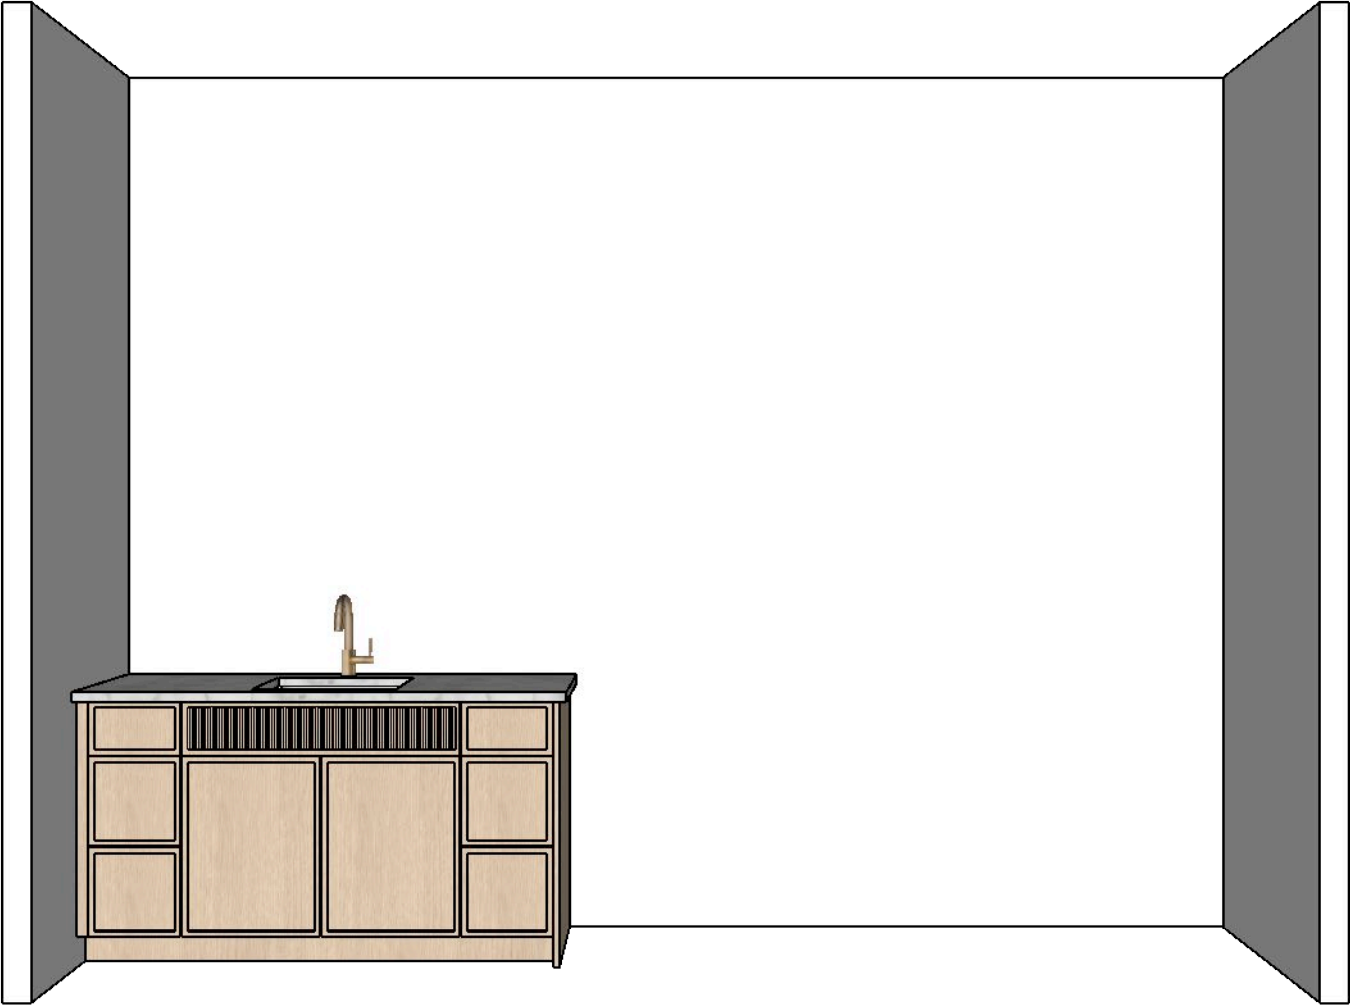

Bedroom 4

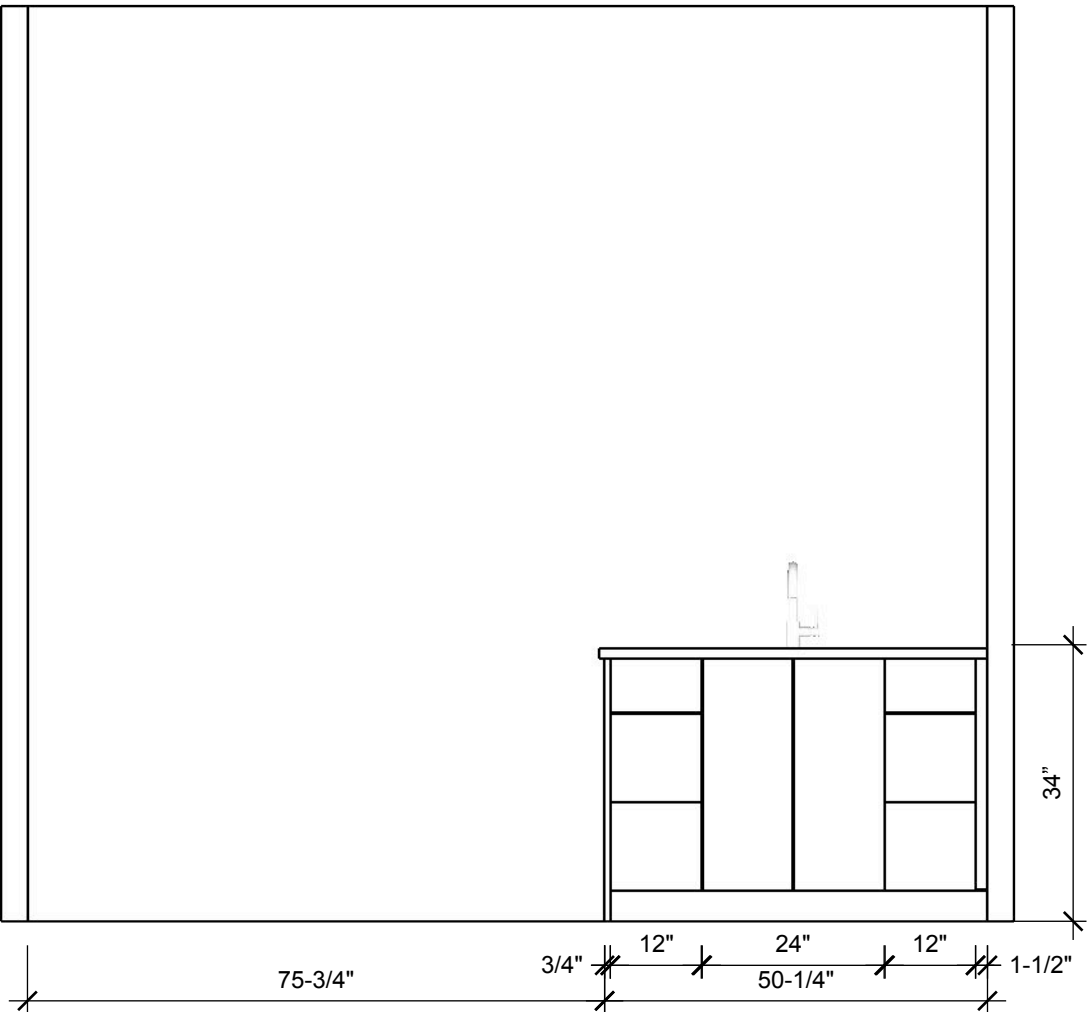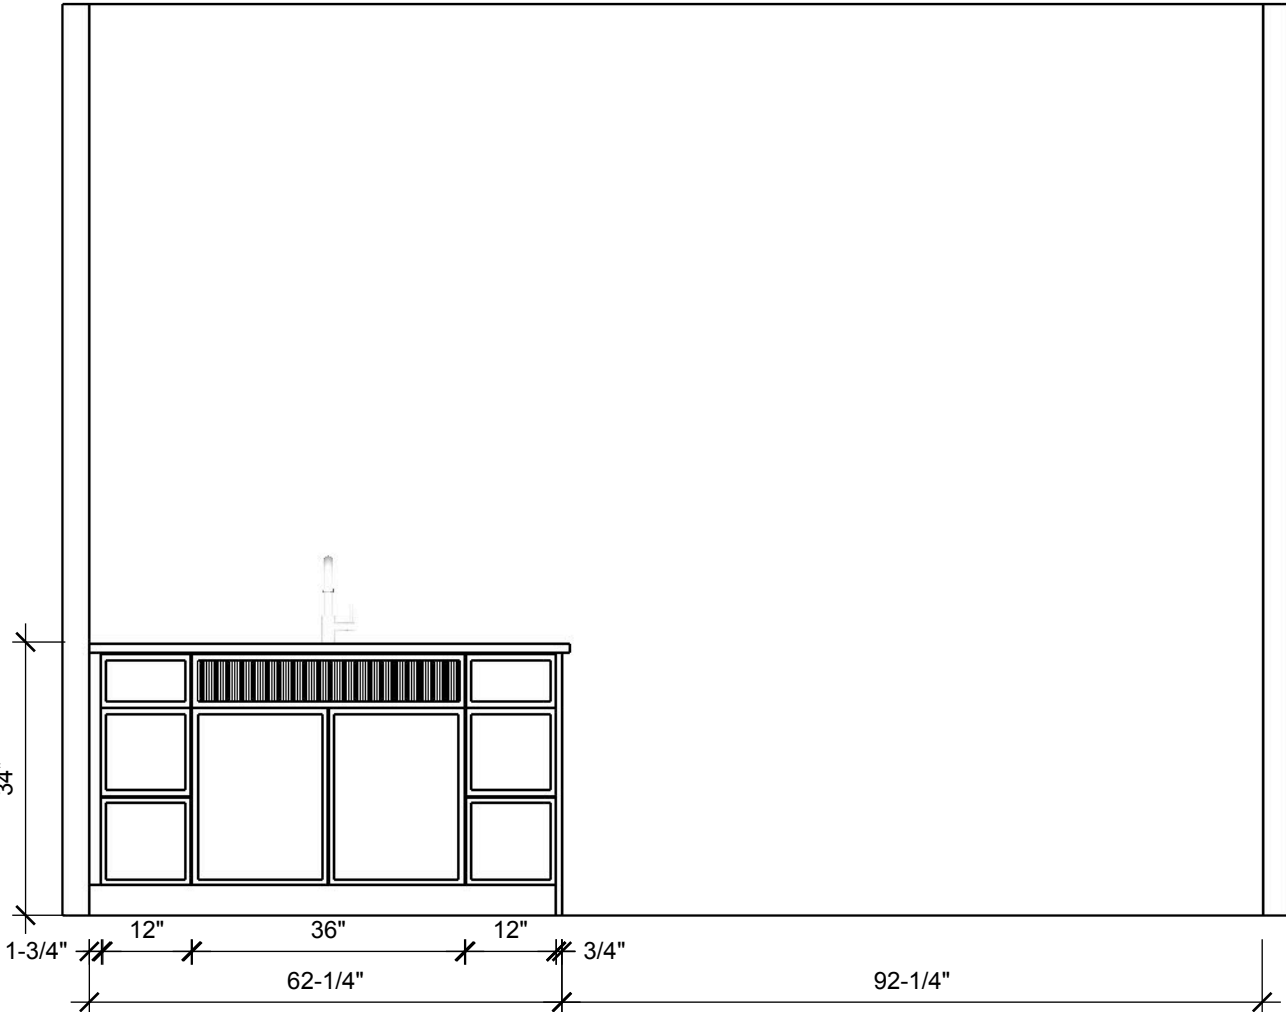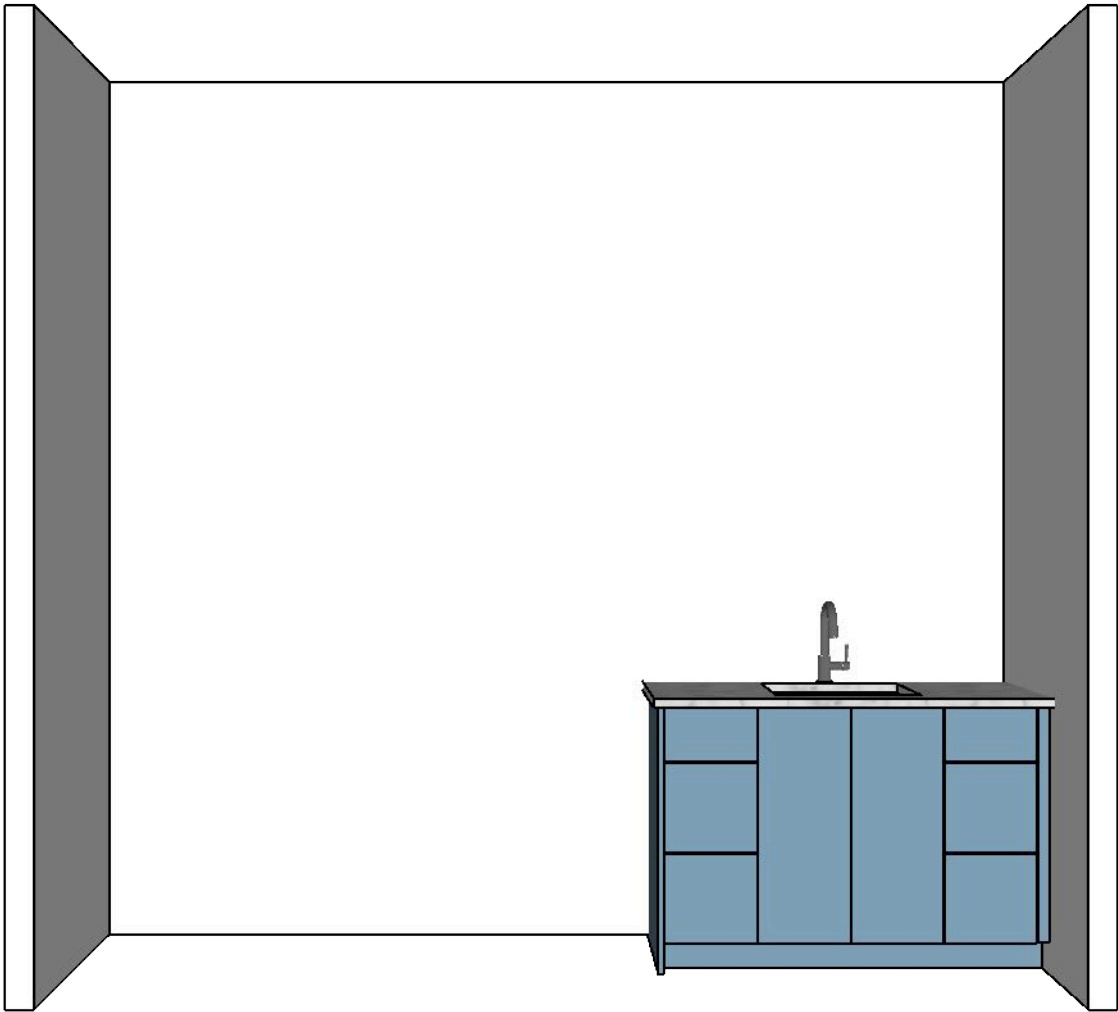

CLIENT

1107 Libscomb Dr.
Nashville, TN

ISSUE

01.21.25
RE-ISSUE
MM.DD.YY

PROJECT NO.



245.170
PROJECT
1107 Cabinets

DRAWN BY



CF
DESCRIPTION
Elevation



Bedroom 5

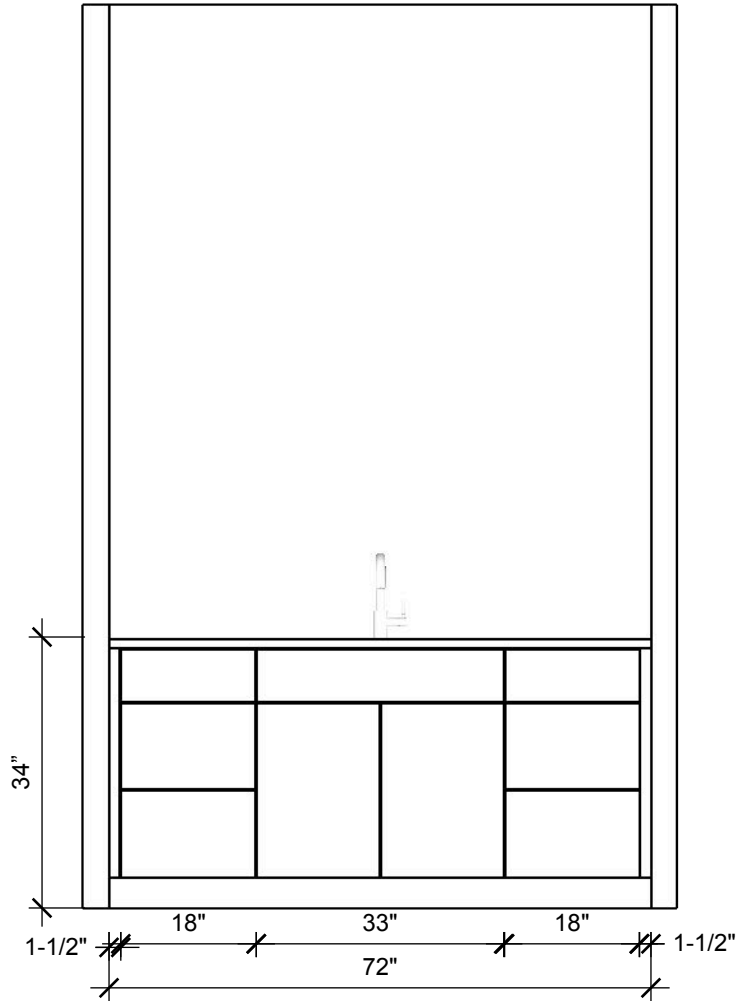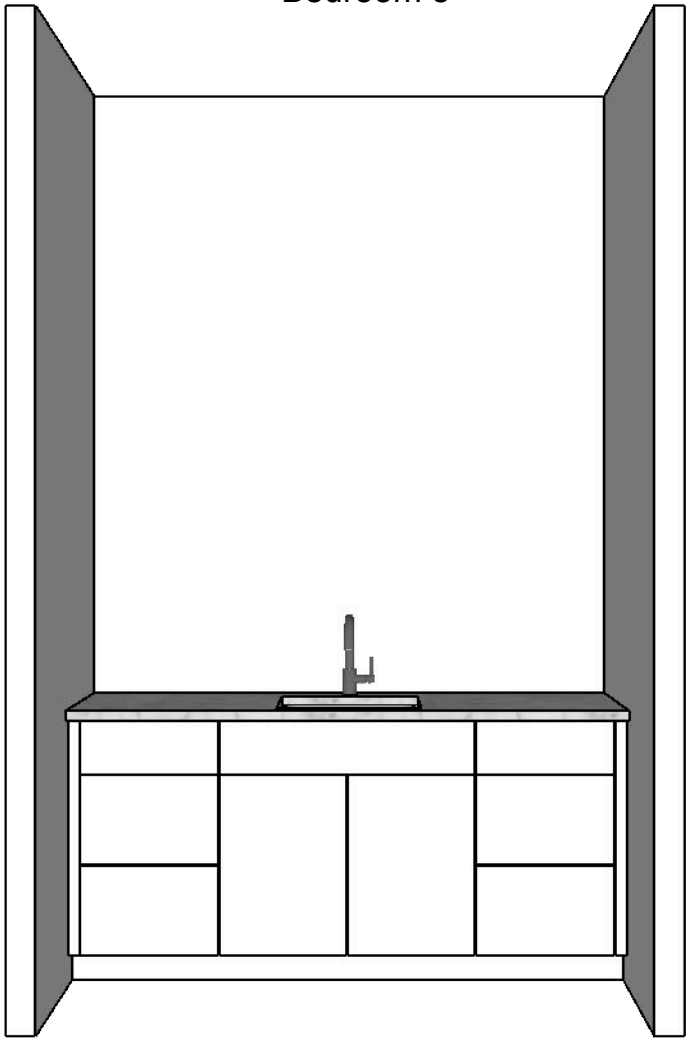

Wet Bar

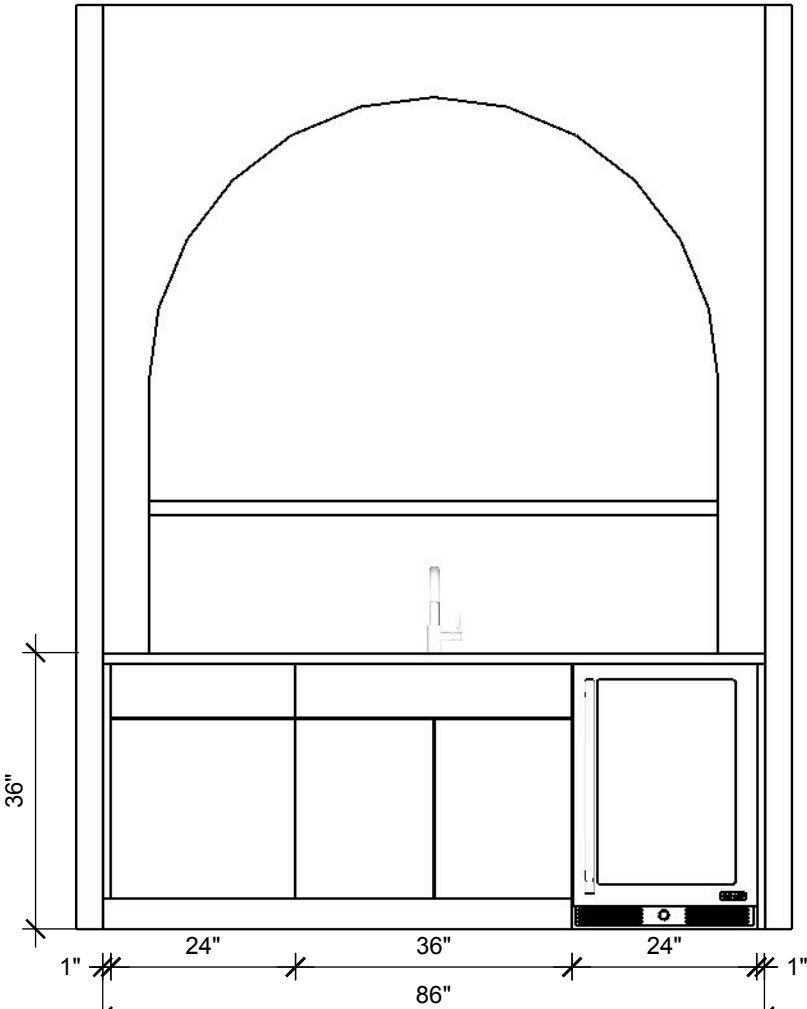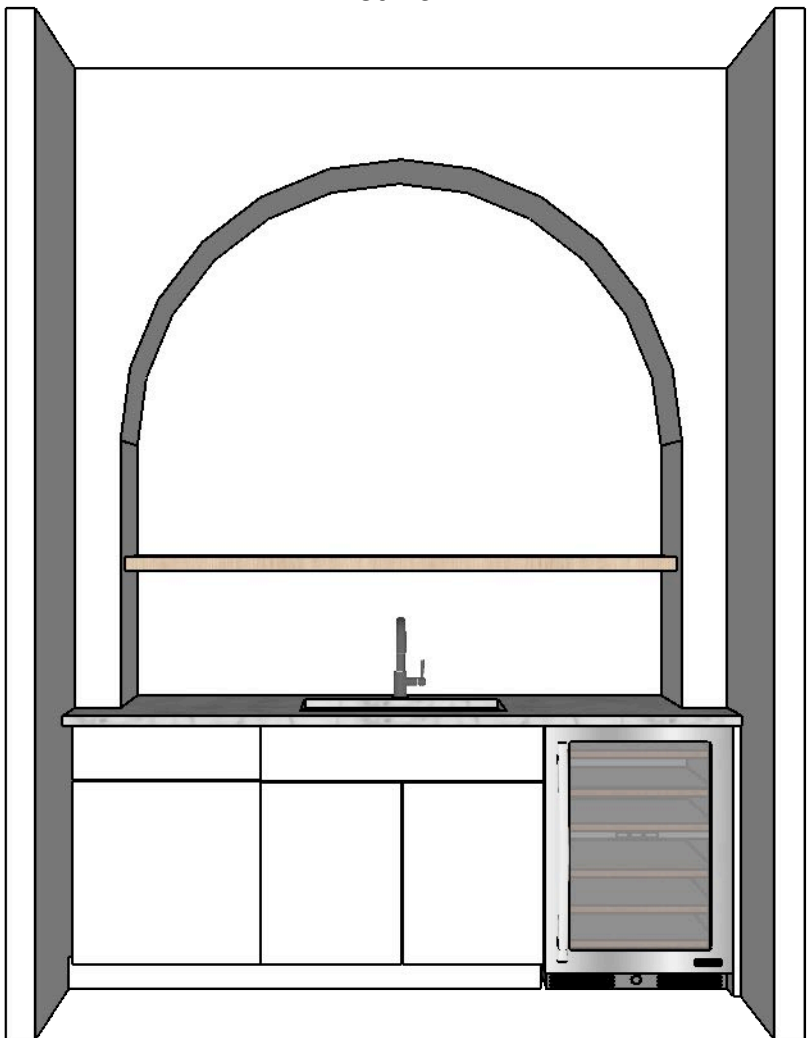

CLIENT

1107 Libscomb Dr.
Nashville, TN

ISSUE

01.21.25
RE-ISSUE
MM.DD.YY

PROJECT NO.

245.170
PROJECT
1107 Cabinets

DRAWN BY

CF
DESCRIPTION
Elevation

a

13