

PAPER: ARCH D 36x24
DATE ISSUED: 07.26.24
REVISIONS: 1. 11.08.24

PLEASE NOTE:

DESIGNER ASSUMES NO LIABILITY FOR ANY HOME CONSTRUCTED FROM THIS PLAN. IT IS THE RESPONSIBILITY OF THE PURCHASER OF THIS PLAN TO PERFORM THE FOLLOWING BEFORE BEGINNING ACTUAL CONSTRUCTION.

1. BUILDER OR CONTRACTOR MUST VERIFY ALL DIMENSIONS & ALL SQUARE FOOTAGE PRIOR TO PROCEEDING WITH CONSTRUCTION.

2. BUILDER OR CONTRACTOR MUST VERIFY COMPLIANCE WITH ALL LOCAL BUILDING CODES IN THE AREA WHERE THE HOME IS TO BE CONSTRUCTED.

3. DESIGNER ASSUMES NO RESPONSIBILITY FOR STRUCTURAL ENGINEERING ASPECTS.

CAUTION MUST BE EXERCISED IN MAKING ANY CHANGES IN THIS PLAN. ONLY QUALIFIED DESIGNERS, ARCHITECTS, CONTRACTORS, OR STRUCTURAL ENGINEERS SHOULD ATTEMPT MODIFICATIONS. AS EVEN MINOR CHANGES IN ONE AREA OF THE HOUSE COULD LEAD TO MAJOR PROBLEMS IN ANOTHER AREA.

LYNN & ASSOCIATES IS NOT A LICENSED ARCHITECT.

ELECTRICAL KEY

	CEILING FAN W / LIGHT
	LIGHT- CEILING MTD
	LIGHT- PENDANT / CHAND.
	LIGHT- MINI-PENDANT
	LIGHT- SCONCE- WALL MTD
	LIGHT- RECESSED CAN
	LIGHT- RECESSED ACCENT
	LIGHT- FLUO. STRIP
	LIGHT- UNDERCTR / COVE
	LIGHT- EXT. FLOOD
	EXHAUST FAN
	EXHAUST FAN / LIGHT
	SWITCH- SINGLE
	SWITCH- 3 OR 4-WAY
	SWITCH- DIMMER
	SMOKE DETECTOR


ALL ELECTRICAL OUTLETS WILL BE PER THE NEC CODE

APPROX. AREA OF EACH UNIT	
FIRST FLOOR LIVING	323
SECOND FLOOR LIVING	702
THIRD FLOOR LIVING	820
TOTAL LIVING	1845
GARAGE	417
ENTRY PORCH	40
SCREENED PORCH	118
TOTAL COVERED	2420

5705 & 5707
ROBERTSON AVE.
UNIT #13
20'x40' FOOTPRINT

Lynn
& associates

6965 Sunnywood Dr.
Nashville, TN 37211
p 615.308.5330
marklynn1@hotmail.com
© Lynn & associates

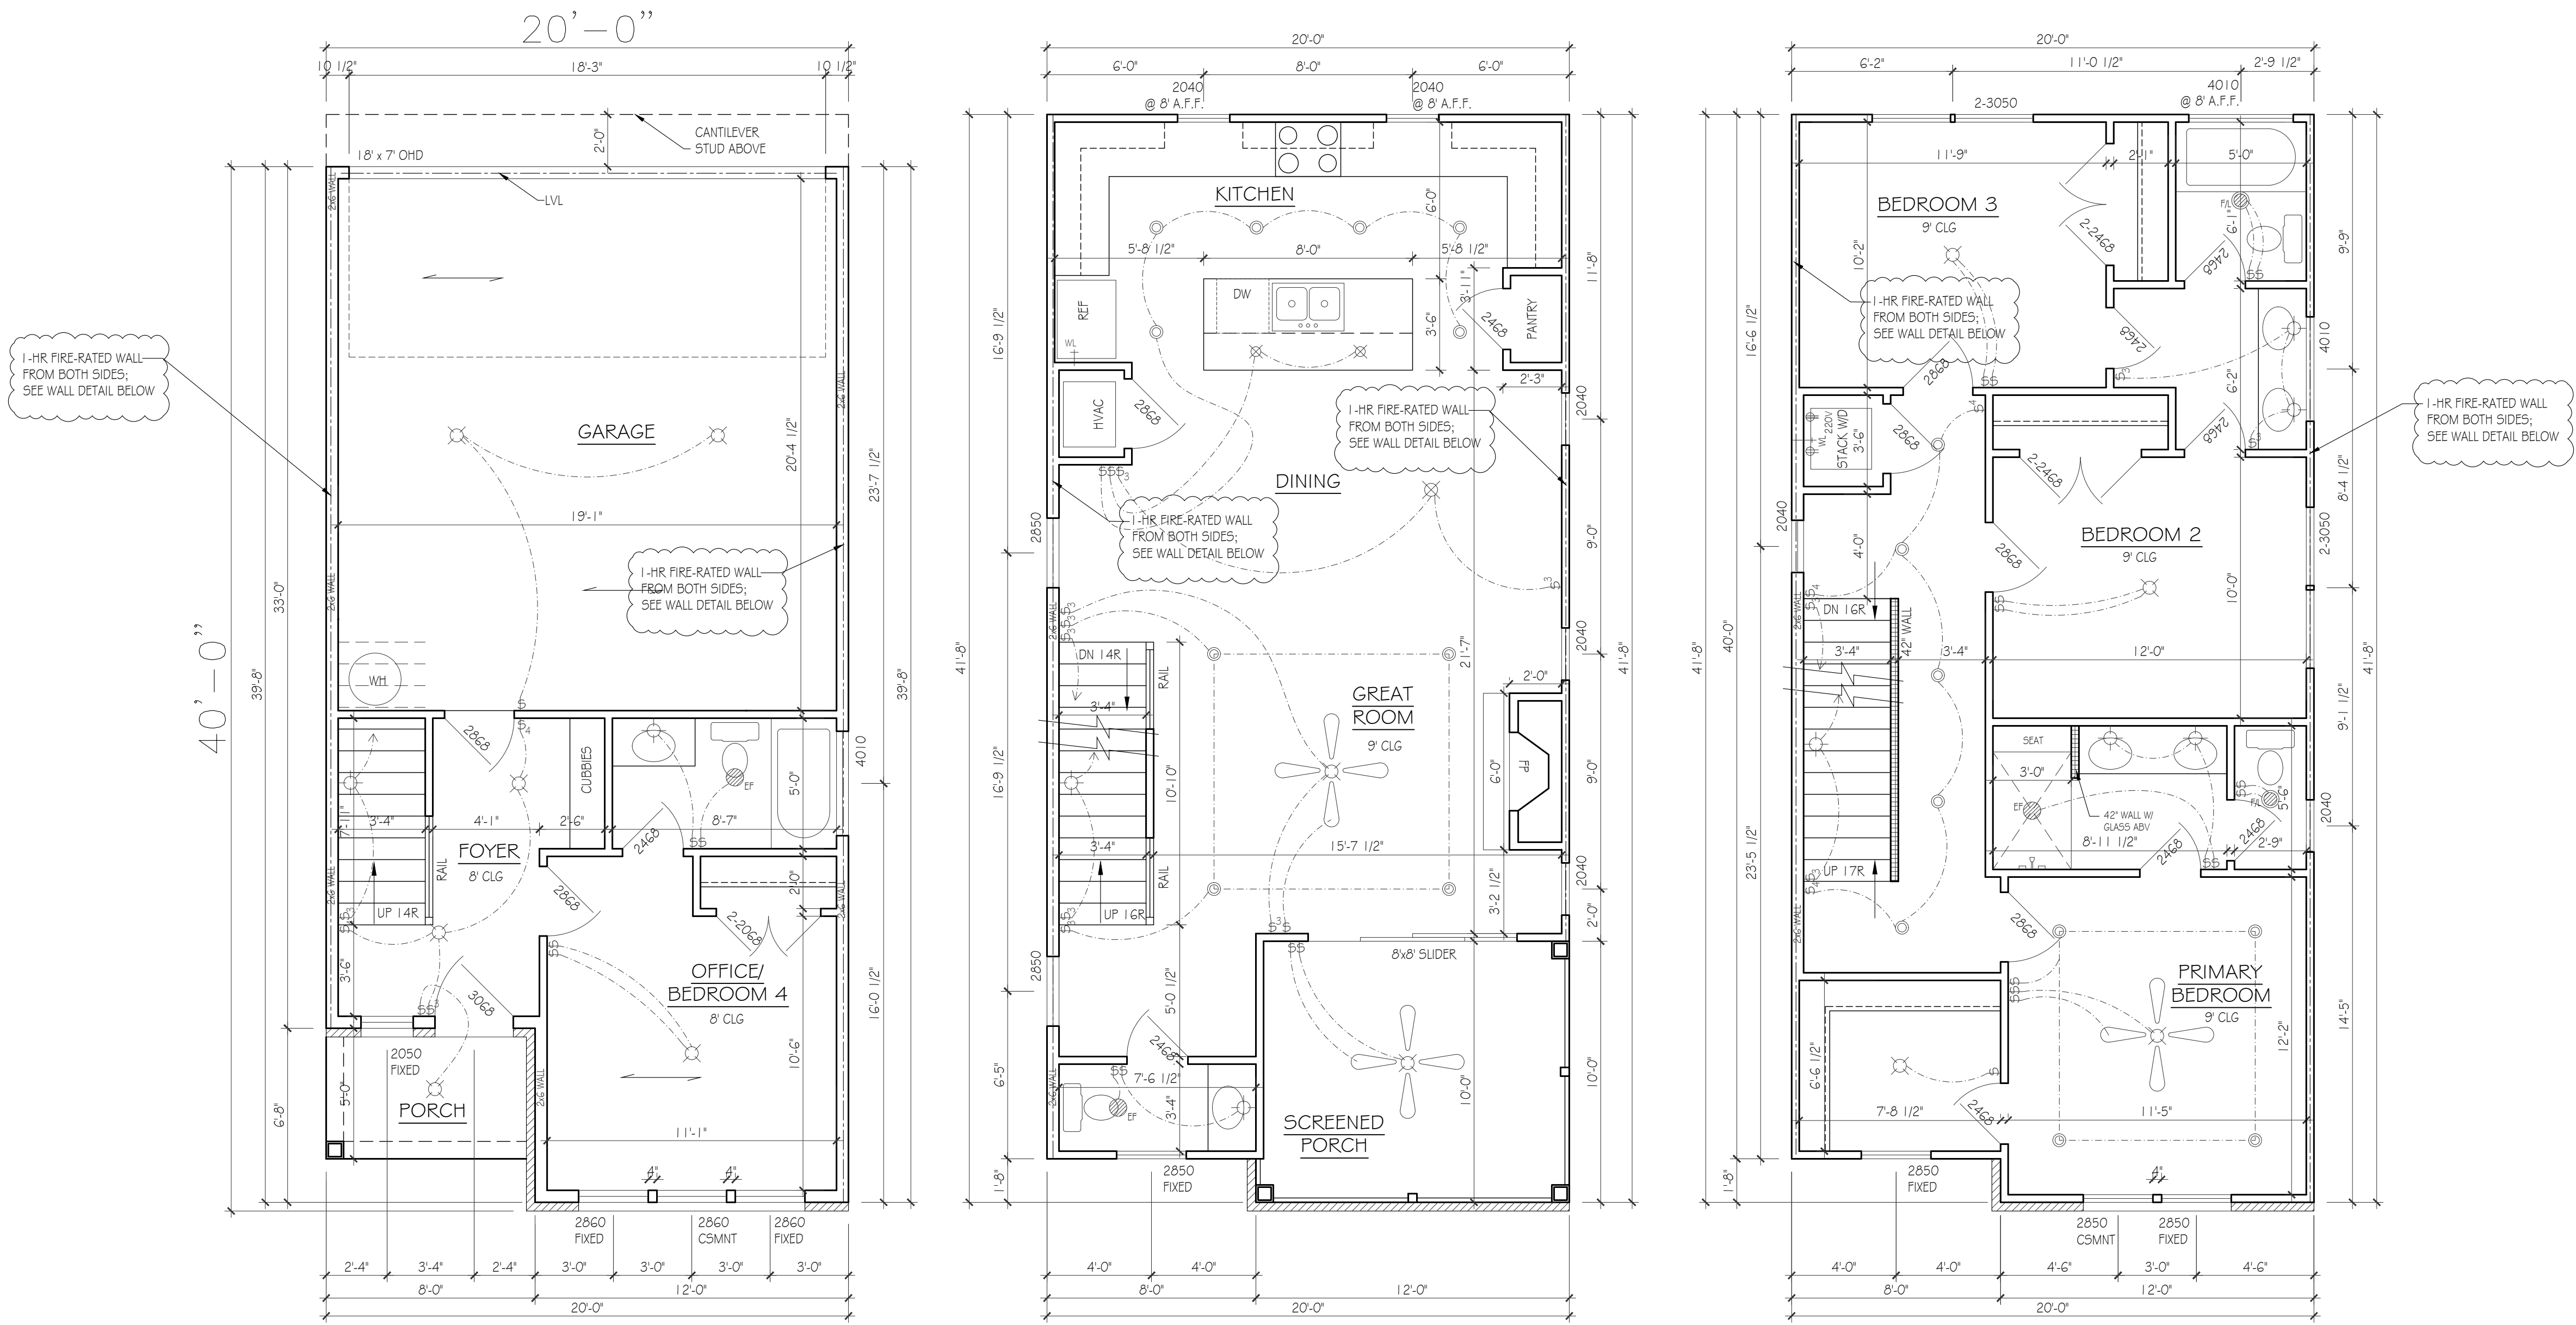

FIRST FLOOR PLAN

SCALE: 1/4"=1'-0"

SECOND FLOOR PLAN


SCALE: 1/4"=1'-0"

THIRD FLOOR PLAN


SCALE: 1/4"=1'-0"

WALL LEGEND

1-HOUR FIRE-RATED EXTERIOR
WOOD STUDS @ 16" o.c. W/ SPRAY-FOAM INSULATION
OR BATT INSULATION. 3/4" TYPE "X" GYPSUM BOARD ON INTERIOR, 3/4" GYPSUM SHEATHING (DENSEGLASS OR SIM) ON EXTERIOR. FINISH MATERIAL: HARDIE-SIDING OR BRICK VENEER

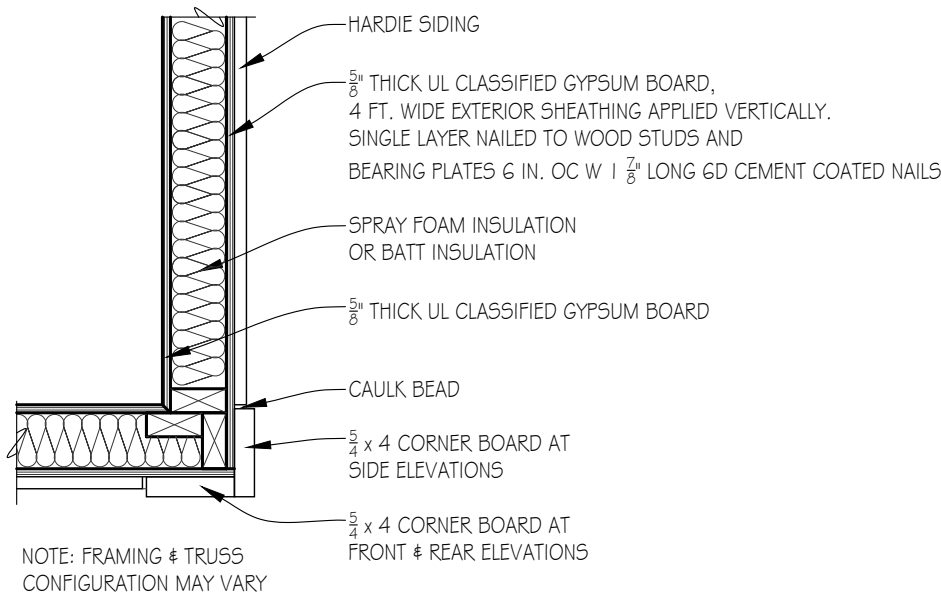

DETAIL: DESIGN NO. U348
1-HOUR FIRE-RATED FROM EITHER FACE

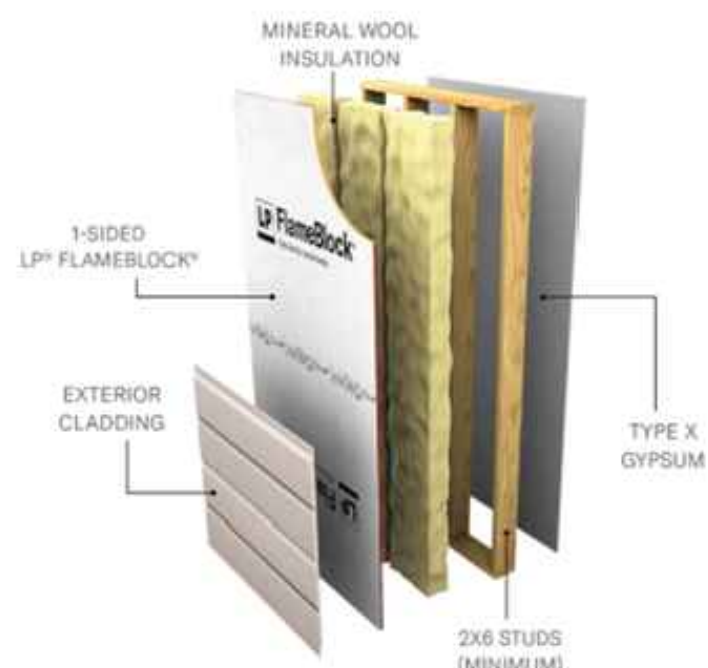

FOUNDATION & ROOF PLAN

LYNN & ASSOCIATES IS NOT A LICENSED ARCHITECT.



NOT TO SCALE, TYPICAL



6965 Sunnywood Dr.
Nashville, TN 37211
p 615.308.5330
marklynn1@hotmail.com
© Lynn & associates

EXTERIOR ELEVATIONS

SCALE: ¼"=1'-0"

PAPER: ARCH D 36x24
DATE ISSUED: 07.26.24
REVISIONS: 1. 11.08.24

PLEASE NOTE:

DESIGNER ASSUMES NO LIABILITY FOR ANY HOME CONSTRUCTED FROM THIS PLAN.
IT IS THE RESPONSIBILITY OF THE PURCHASER OF THIS PLAN TO PERFORM THE FOLLOWING BEFORE BEGINNING ACTUAL CONSTRUCTION.


1. BUILDER OR CONTRACTOR MUST VERIFY ALL DIMENSIONS & ALL SQUARE FOOTAGE PRIOR TO PROCEEDING WITH CONSTRUCTION.

2. BUILDER OR CONTRACTOR MUST VERIFY COMPLIANCE WITH ALL LOCAL BUILDING CODES IN THE AREA WHERE THE HOME IS TO BE CONSTRUCTED.

3. DESIGNER ASSUMES NO RESPONSIBILITY FOR STRUCTURAL ENGINEERING ASPECTS.

CAUTION MUST BE EXERCISED IN MAKING ANY CHANGES IN THIS PLAN.
ONLY QUALIFIED DESIGNERS, ARCHITECTS, CONTRACTORS, OR STRUCTURAL ENGINEERS SHOULD ATTEMPT MODIFICATIONS, AS EVEN MINOR CHANGES IN ONE AREA OF THE HOUSE COULD LEAD TO MAJOR PROBLEMS IN ANOTHER AREA.

LYNN & ASSOCIATES IS NOT A LICENSED ARCHITECT.

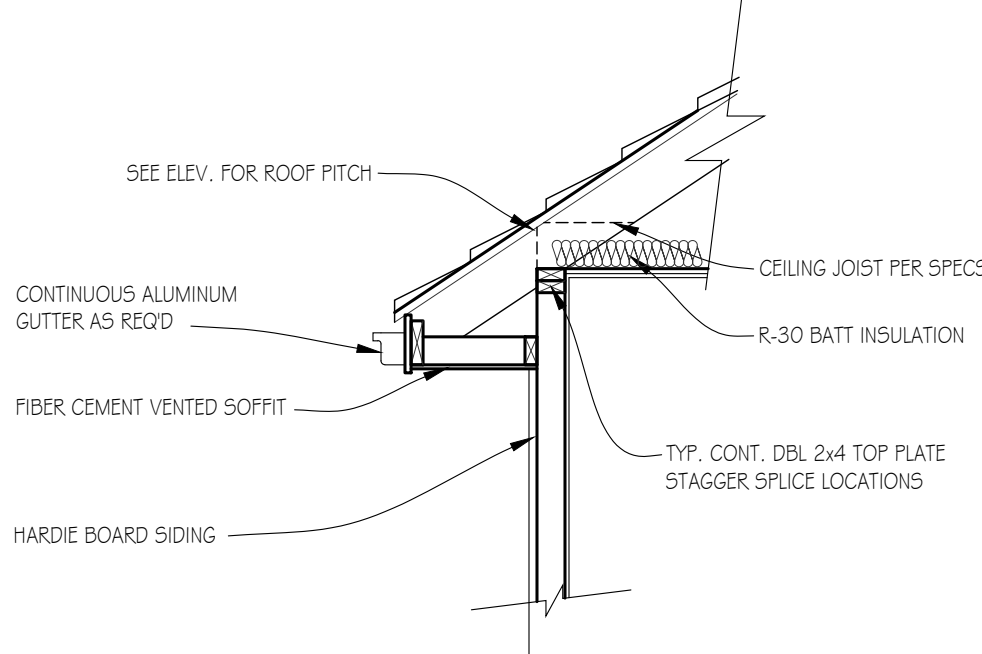

DETAIL: ROOF FRAMED
ON TOP OF PLATE
NOT TO SCALE

5705 & 5707
ROBERTSON AVE.
UNIT #13
20'x40' FOOTPRINT

Lynn
& associates

6965 Sunnywood Dr.
Nashville, TN 37211
p 615.308.5330
marklynn1@hotmail.com
© Lynn & associates